






Architecture

Fallingwater®
Mill Run, Pennsylvania



- Building Instructions 
- Architectural Drawings 
- The History of Fallingwater 





Fallingwater

Courtesy of Western Pennsylvania Conservancy

Contents

Frank Lloyd Wright.....	5
History of the Fallingwater®.....	6
Facts from the project.....	8
The Architect's Thoughts about the Building.....	9
Building Instructions.....	11
A word from the Artist.....	104
LEGO® Architecture: Bringing two worlds together.....	105
References.....	107

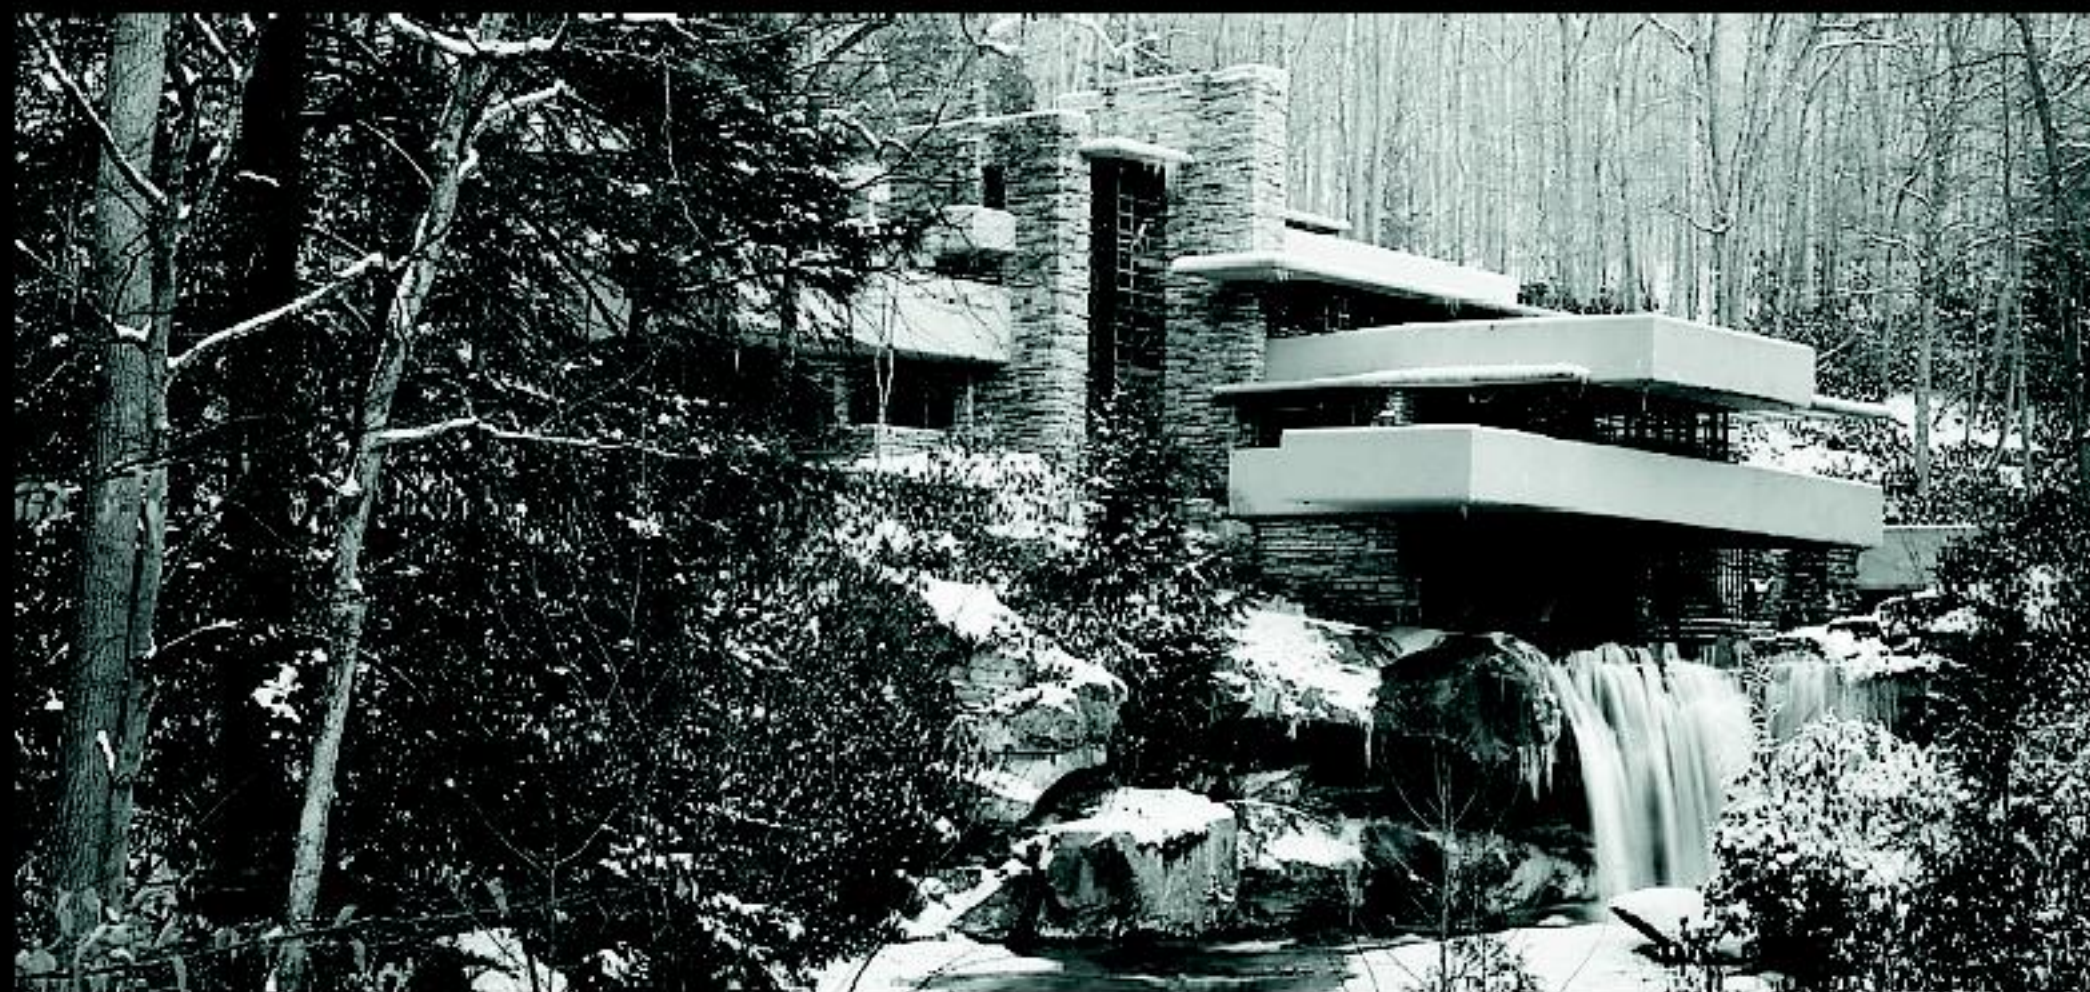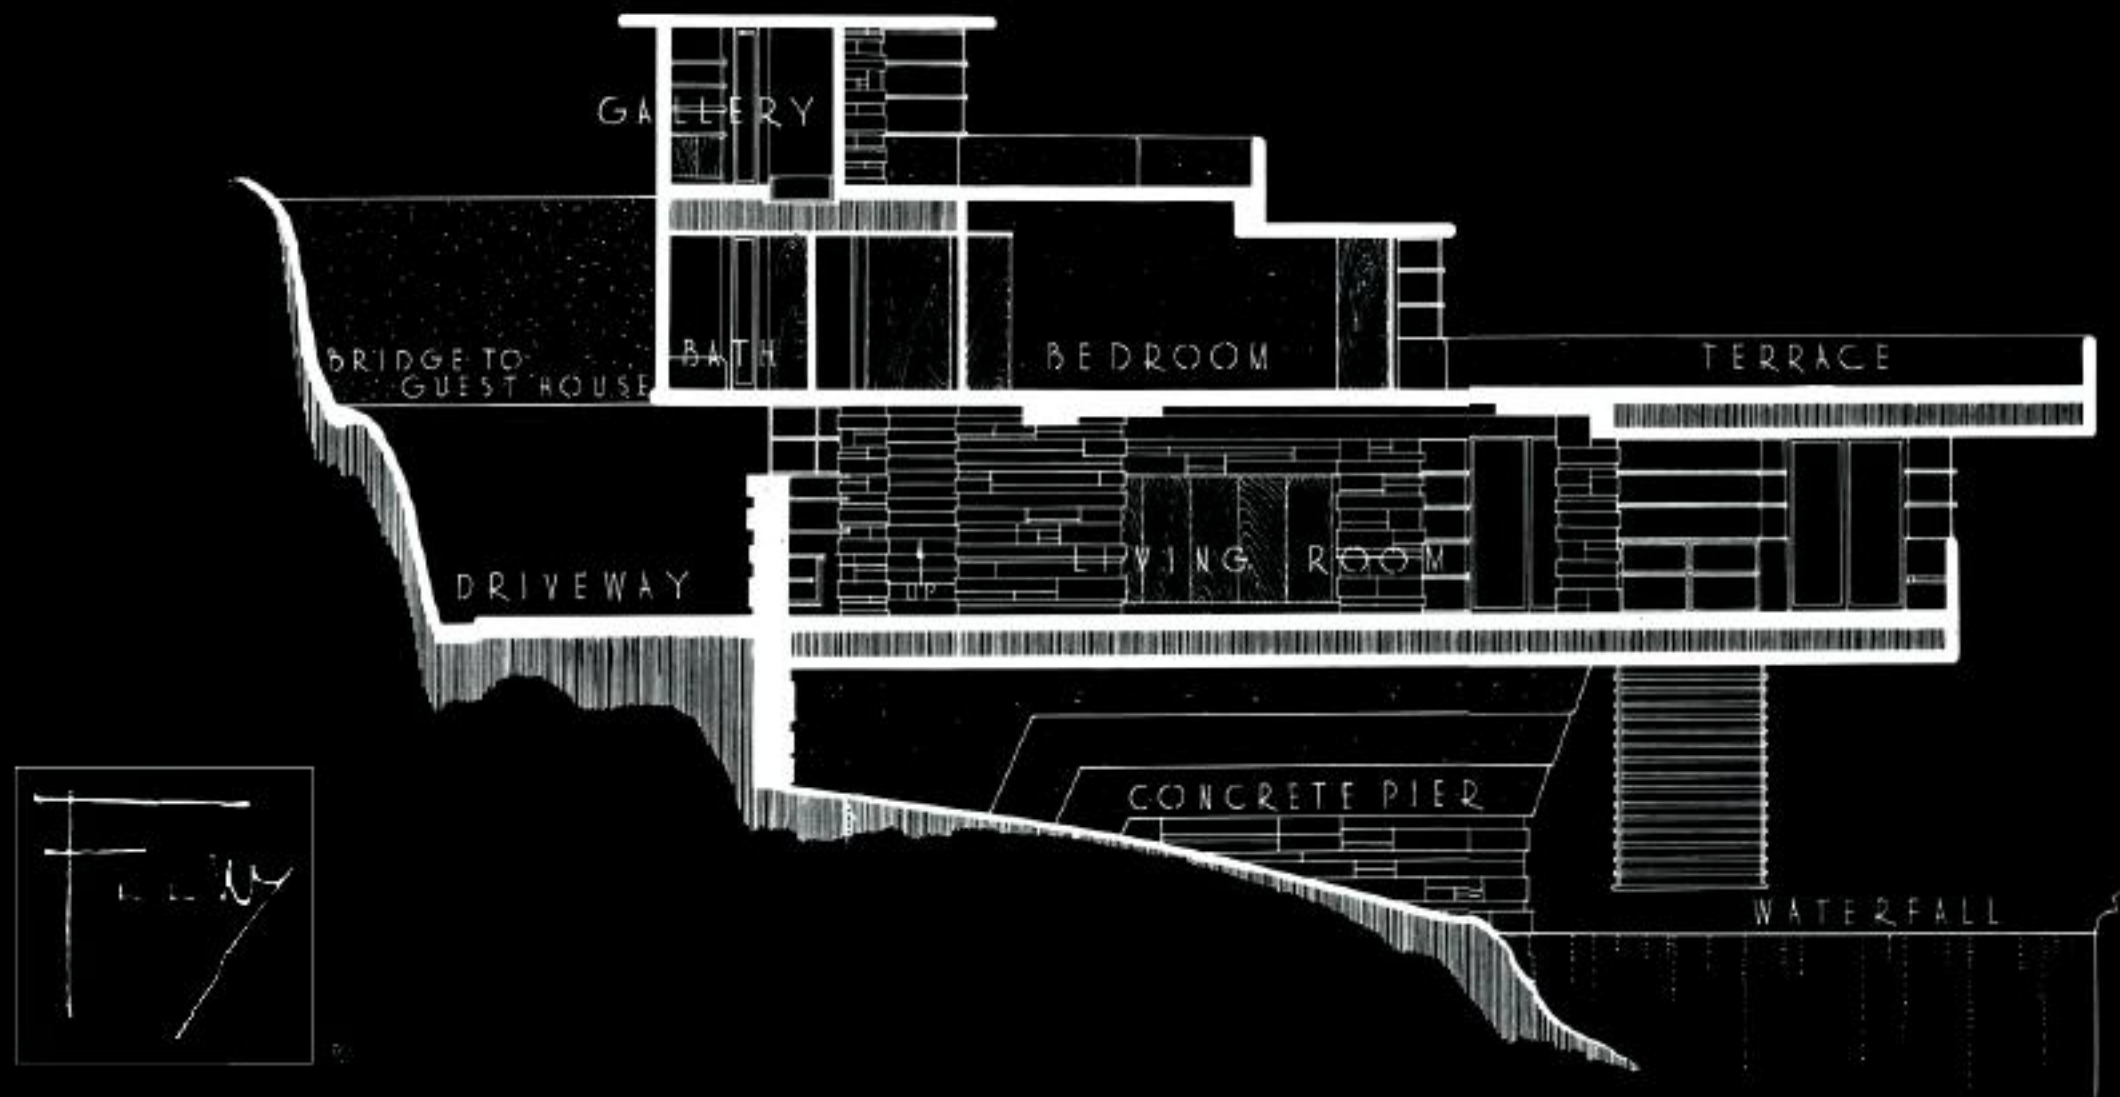

© F.L. Wright Fdn.

Frank Lloyd Wright


Frank Lloyd Wright, 1867–1959, is recognized worldwide as one of the greatest architects of the 20th century. His work heralded a new thinking in architecture, using innovations in design and engineering made possible by newly developed technology and materials.

No other American architect's work endures, or remains as endearing, as that of Frank Lloyd Wright. His was a unique style rooted in nature, that he called "organic architecture", emphasizing the harmonious relationship between a building and its landscape. It changed how we came to view our buildings, towns, and the land around us.



Photo: OBMA. © F.L. Wright Fdn.

Frank Lloyd Wright

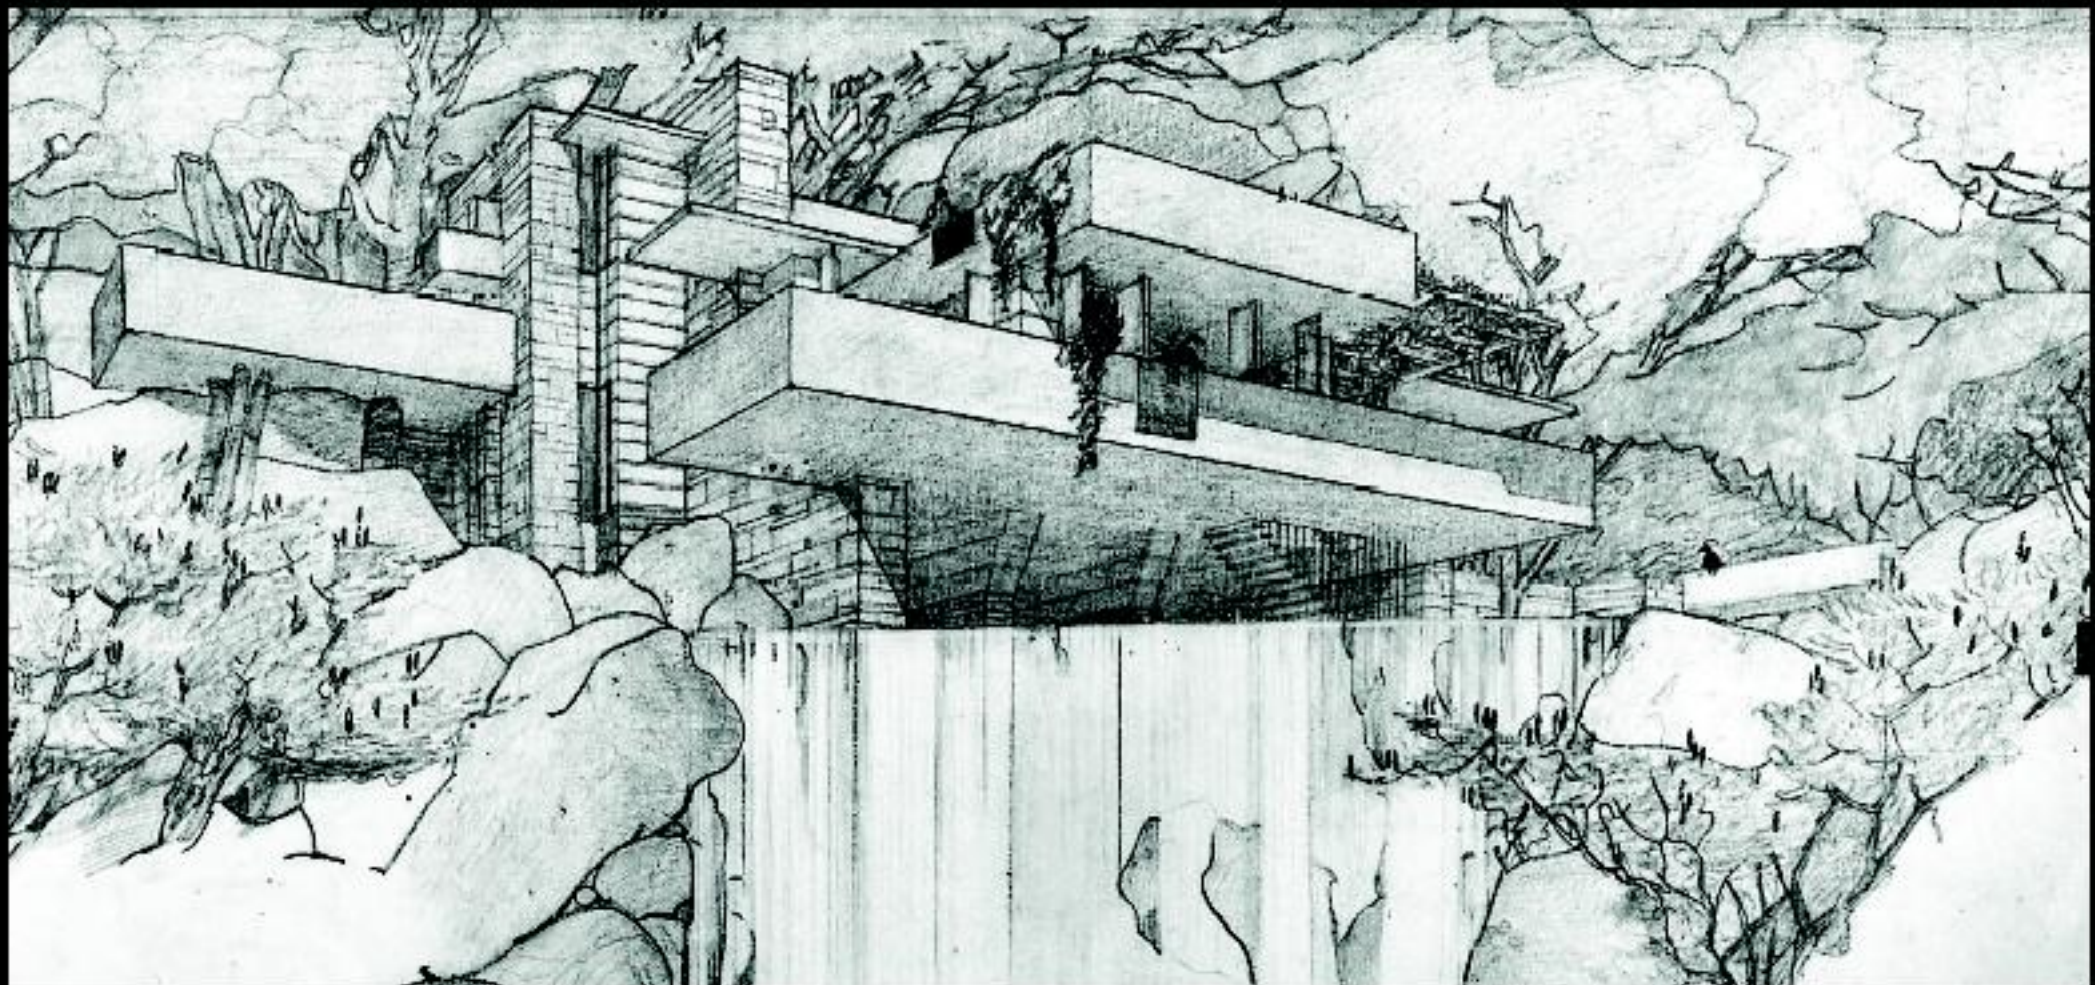

© F.L. Wright Fdn.

History of the Fallingwater®

"He had the design totally in his head, as always, and as he recommended to the apprentices, if no whole idea, no architecture." John Lautner, letter of June 20, 1974. Lautner was an apprentice from 1933 to 1939.

"Mr. Wright was not at all disturbed by the fact that not one line had been drawn. As was normal, he asked me to bring him the topographical map of Bear Run to his draughting table in the sloping-roofed studio at Taliesin, a rustic but wondrous room in itself... I stood by, on his right side, keeping his colored pencils sharpened. Every line he drew, vertically and especially horizontally, I watched with complete fascination... Mr. Kaufmann arrived and Mr. Wright greeted him in his wondrously warm manner. In the studio, Mr. Wright explained the sketches to his client. Mr. Kaufmann, a very intelligent but practical gentleman, merely said... "I thought you would place the house near the waterfall, not over it." Mr. Wright said quietly, "E.J. I want you to live with the waterfall, not just to look at it, but for it to become an integral part of your lives." And it did just that." Bob Mosher, Letter of Jan. 20, 1974.

"In 1963, Edgar Kaufmann Jr. gave his home, Fallingwater, to the Western Pennsylvania Conservancy with the intent that it be open to the public for tours. His gift constitutes one of the most magnanimous acts in the annals of architectural and fine art history. This one building, undoubtedly the most famous private residence built in a free, democratic society, has been widely published the world over since its completion in 1939, and its influence continues to this day.^[1]"

"The famous view of the house, taken from downstream looking up to the water cascades and under the

balconies above it, emphasizes this element of projecting forms merging building and landscape. In most architecture of the world, balconies are smaller features of a larger, more stable mass. At Fallingwater, the entire house is composed of these projections from and above the rock ledges.


The rooms themselves, with their adjacent outdoor terraces, are all a part of broad-sweeping balconies reaching out to the branches of the surrounding trees, and over the stream and waterfalls below.^[2]"

"Fallingwater is a country home, and in the annals of so-called country homes it differs from any other ever built up to that time... Fallingwater achieves something that no country home successfully had before: it emphasizes, in every place and at every turn, the wonder and beauty of nature in this woodland setting.^[3]"

"Fallingwater is that rare work which is composed of such delicate balancing of forces and counterforces, transformed into spaces thrusting horizontally, vertically and diagonally, that the whole achieves the serenity which marks all great works of art.^[4]"



© F.L. Wright Fdn.

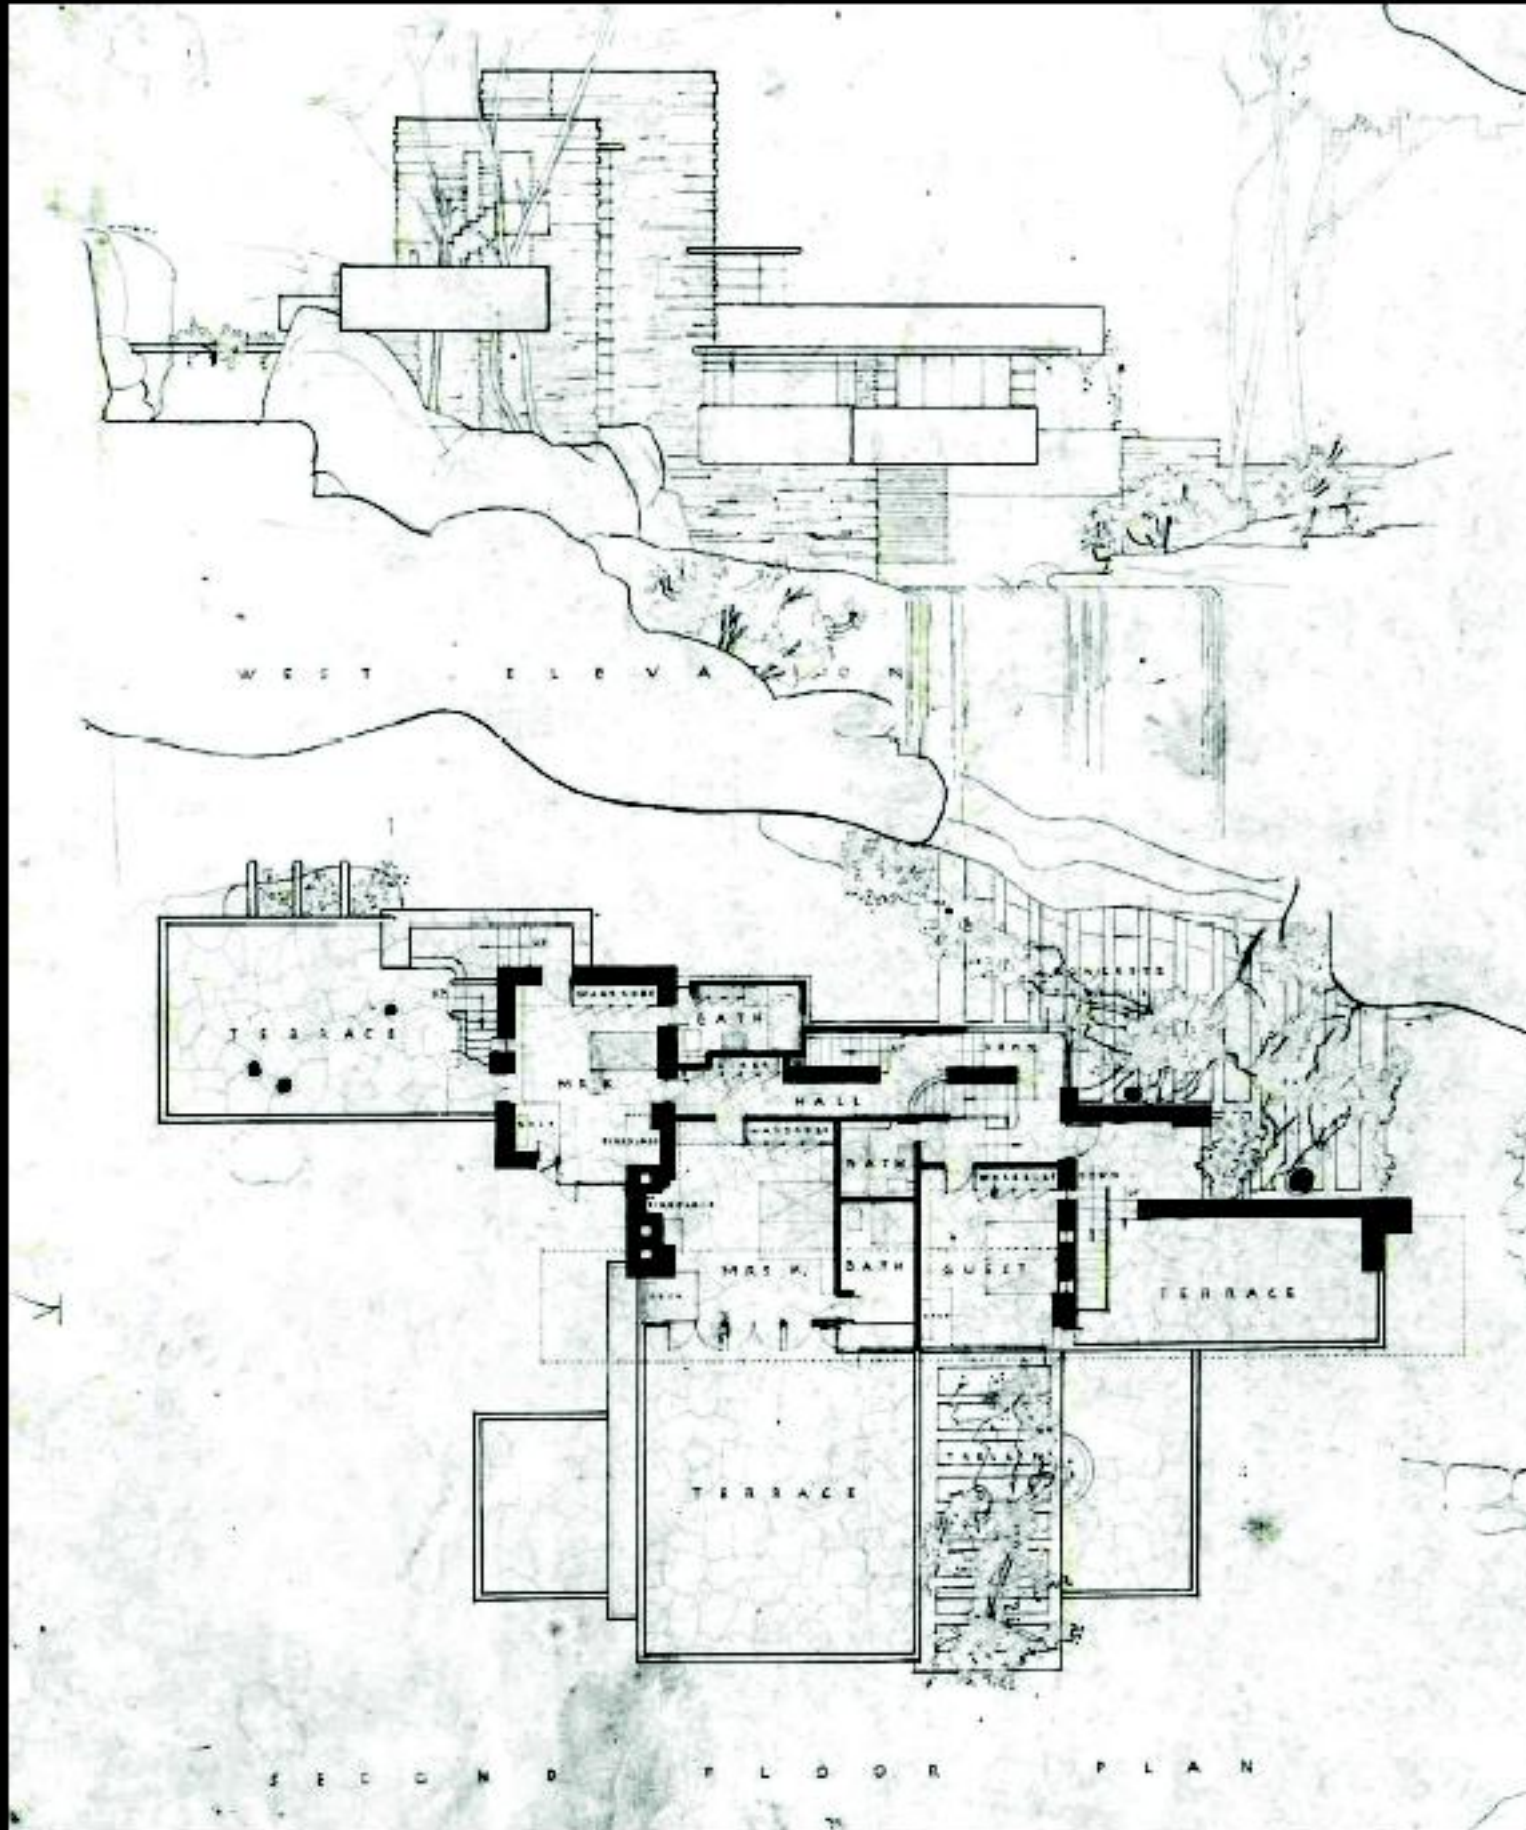



© F.L. Wright Fdn.

Left: Elevation and Floor Plan
Above: Scaffolding

Facts from the project

Architect: Frank Lloyd Wright
Classification: Vacation Home
Year: 1935
Construction Type: Reinforced Poured Concrete
with Limestone Fascia
Square Feet: 2,885 sq. ft. interior
Original Cost: \$ 155,000

Top right: Scaffolding
Bottom left: Construction workers
Bottom right: Construction

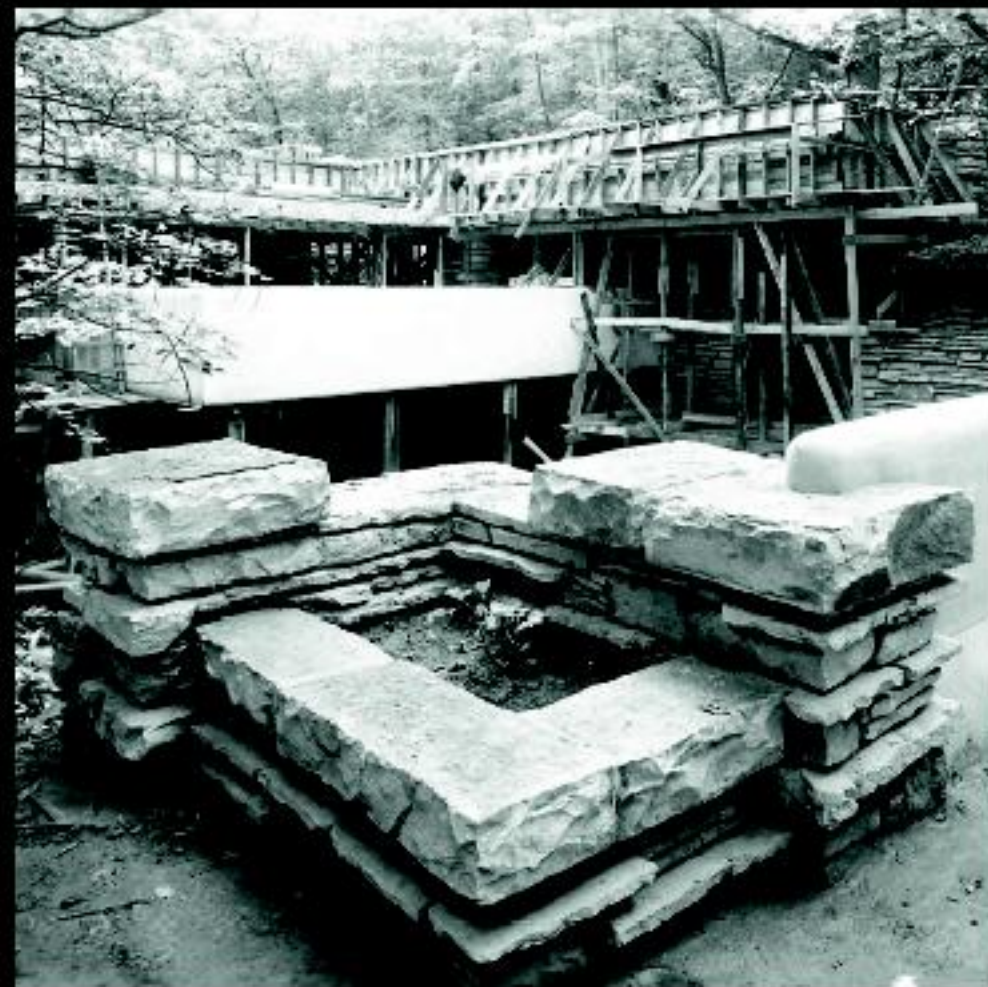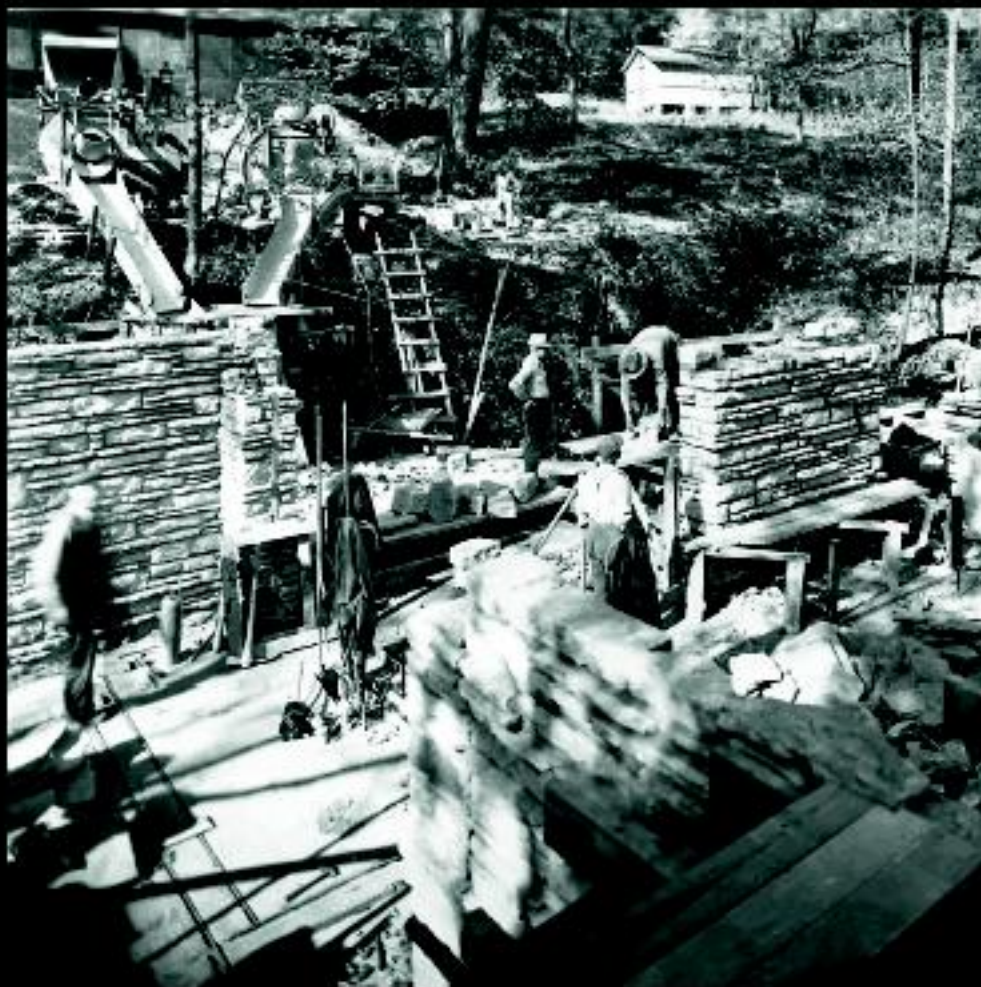

The Architect's Thoughts about the Building

"The rock-ledges of a stone-Quarry are a story and a longing to me. There is suggestion in the strata and character in the formations.

I like to sit and feel it, as it is. Often I have thought, were great monumental buildings ever given me to build, I would go to the Grand Canyon of Arizona to ponder them... For in the stony bone-work of the Earth, the principles that shaped stone as it lies, or as it rises and remains to be sculptured by winds and tide – there sleep forms and styles enough for all the ages for all of Man.^[5]"

"The visit to the waterfall in the woods stays with me and a domicile has taken vague shape in my mind to the music of the stream. When contours come you will see it. Meantime, to you my affection.^[6]"

"This structure might serve to indicate that the sense of shelter...has no limitations as to form except the materials used and the methods by which they are employed for what purpose.^[7]"

"Looking back years later at what he had created there, in this enchanted glen, Wright said, "Fallingwater is a great blessing – one of the great blessings to be experienced here on earth. I think that nothing yet ever equaled the coordination, sympathetic expression of the great principle of repose, where forest and stream and rock and all the elements of structure are combined so quietly that really you listen not to any noise whatsoever, although the music of the stream is there. But you listen to Fallingwater the way you listen to the quiet of the country."^[8]"




© Hedrich-Blessing


Above: Desk and view
Left: Living Room



© Yukio Futagawa

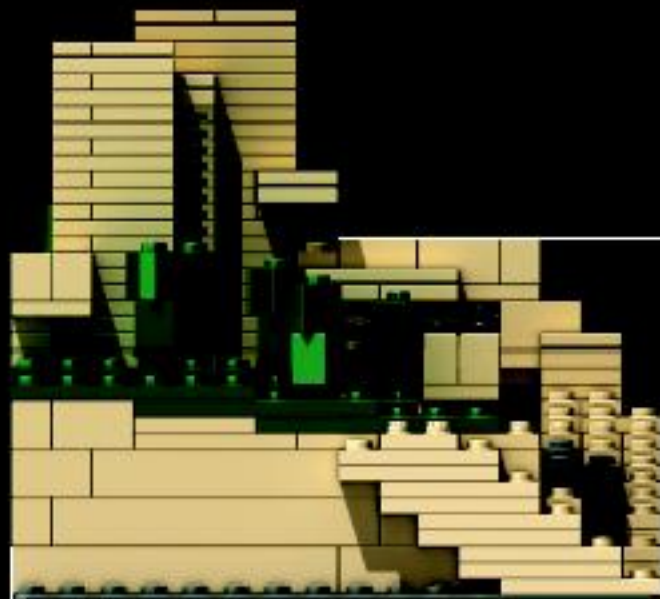

Side elevation

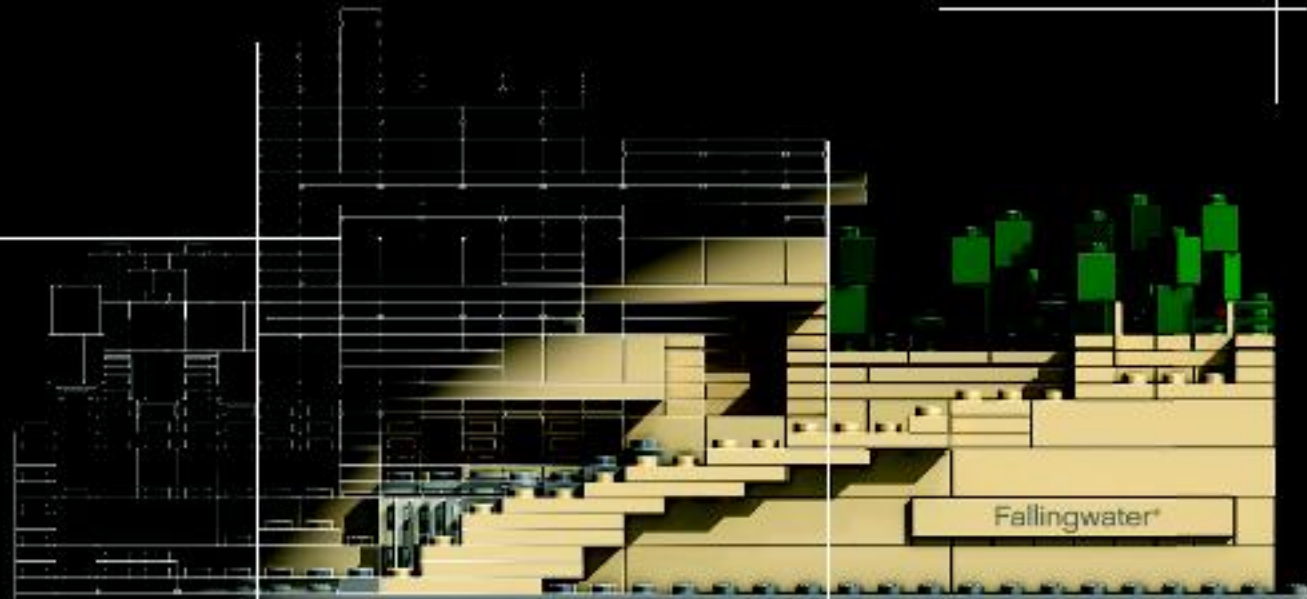

Front elevation



Planview




Adam Reed Tucker
Architectural LEGO Artist

Building Instructions




1

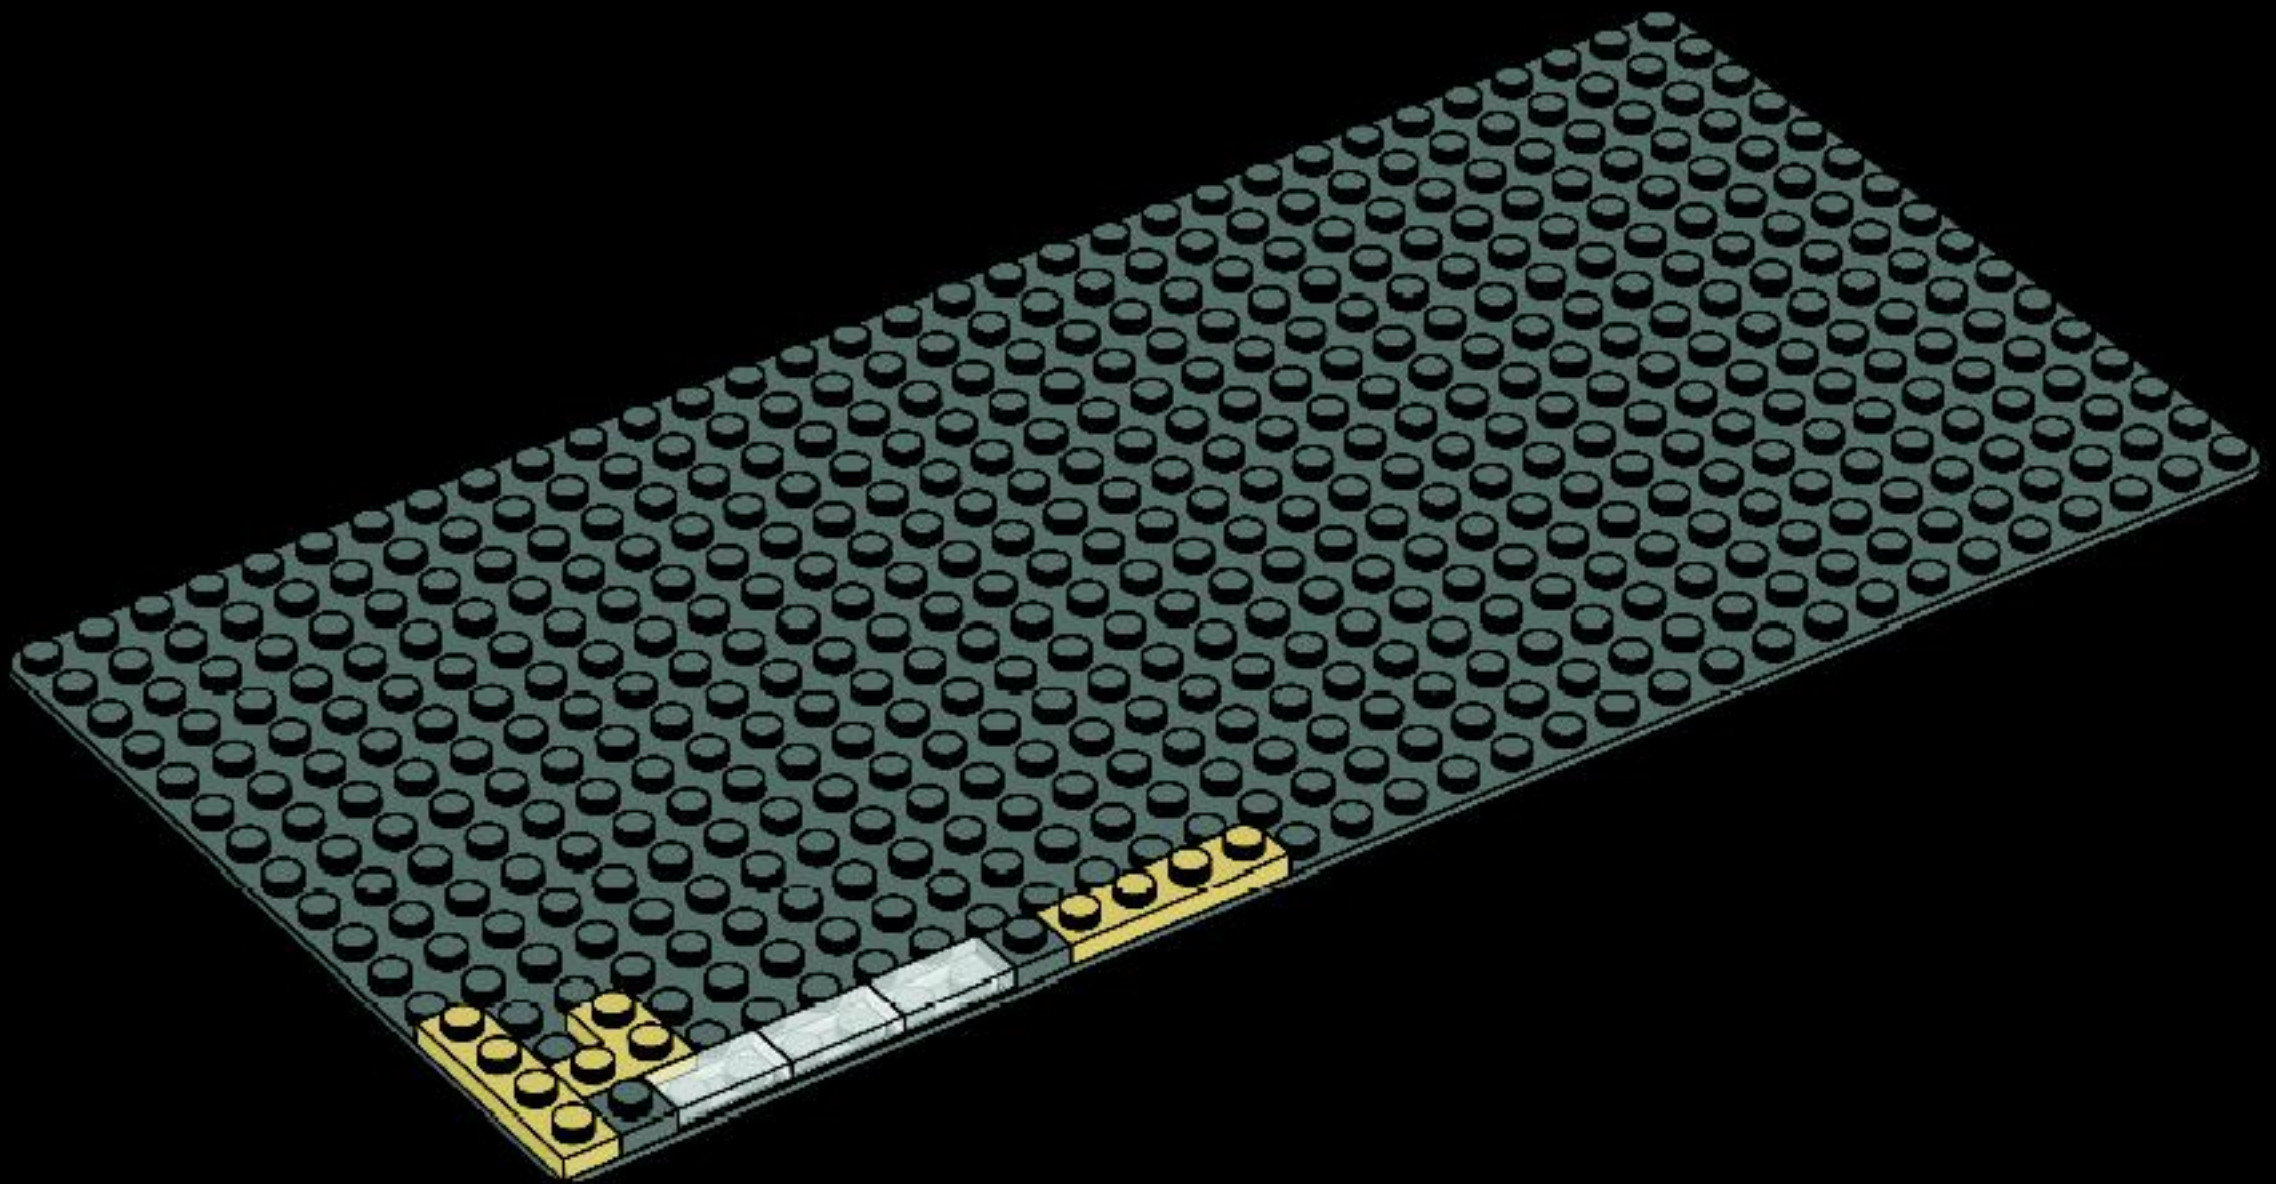




2

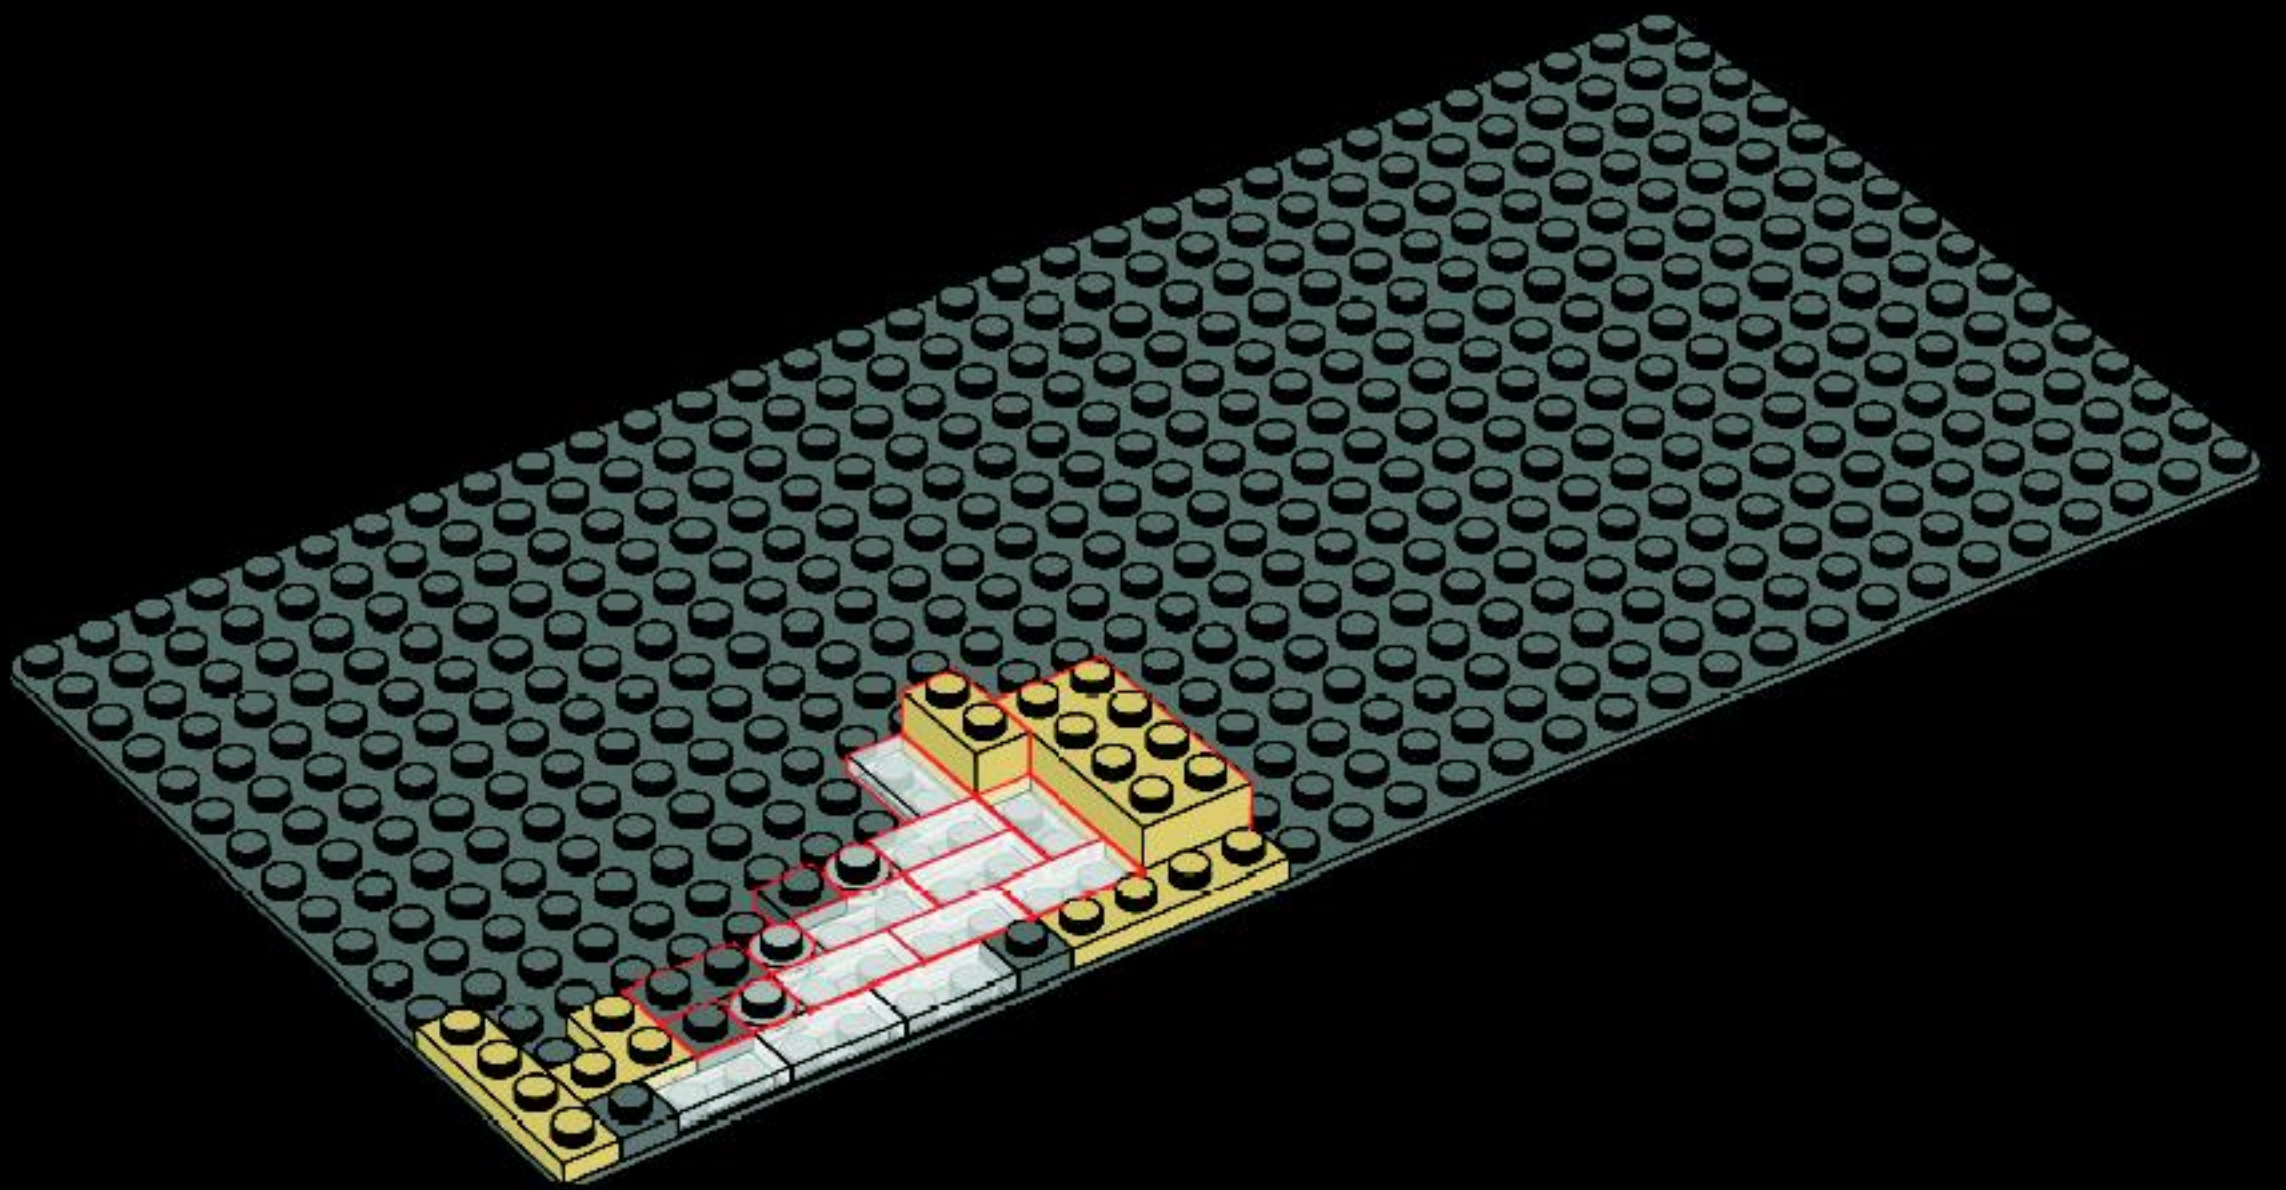


"Bring out the nature of the materials, let their nature intimately into your scheme ... Reveal the nature of the wood, plaster, brick or stone in your designs, they are all by nature friendly and beautiful."


– Frank Lloyd Wright, 1908 ■



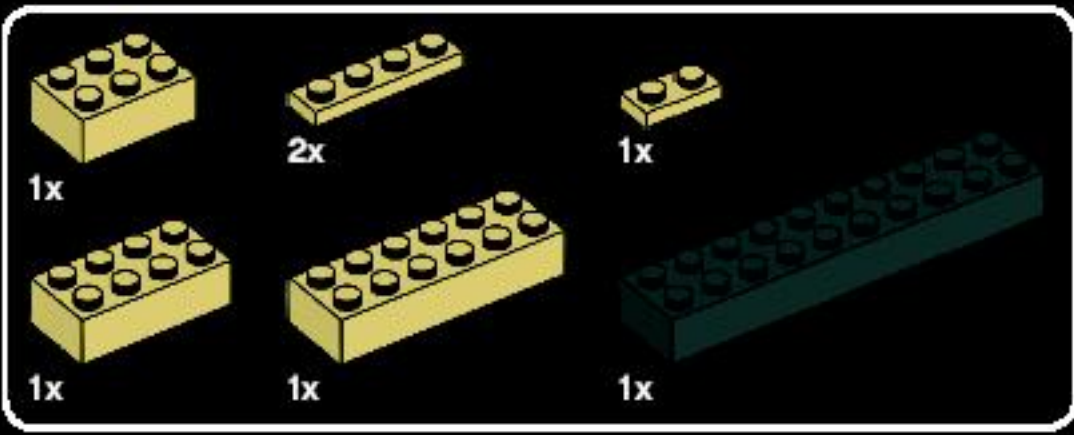


3

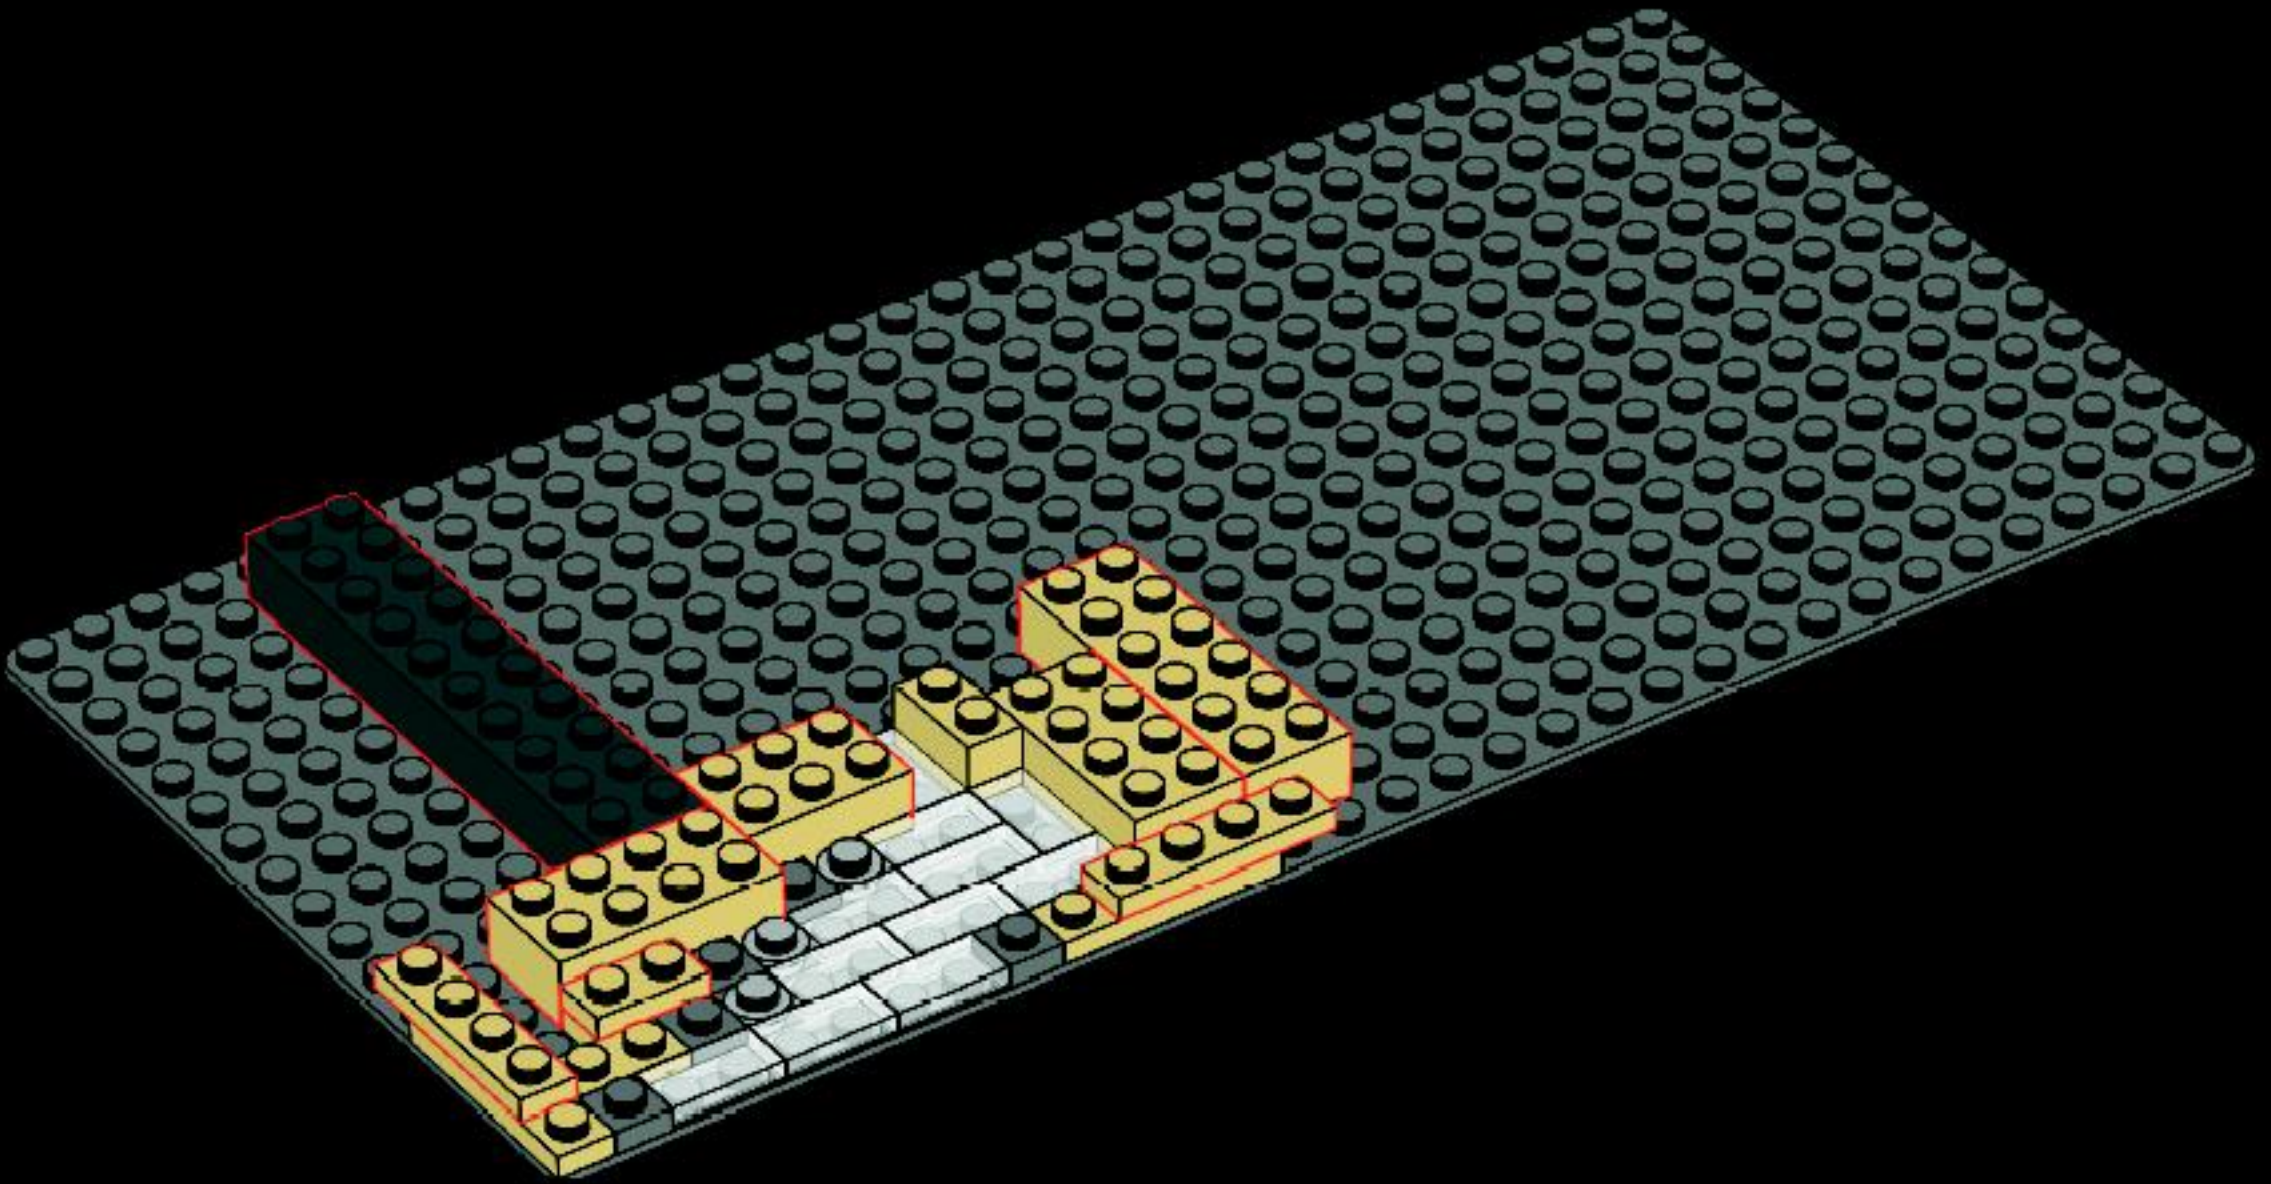

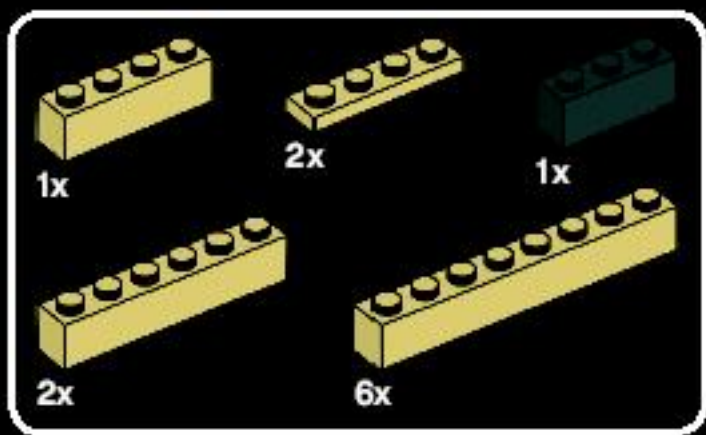



4



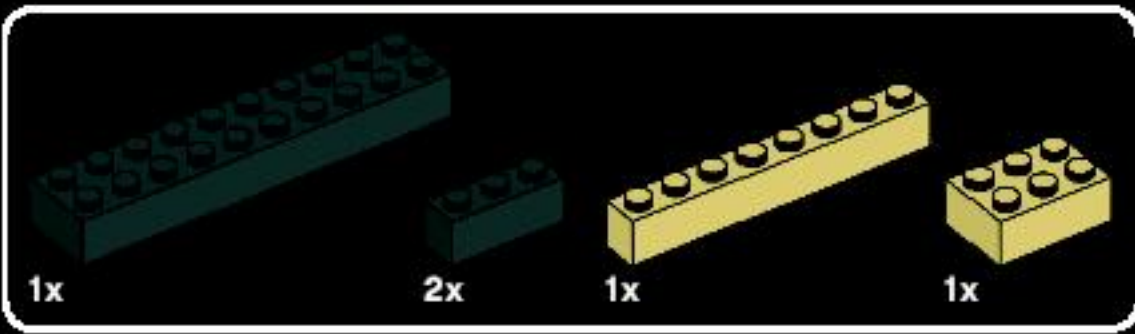



5

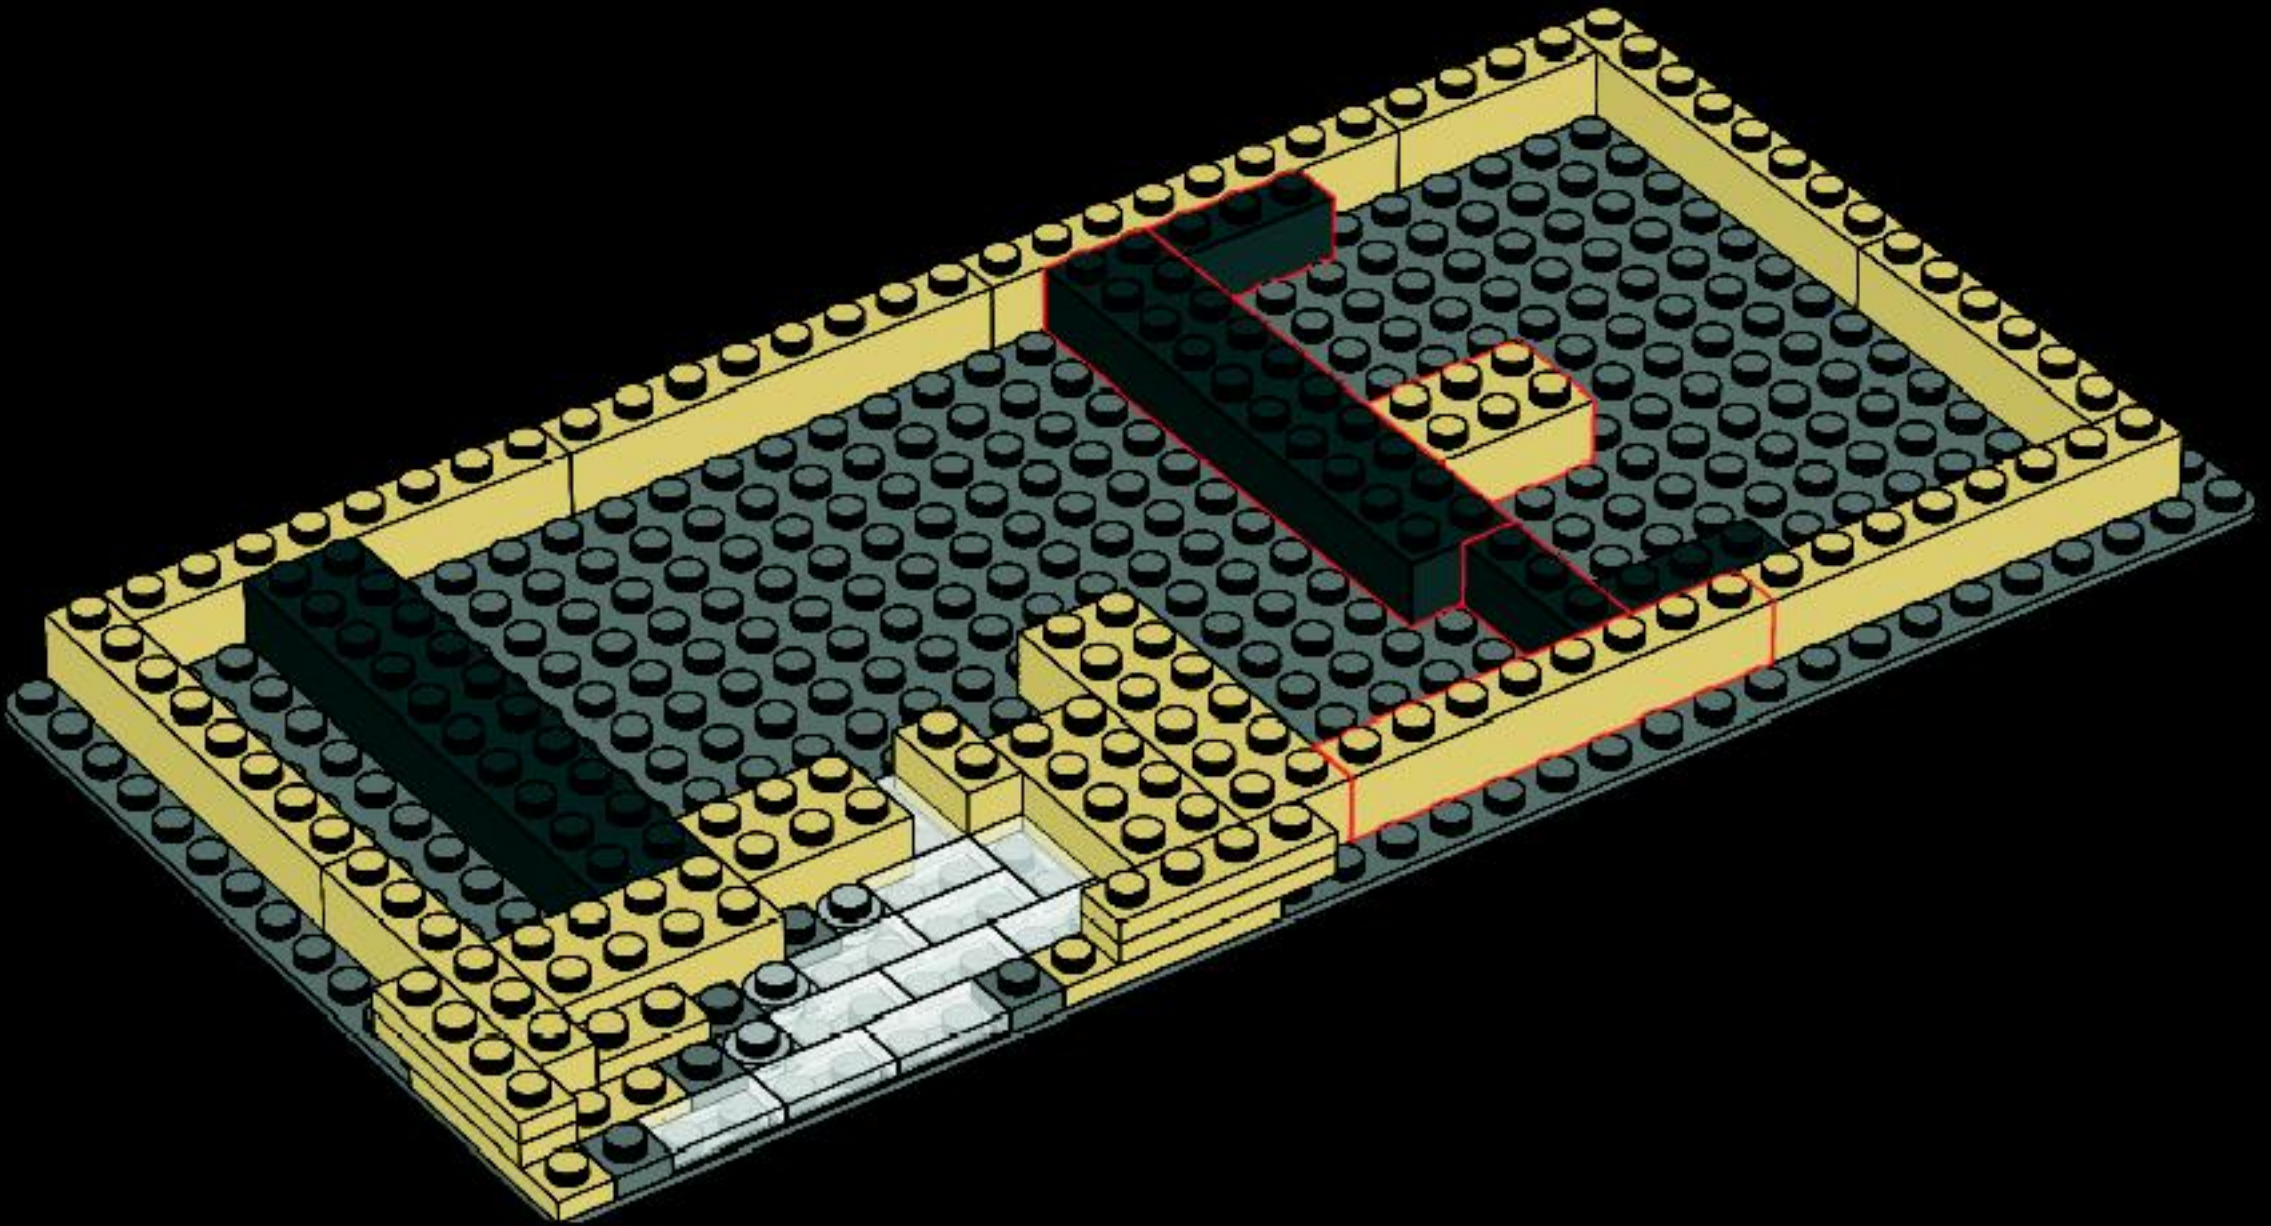


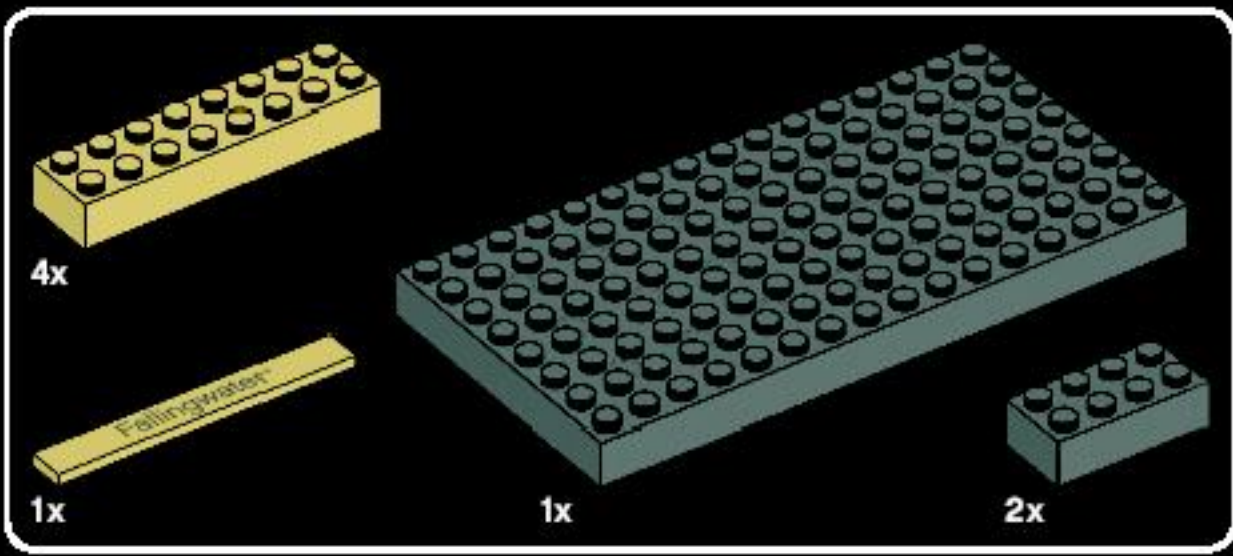


7

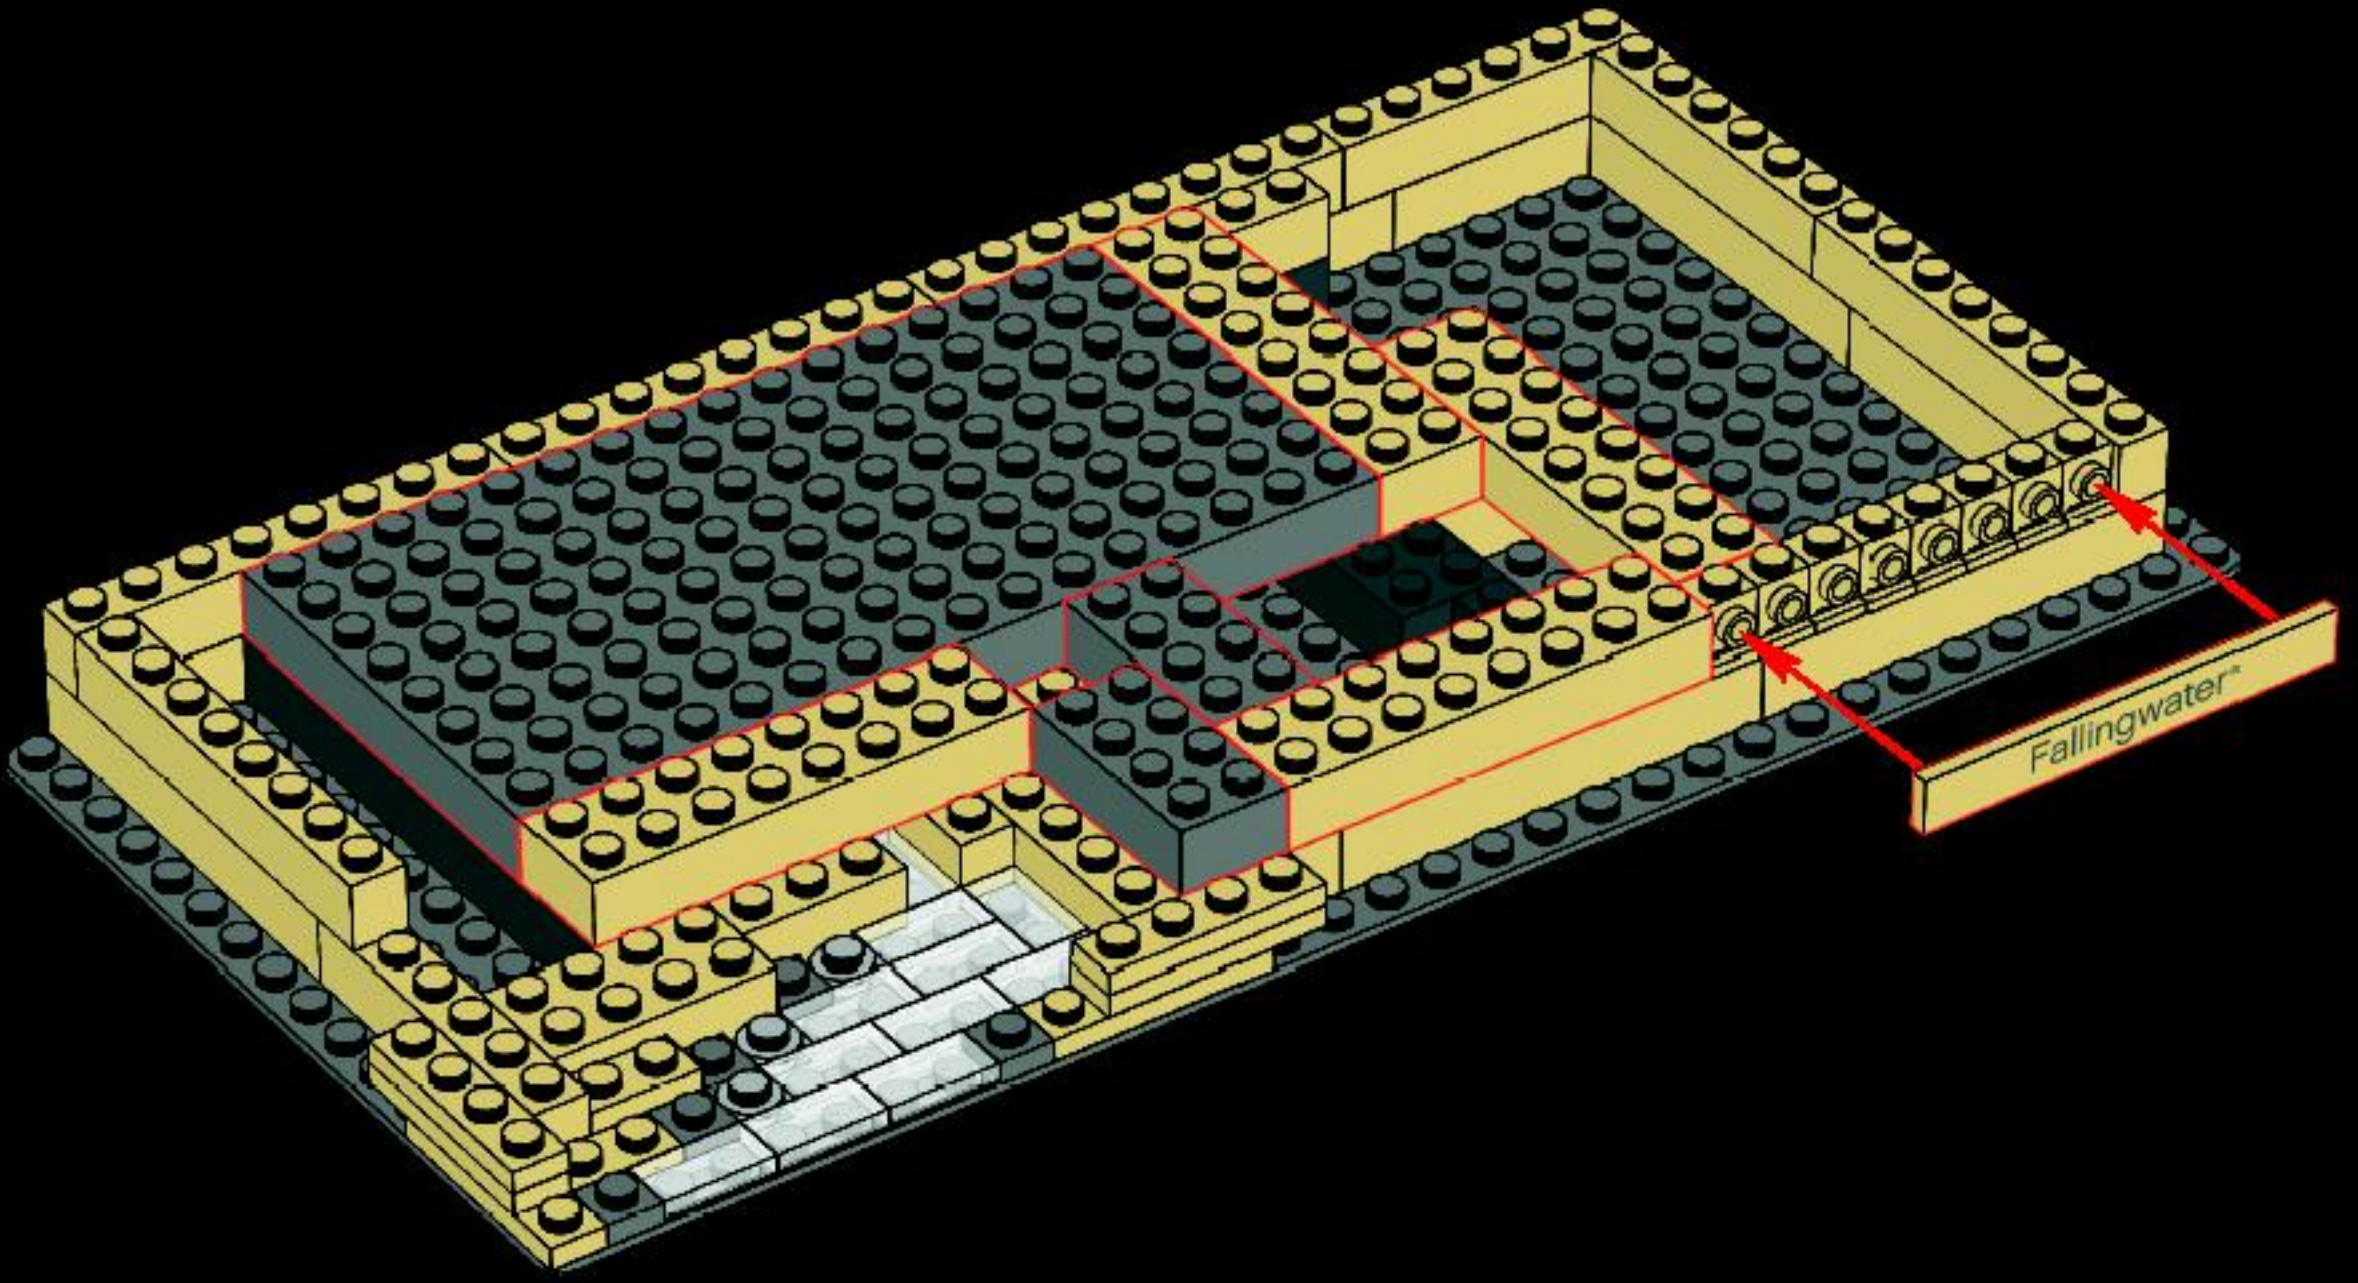


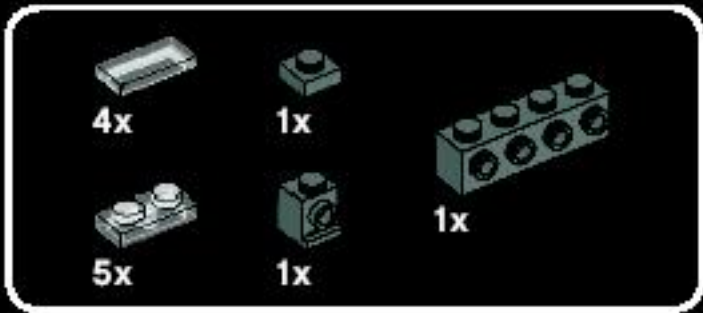


8

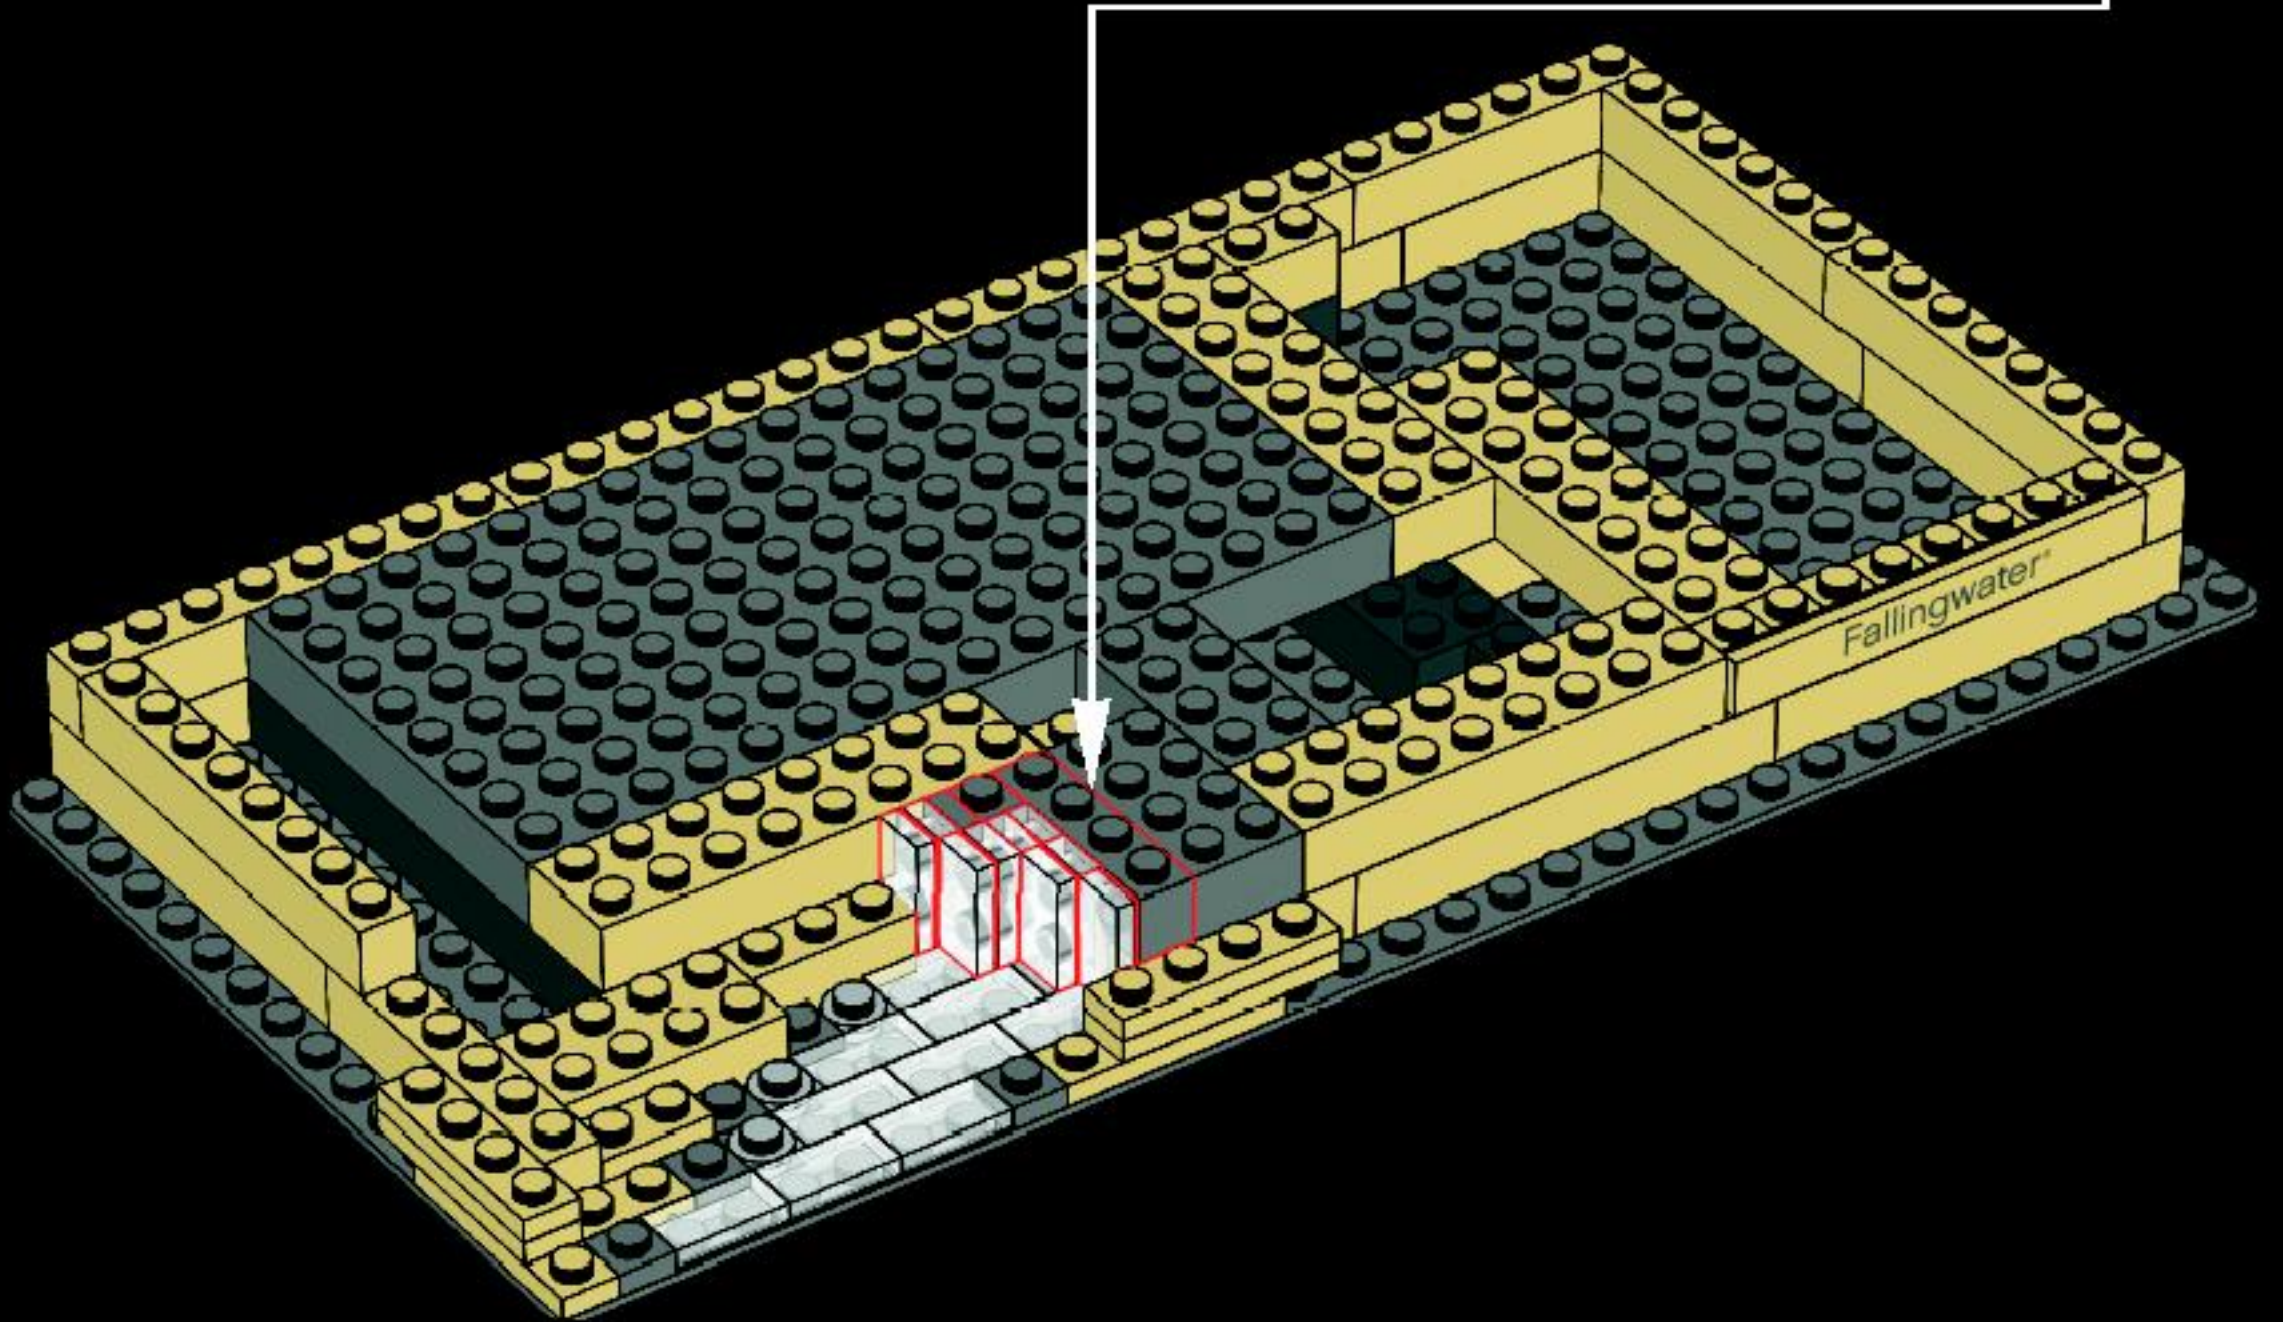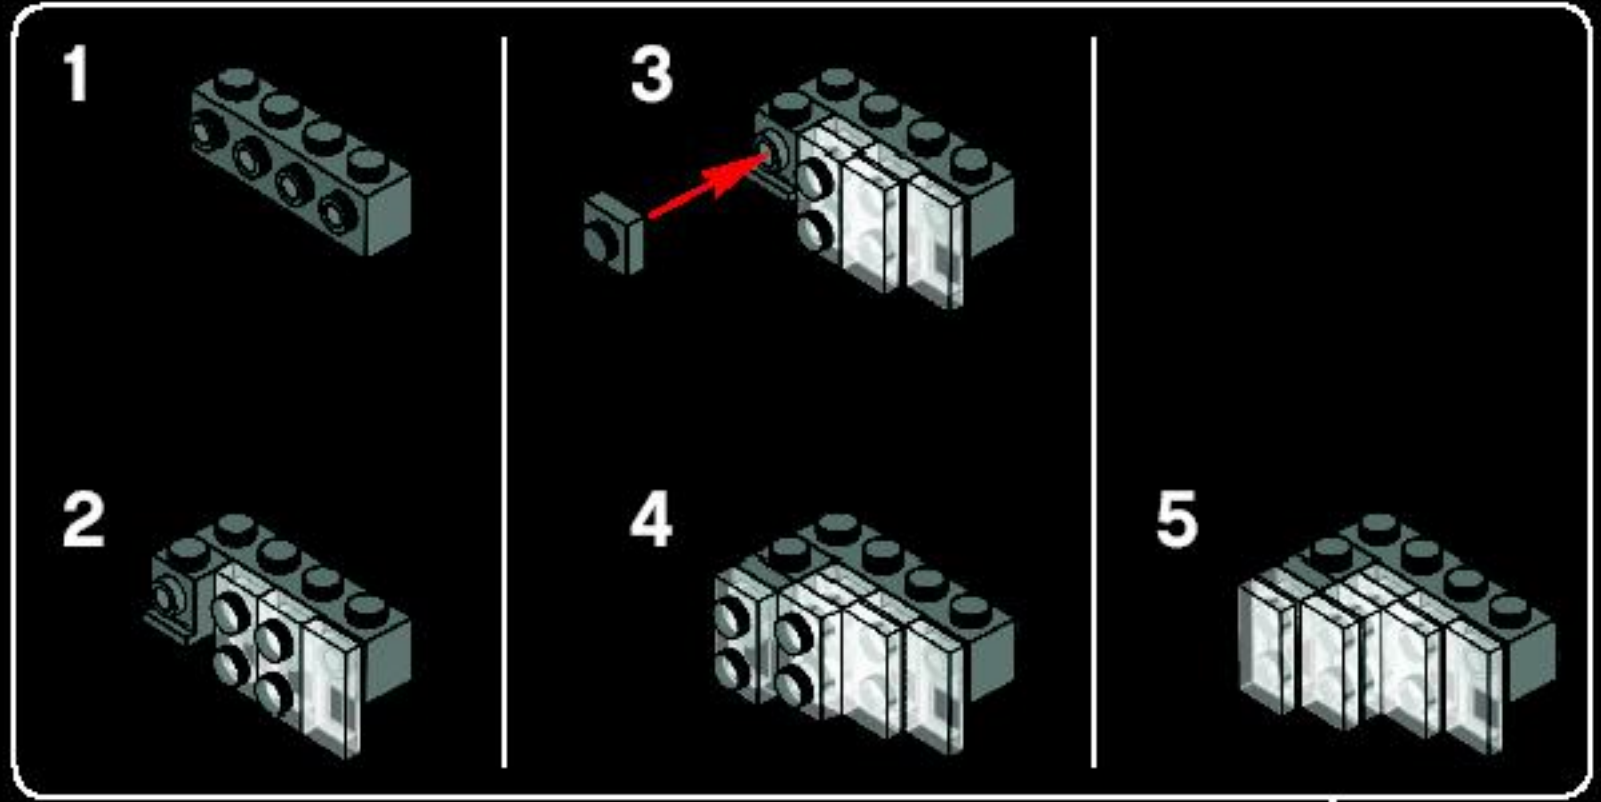





9

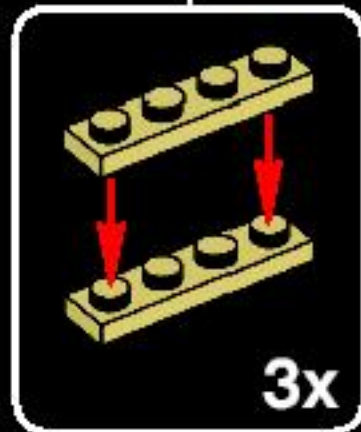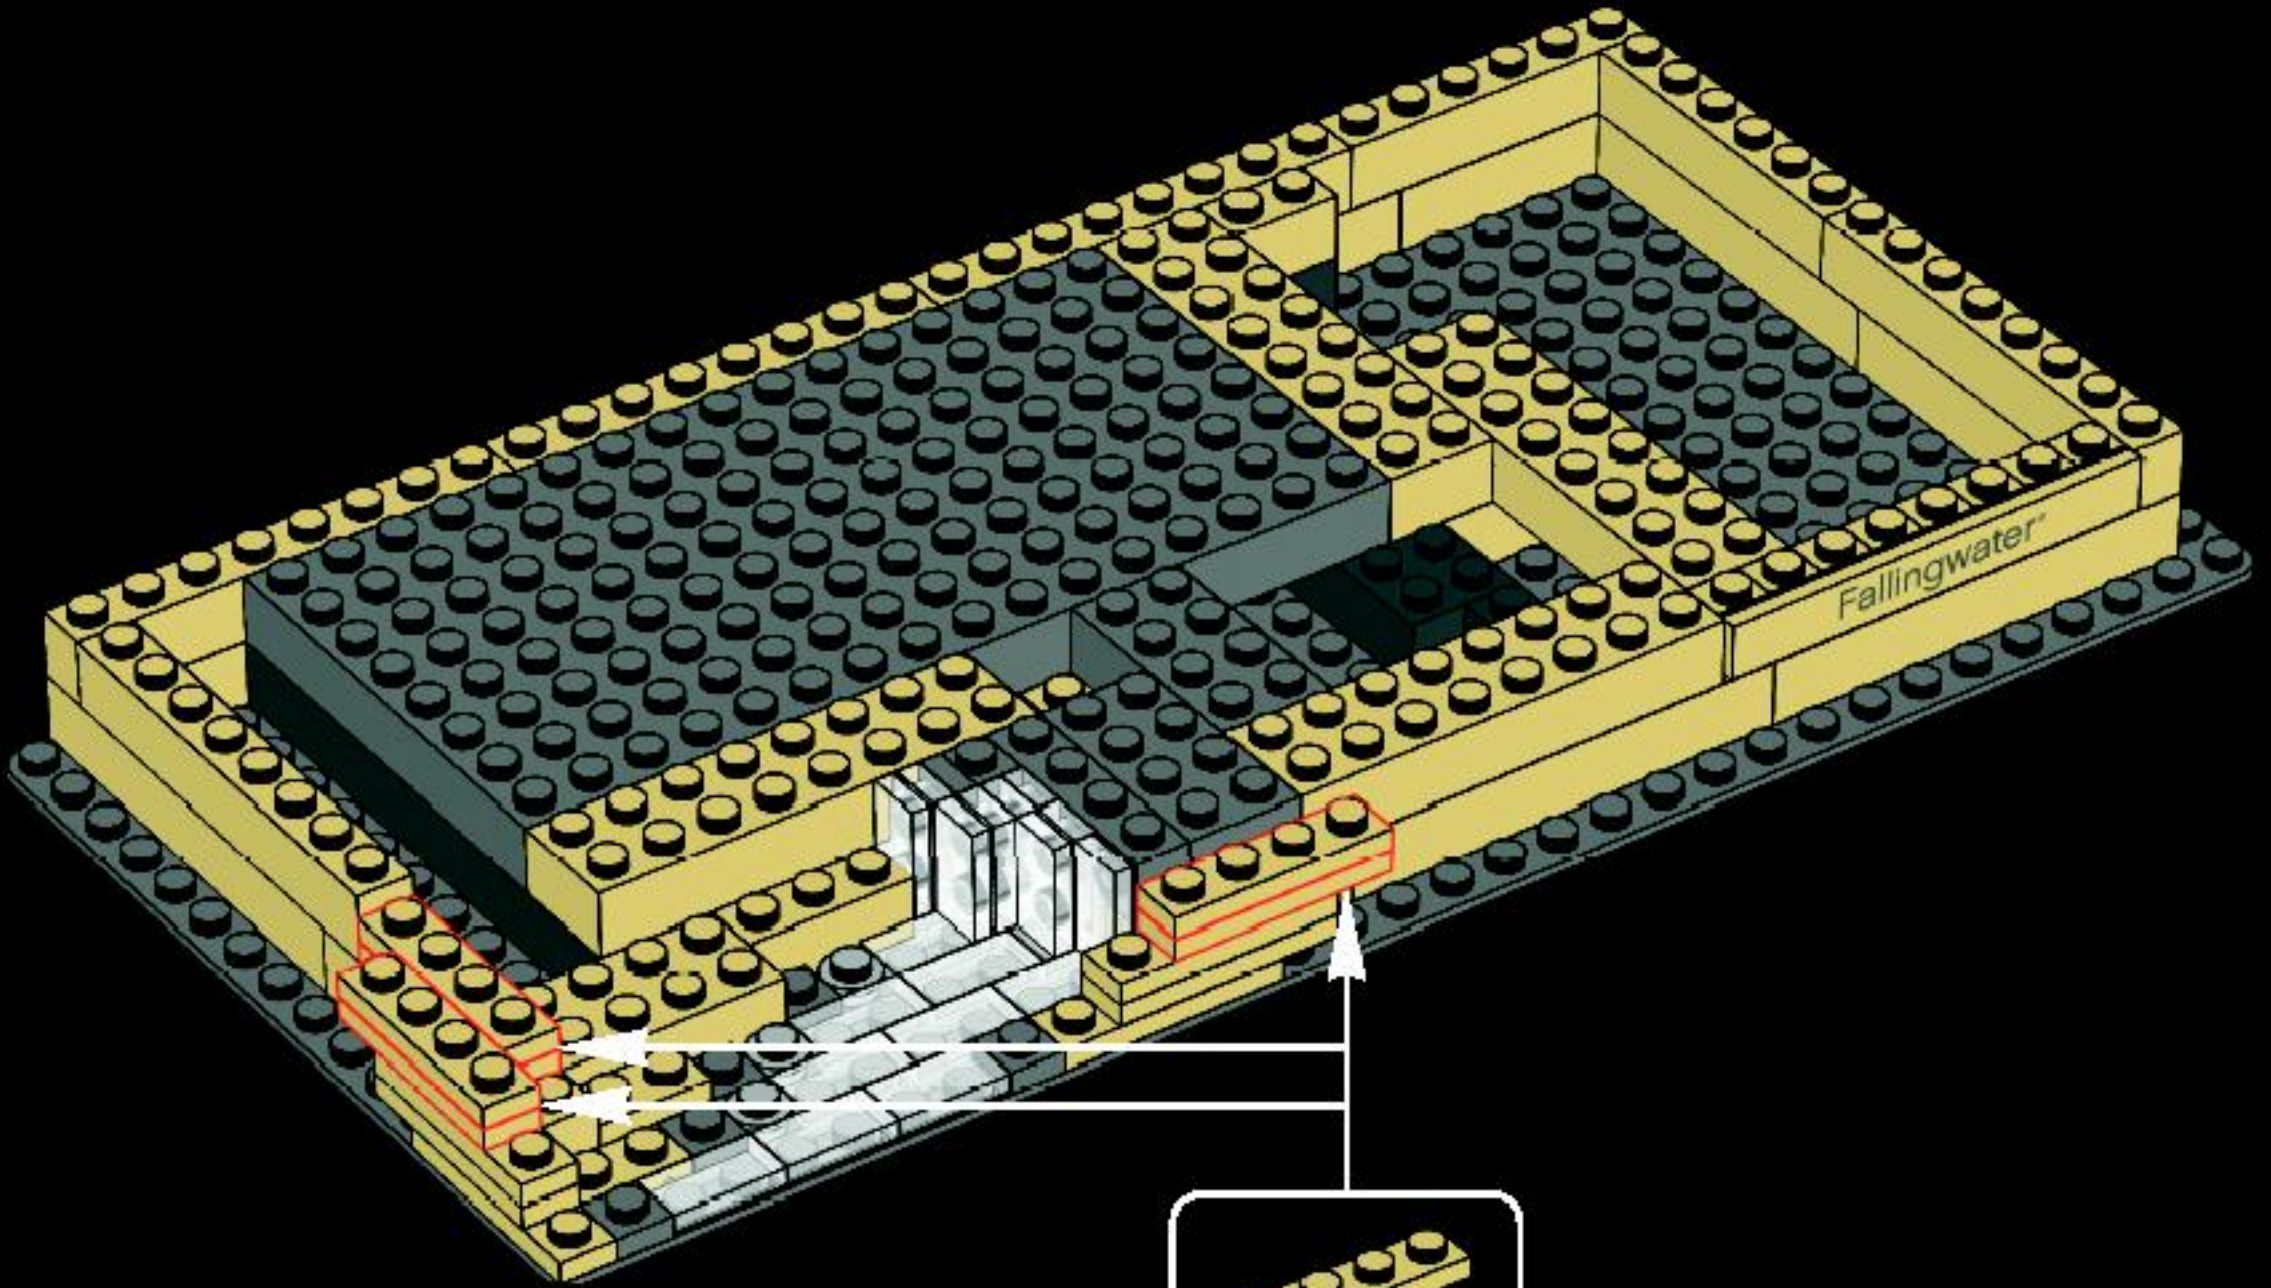





10

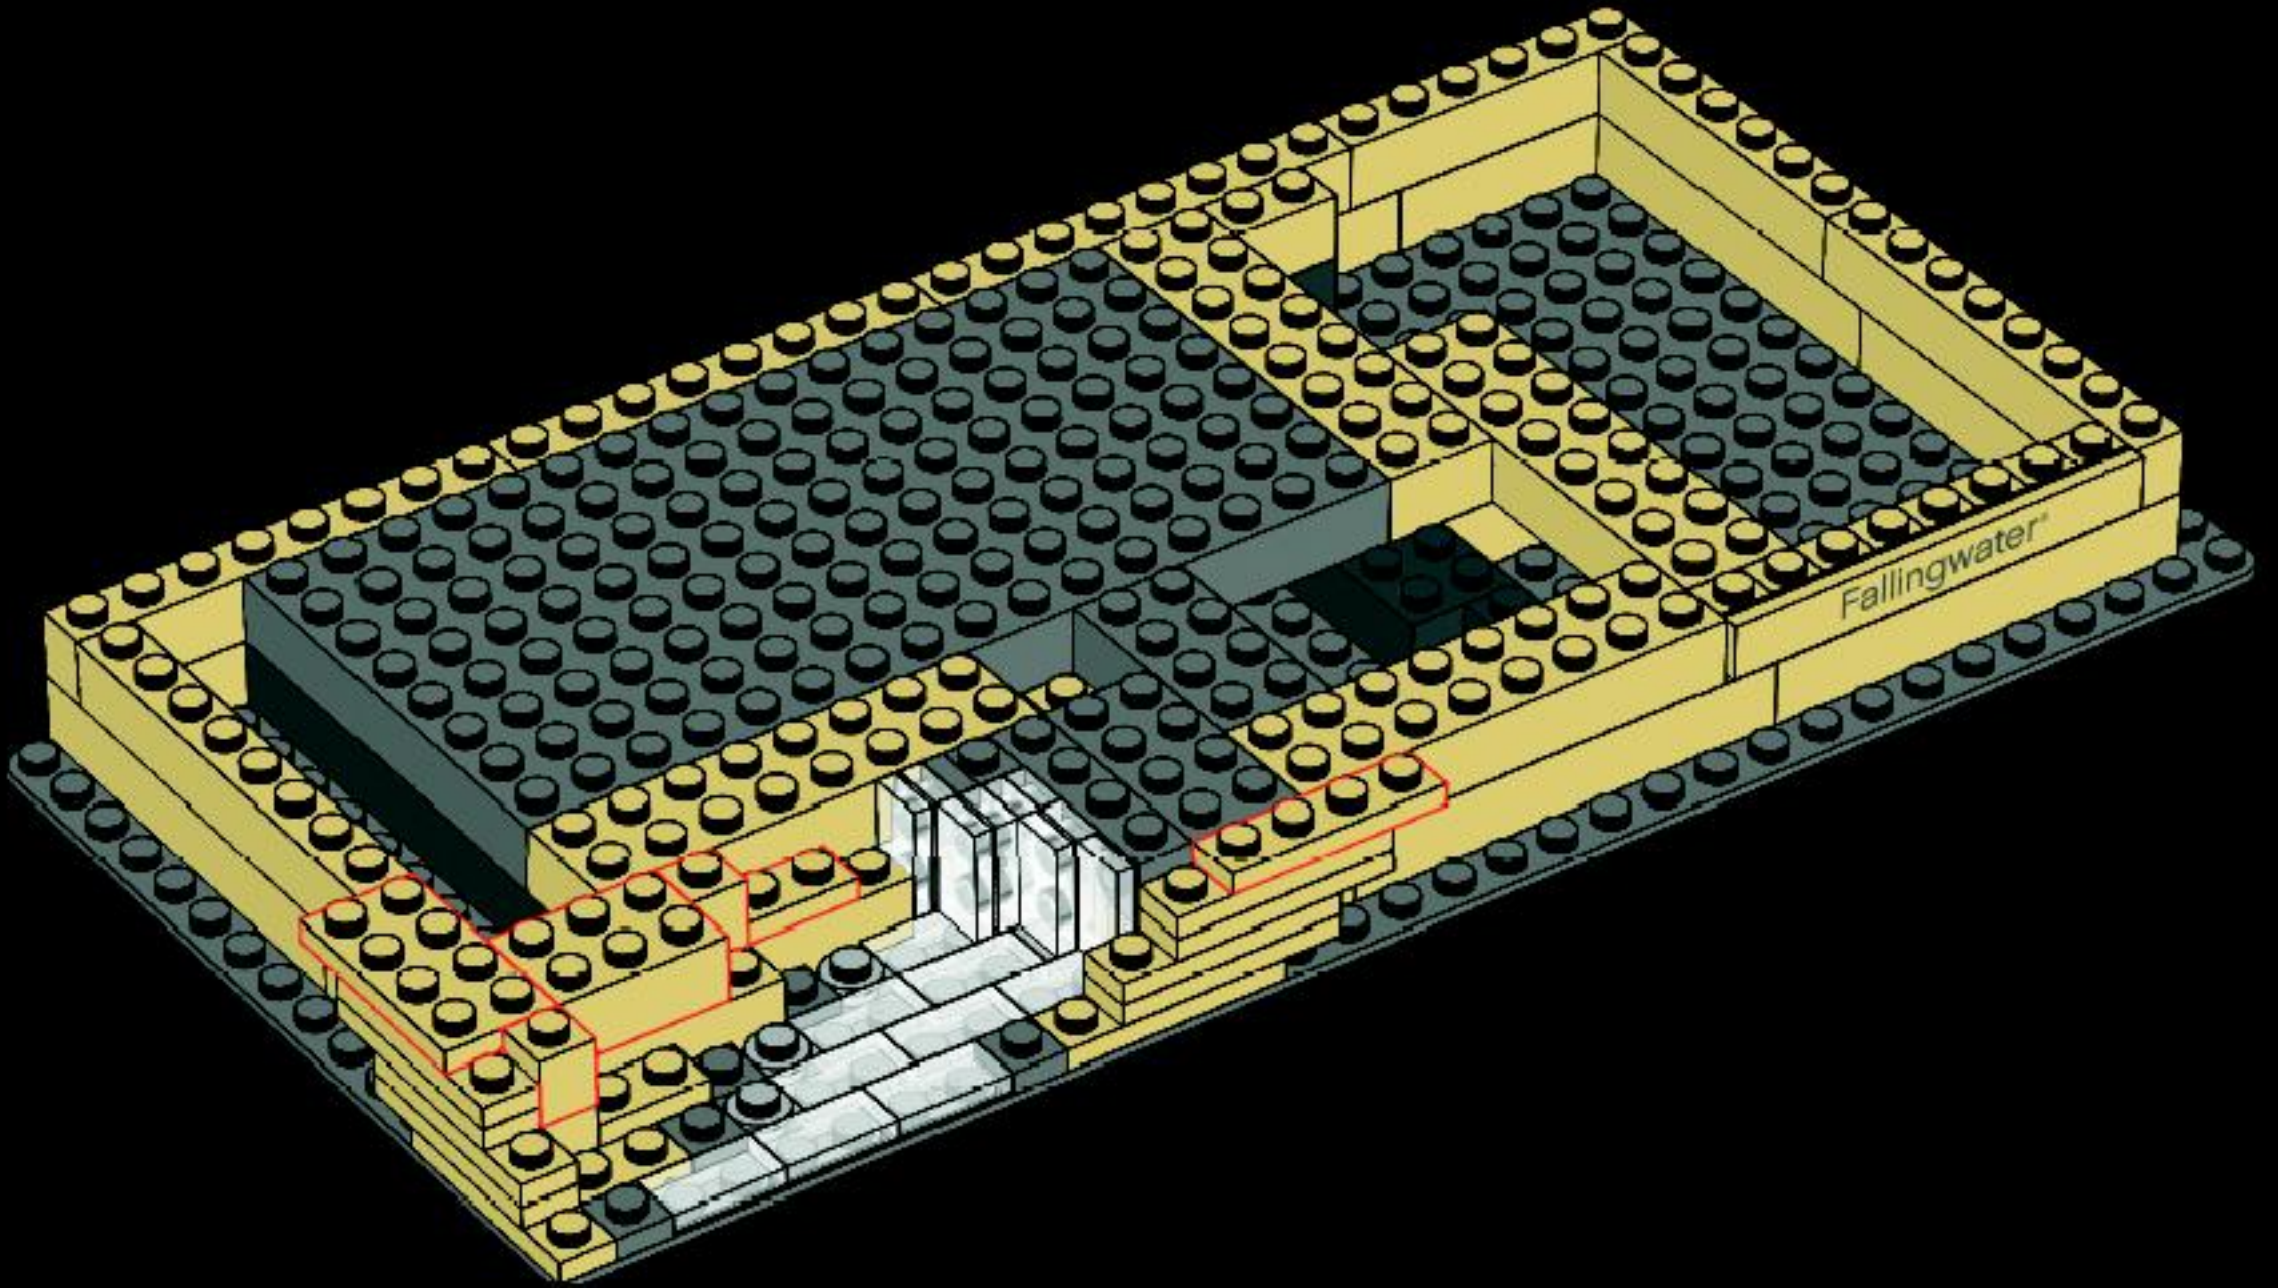

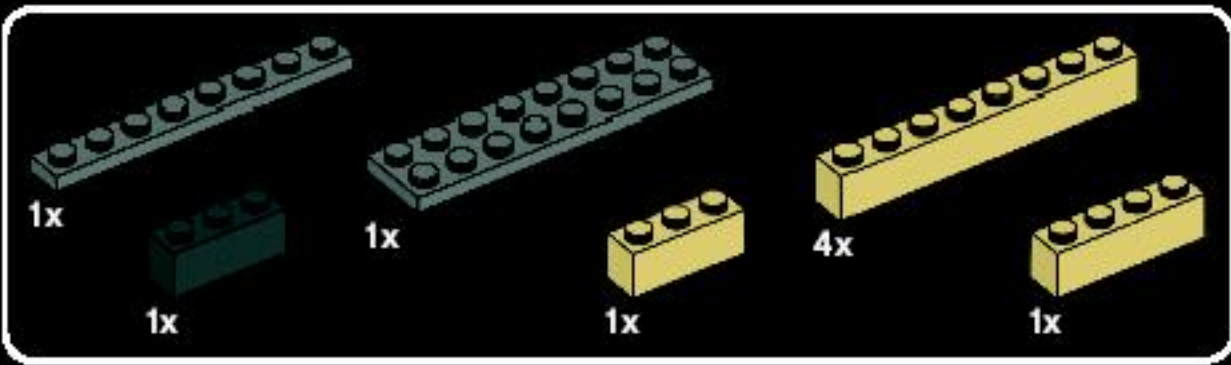



11

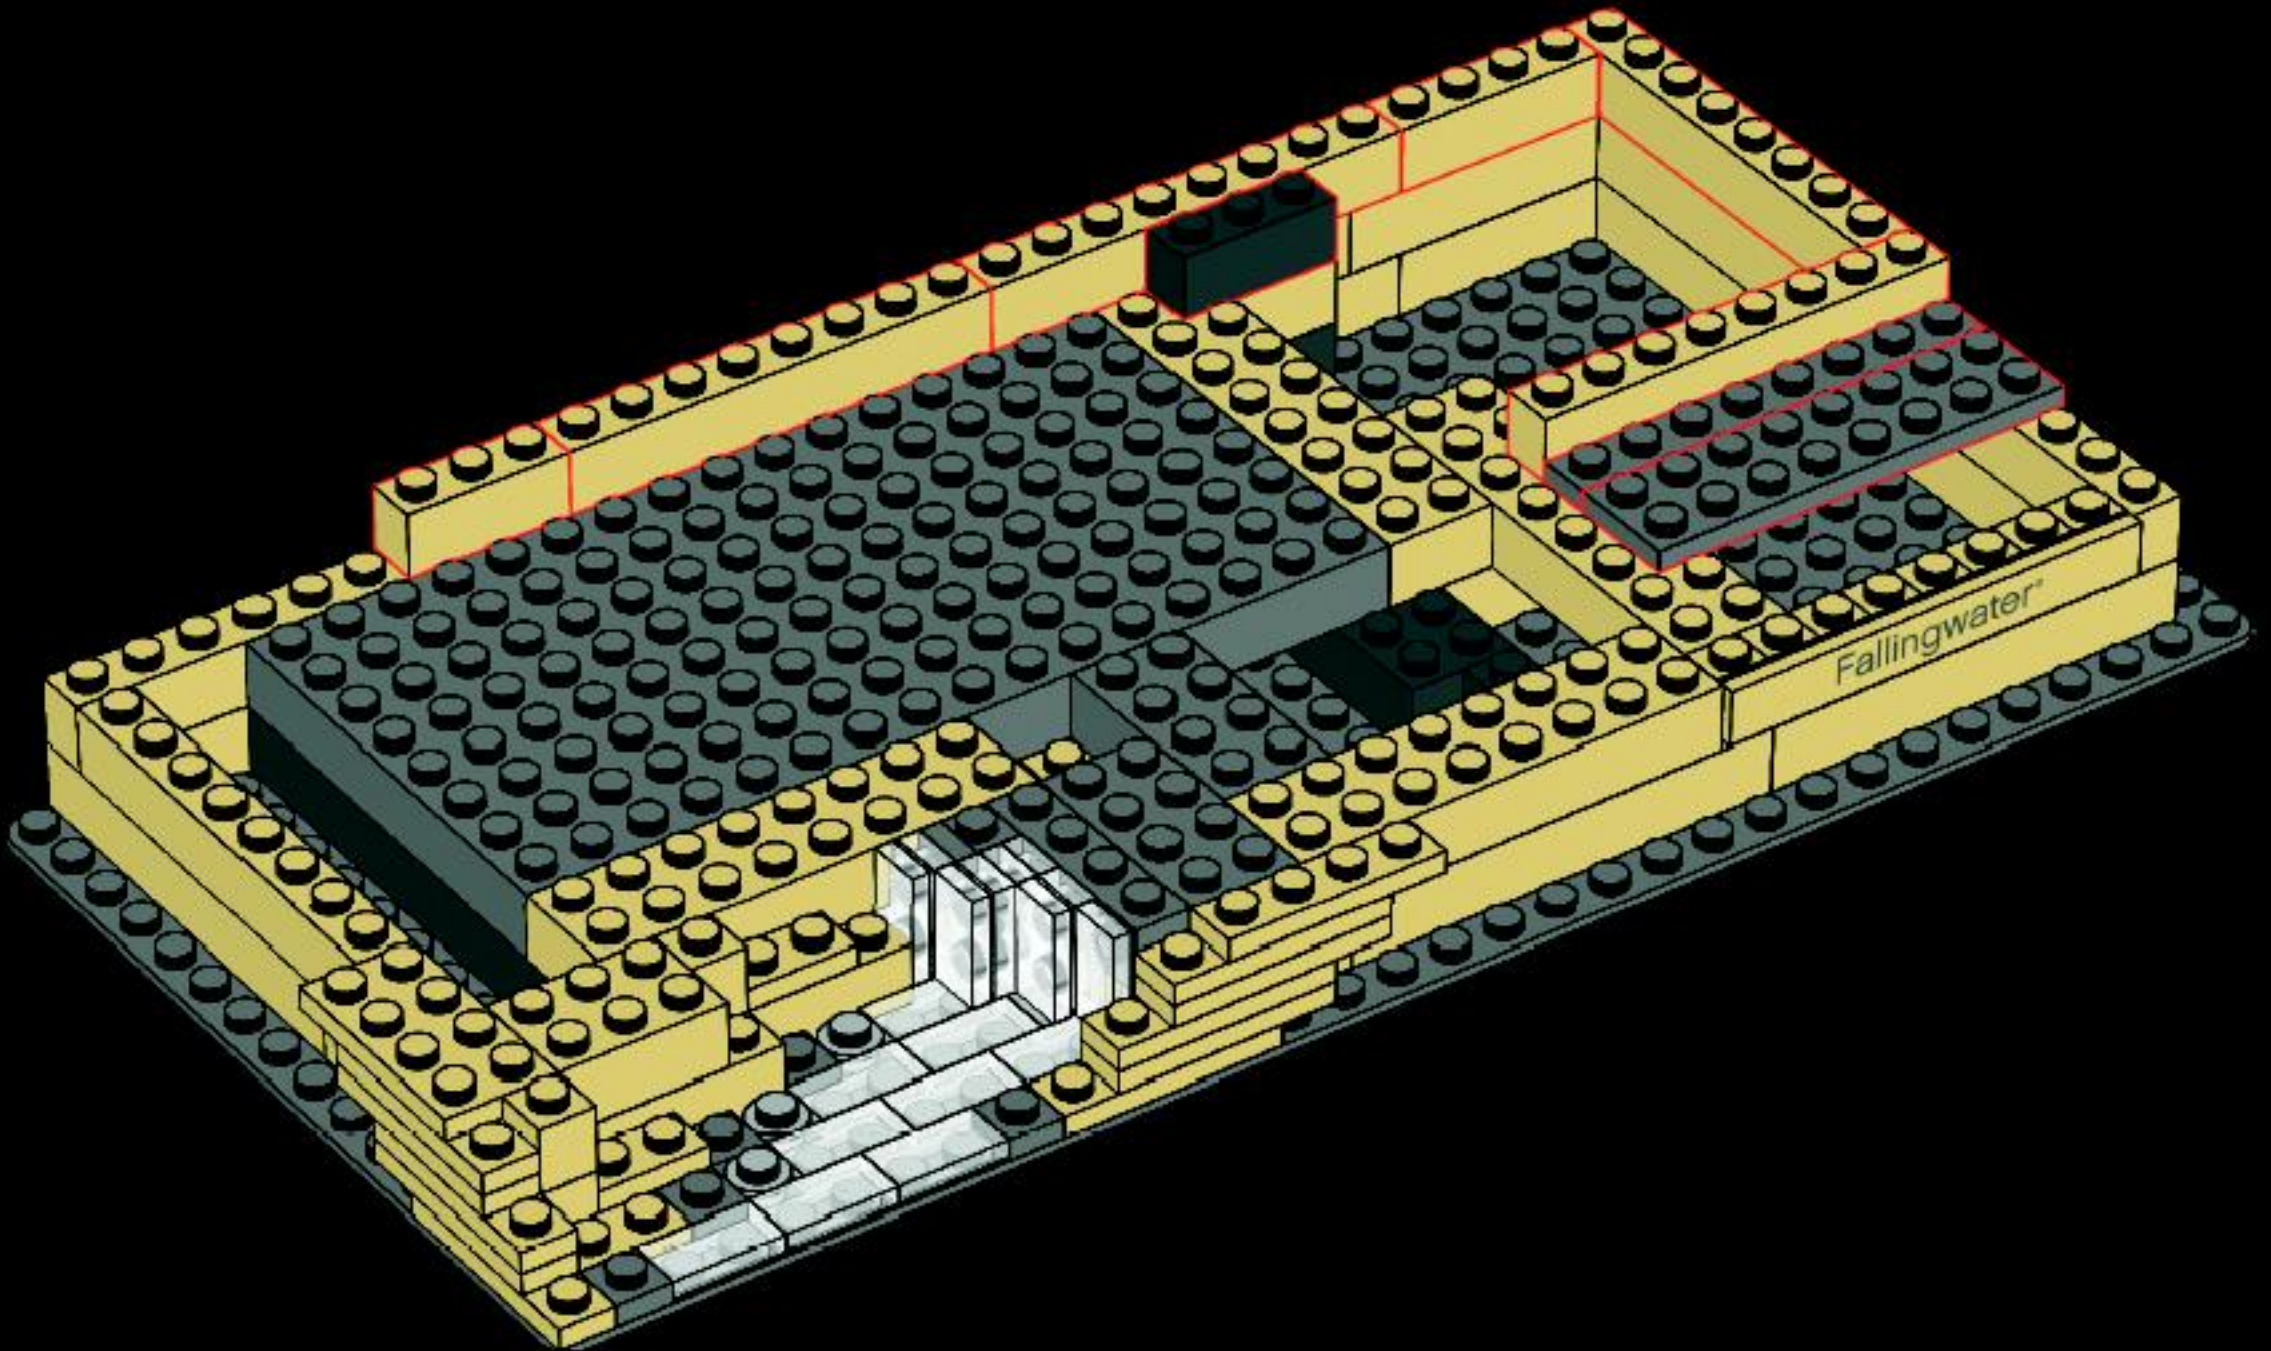

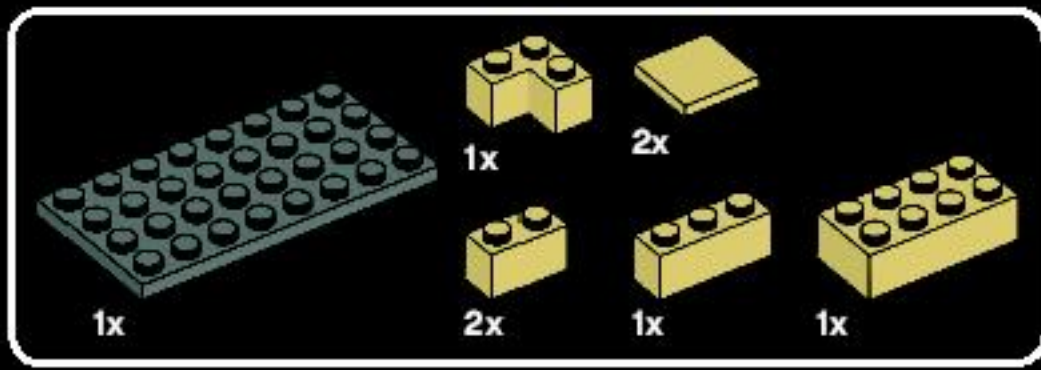



12

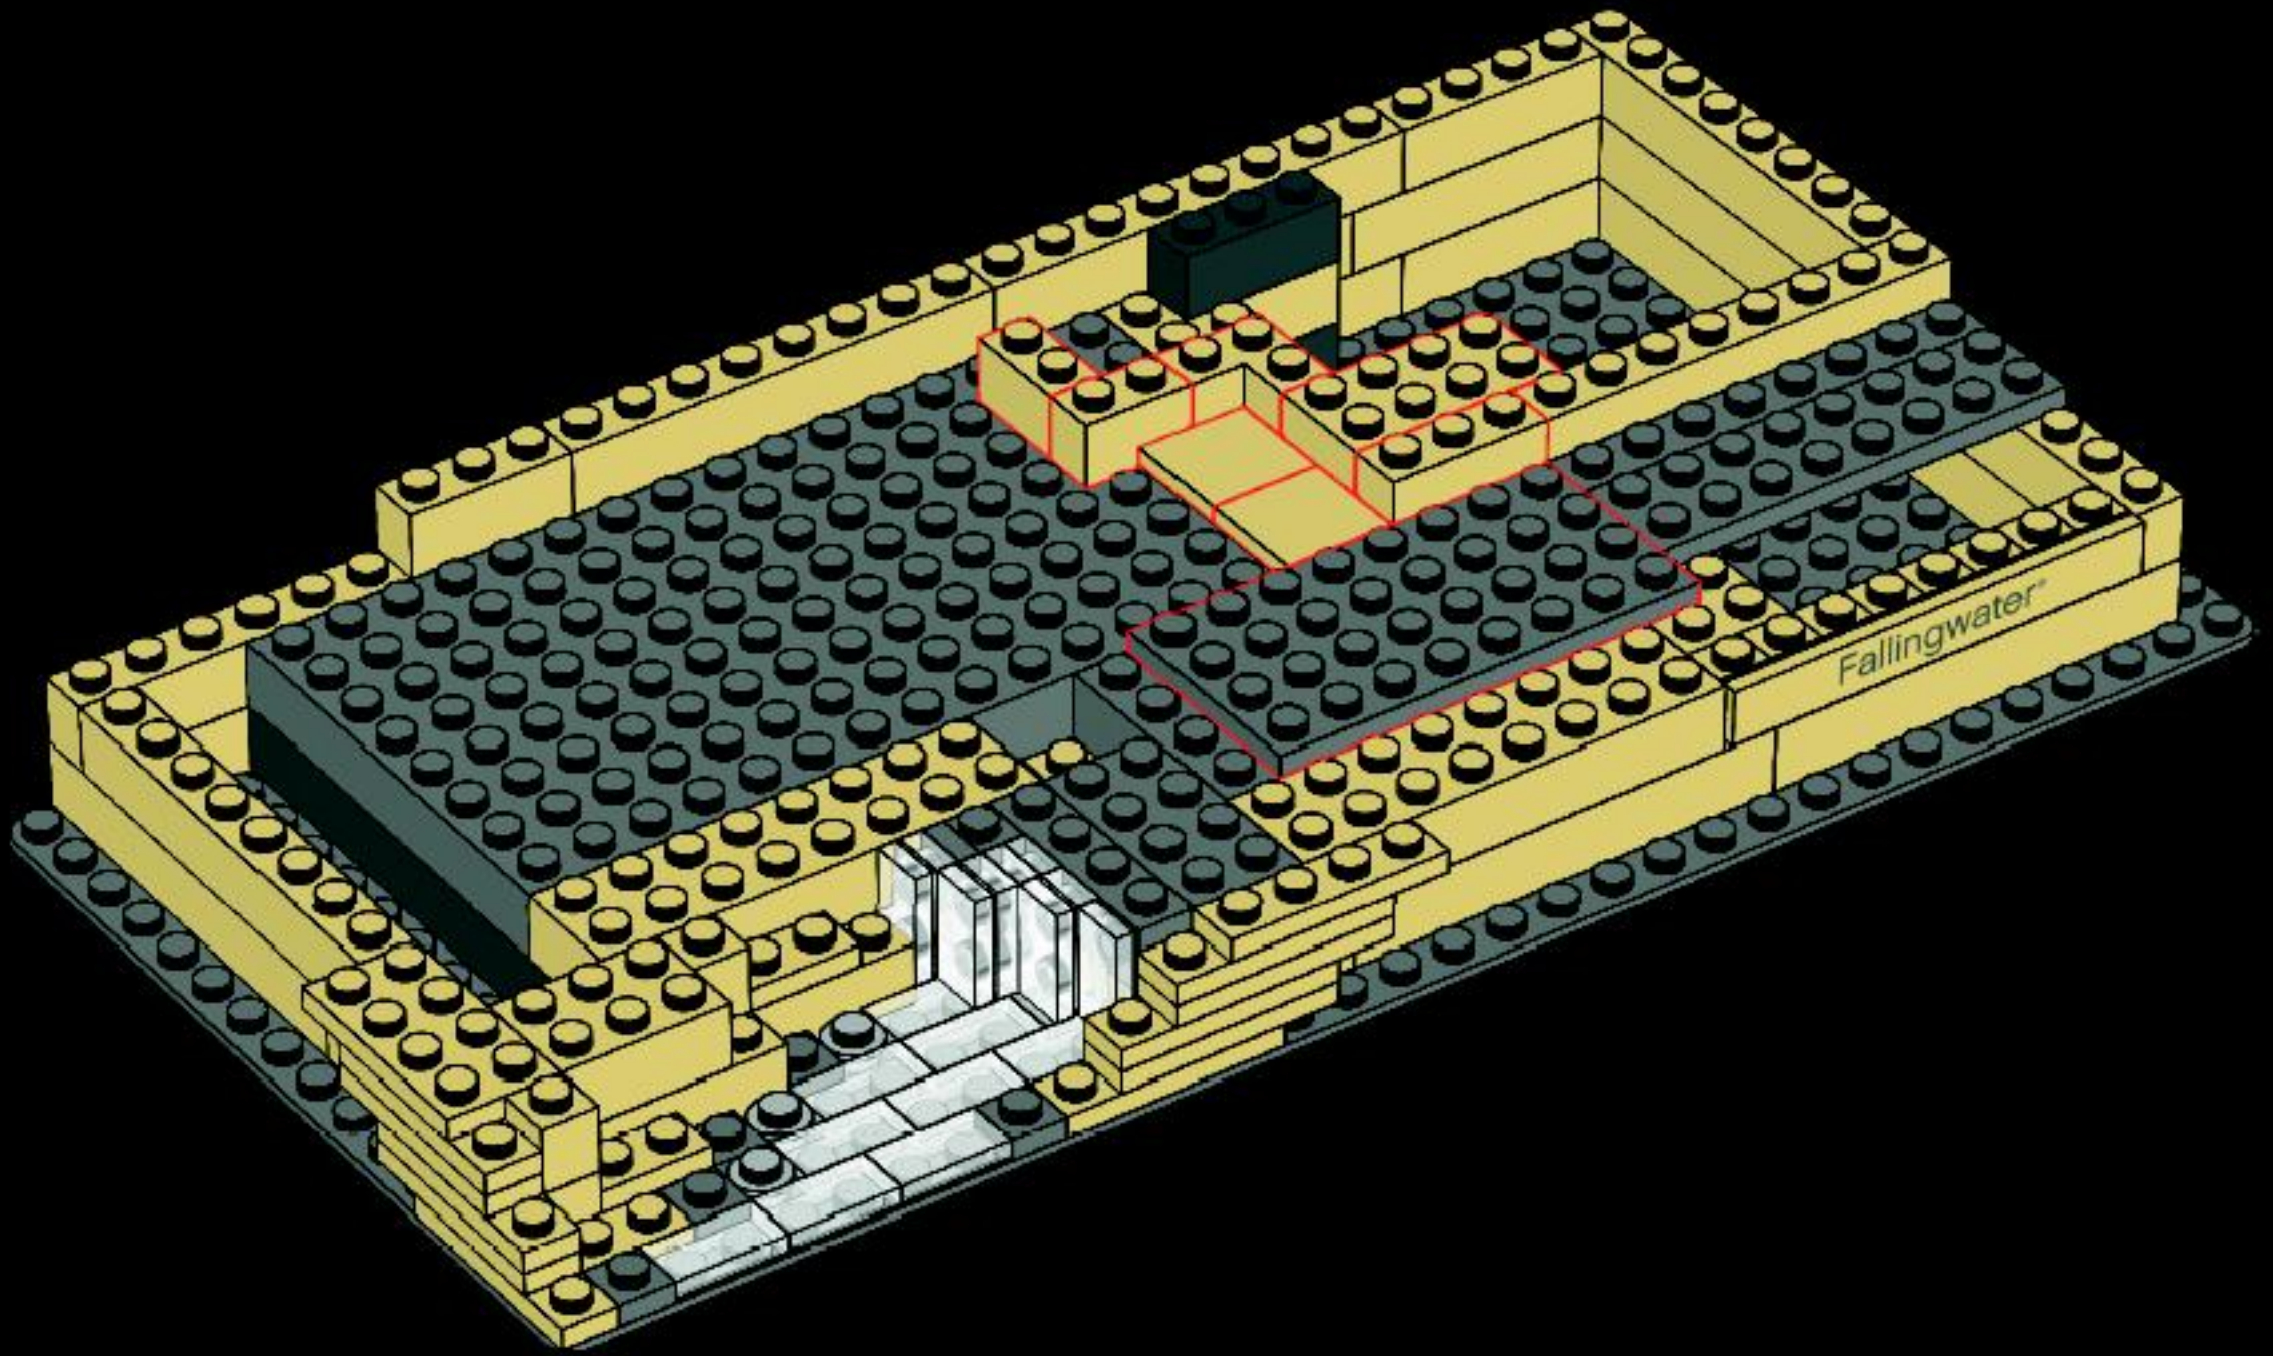

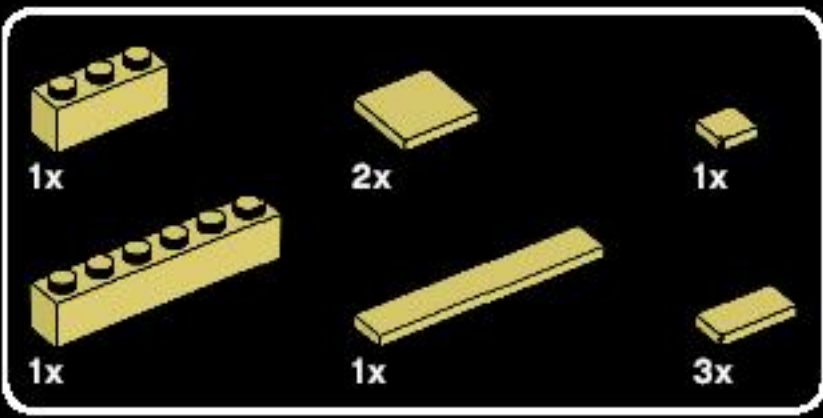


13

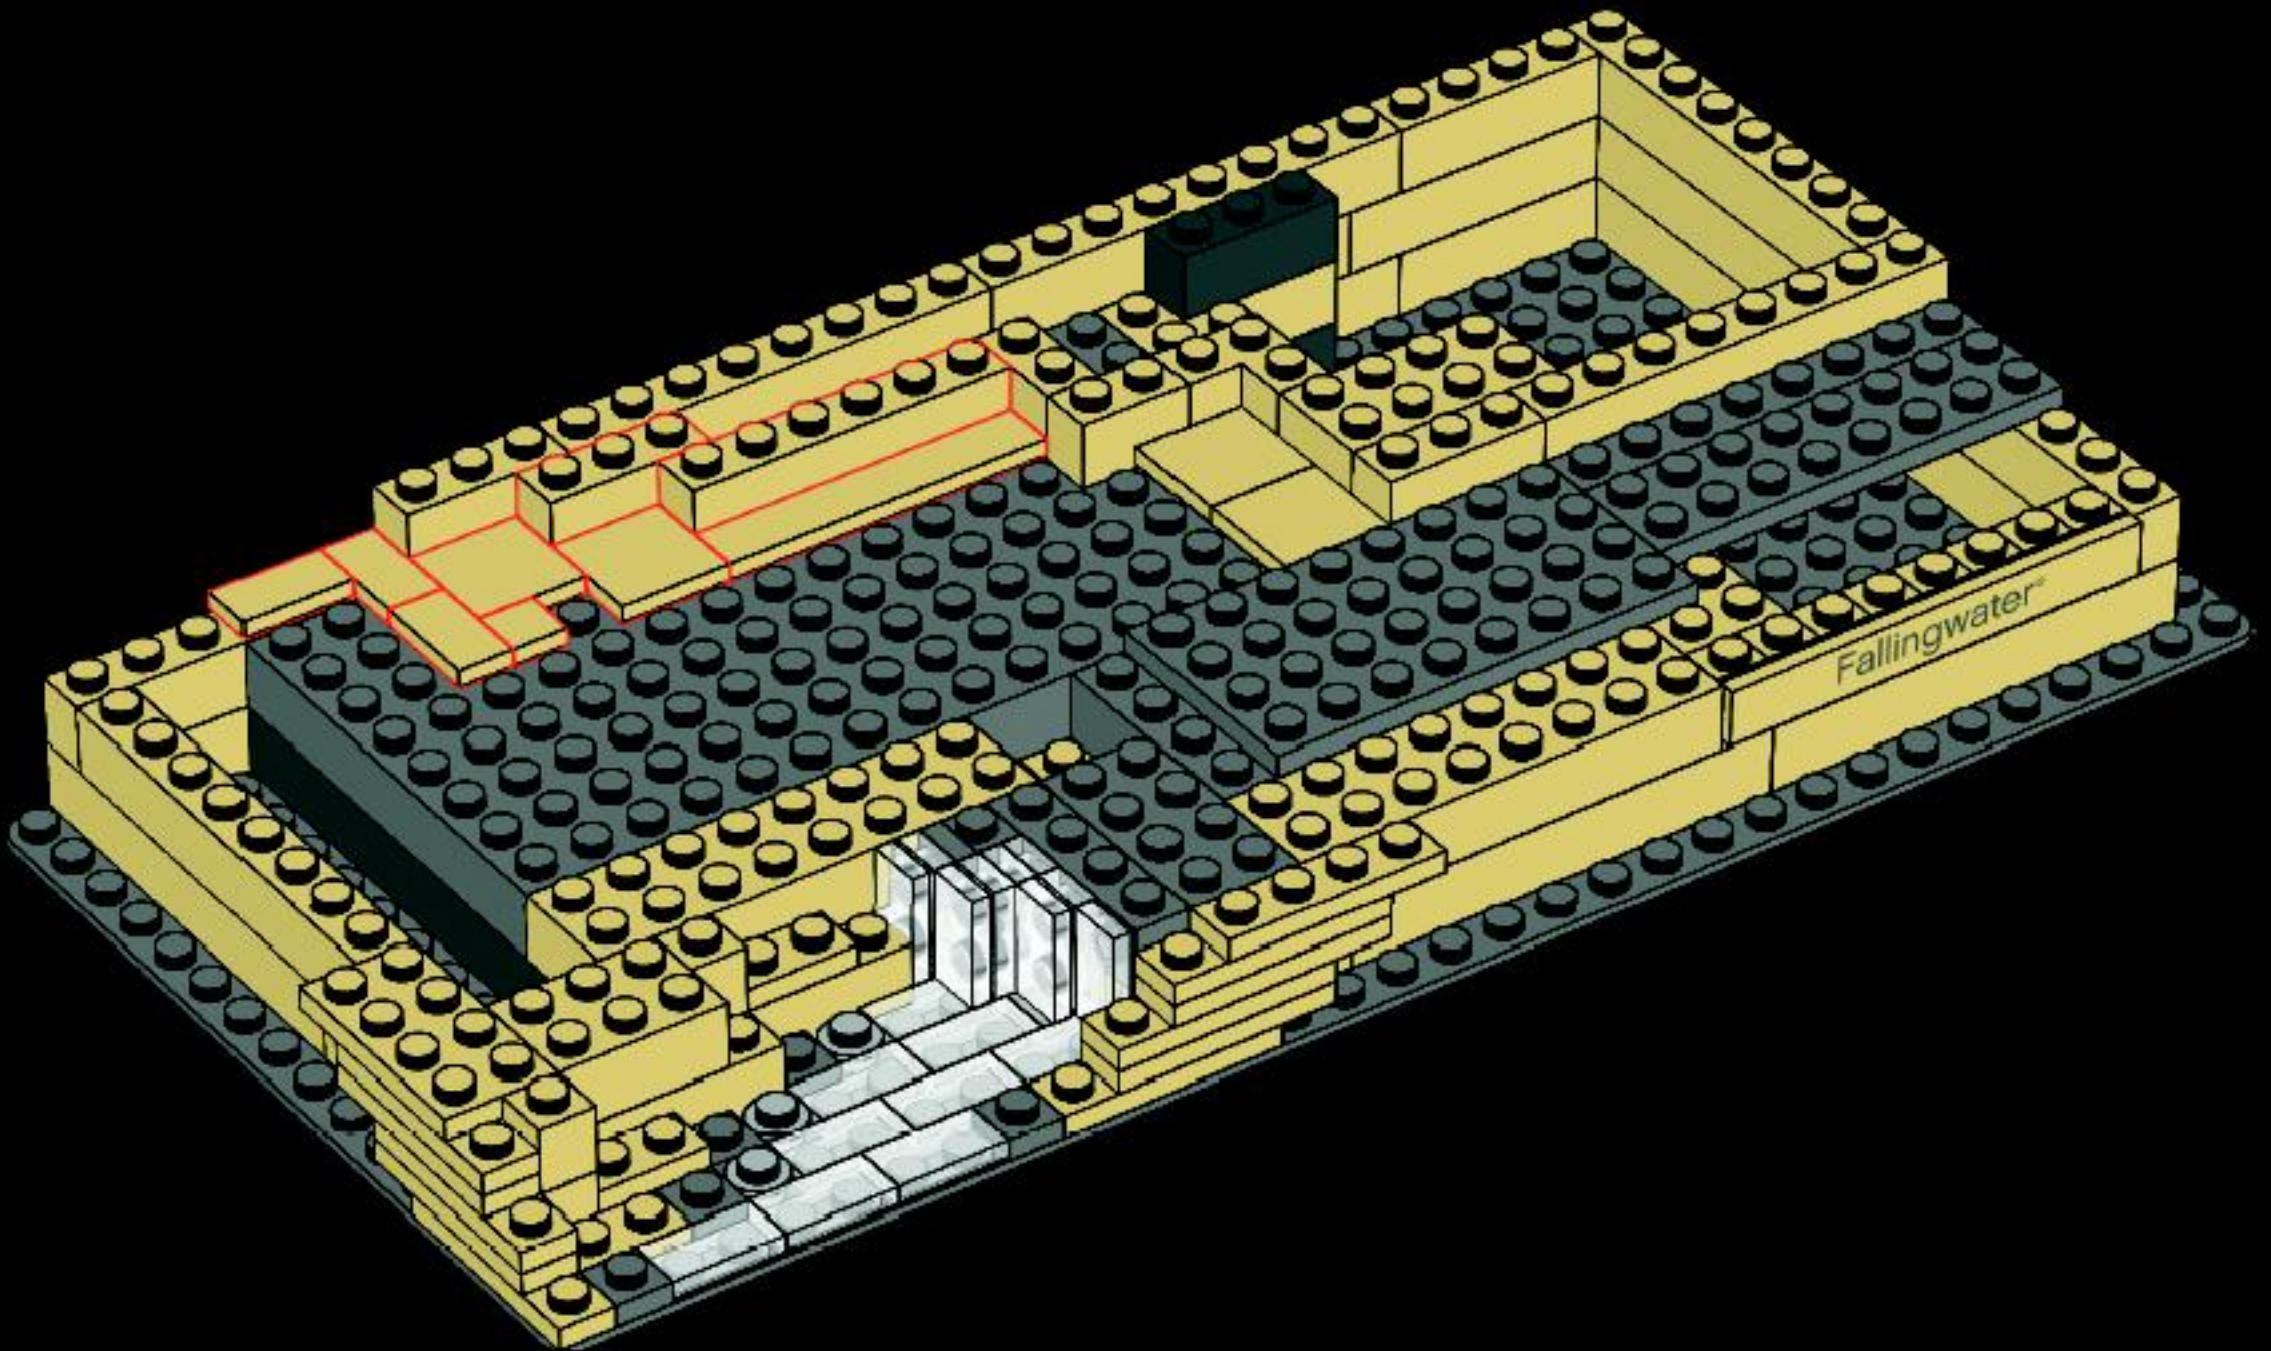

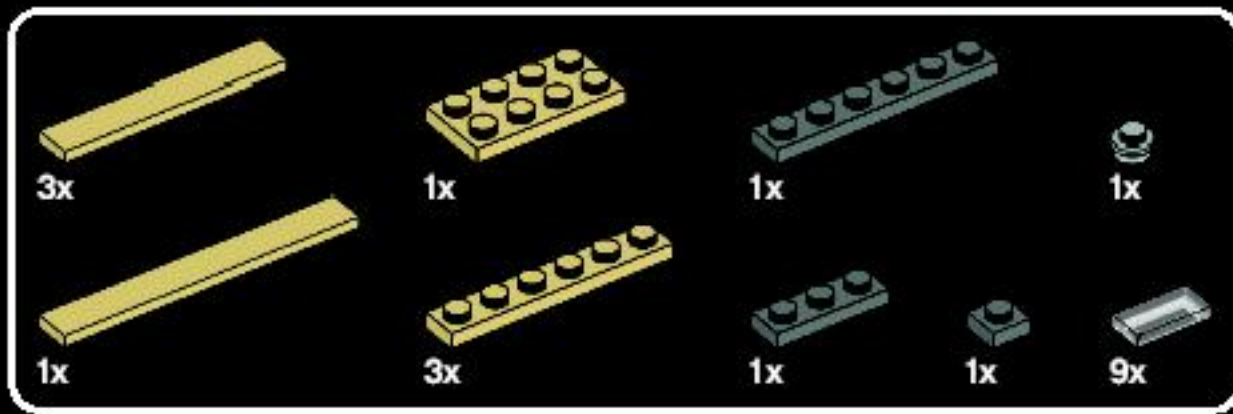

14

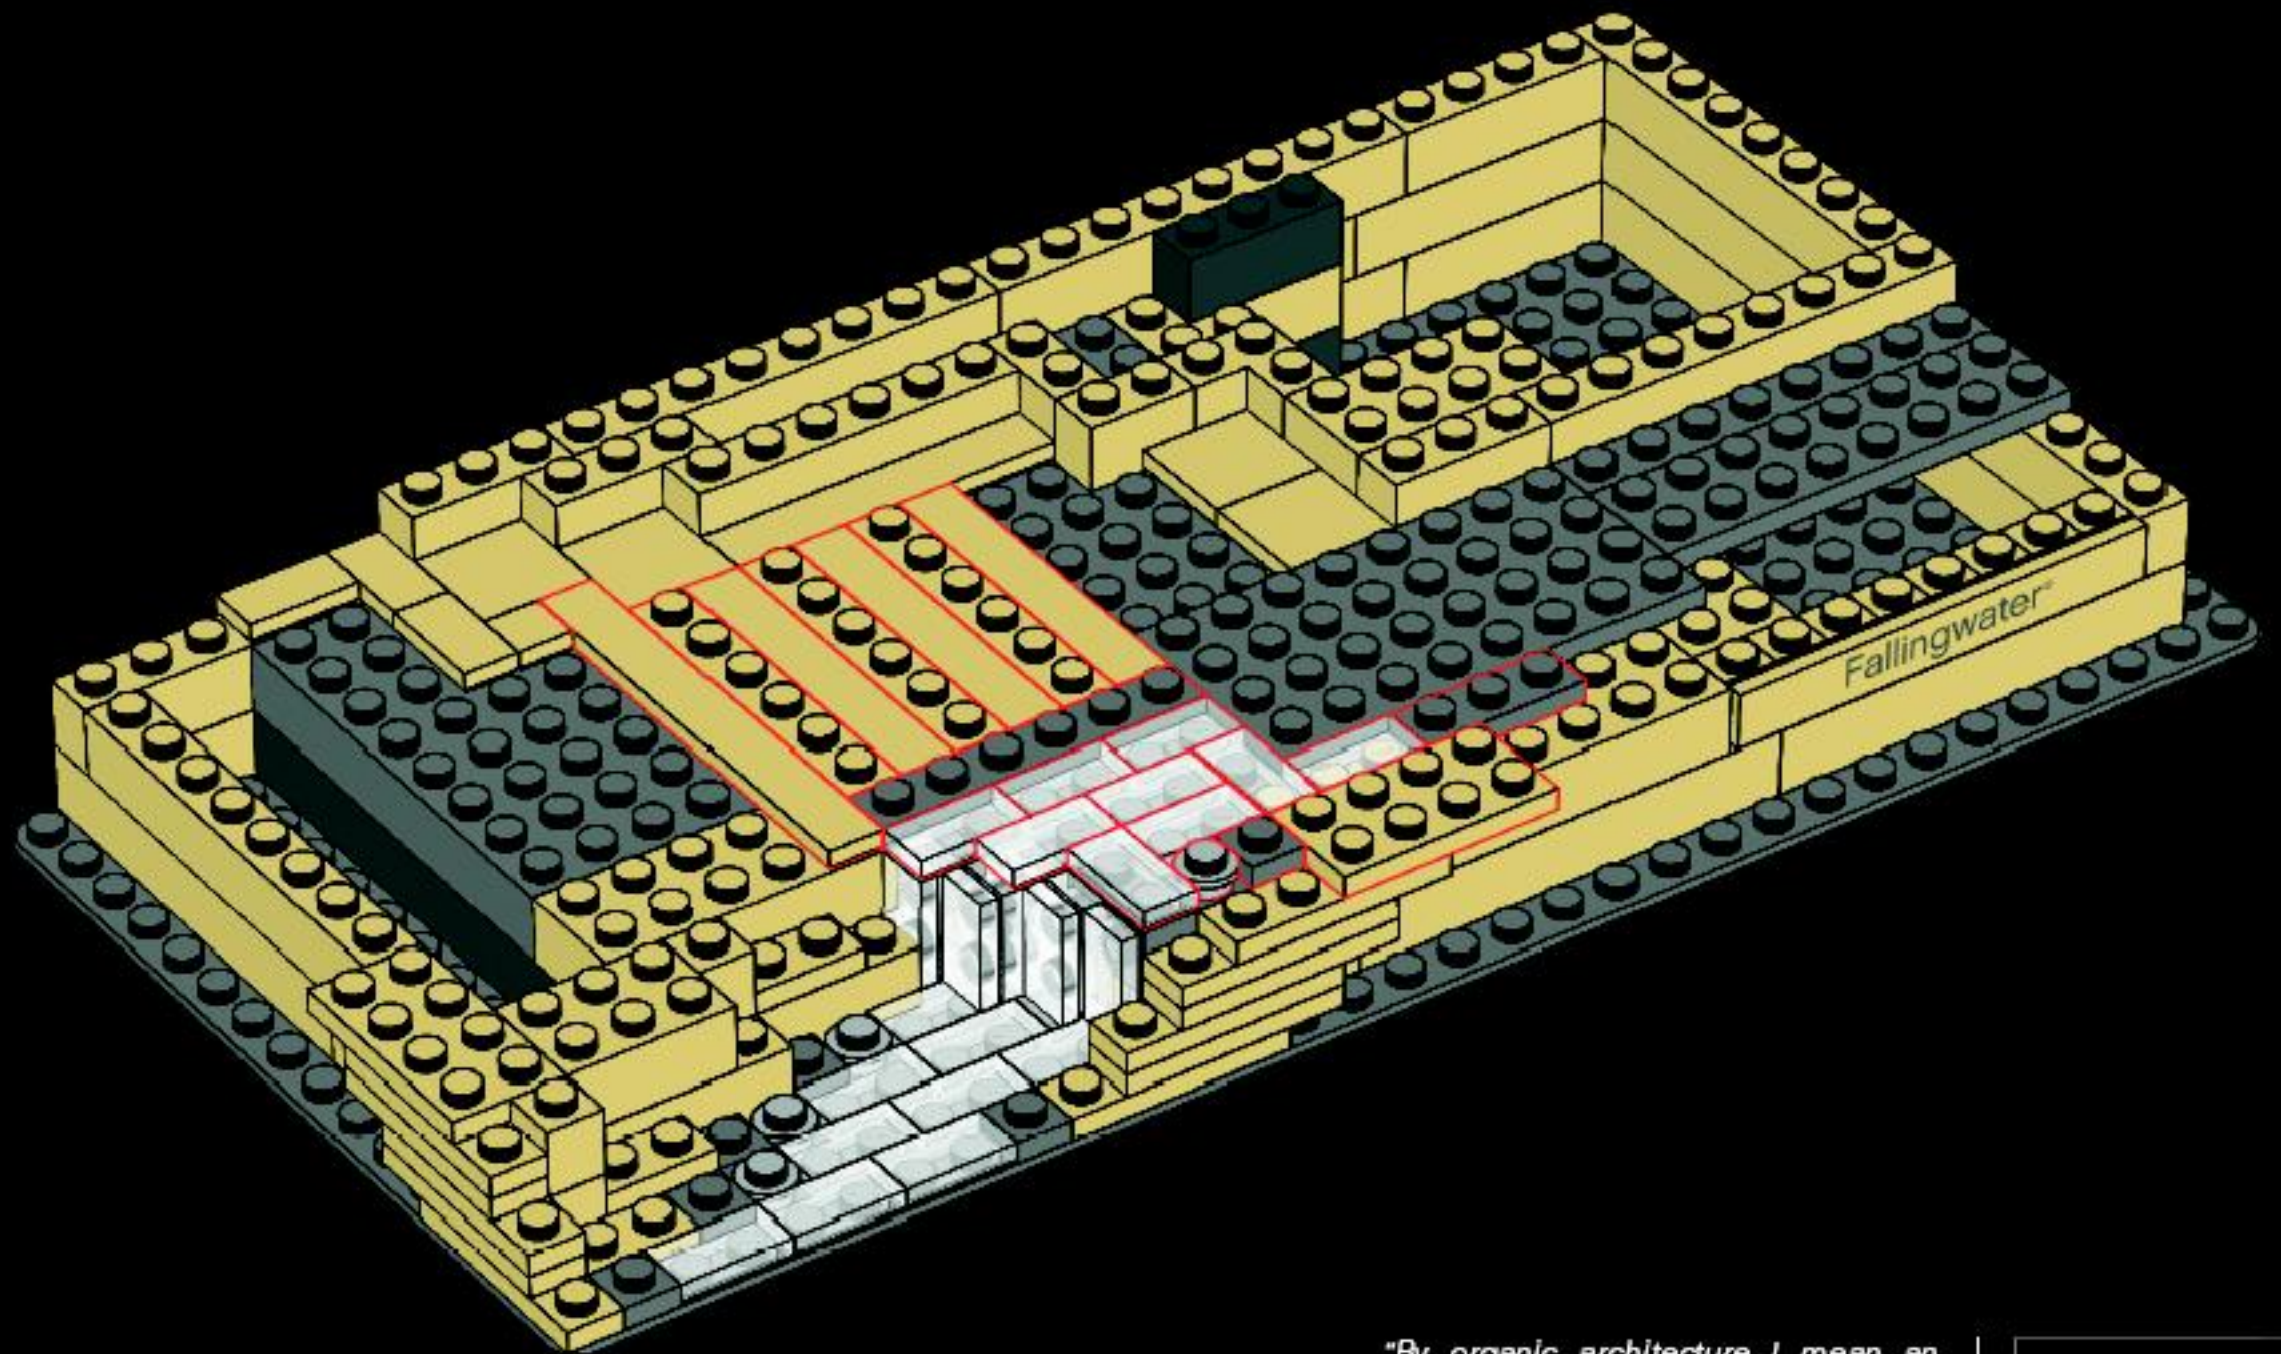


"By organic architecture I mean an architecture that develops from within outward in harmony with the conditions of its being, as distinguished from one that is applied from without."


– Frank Lloyd Wright, 1914 ■






15

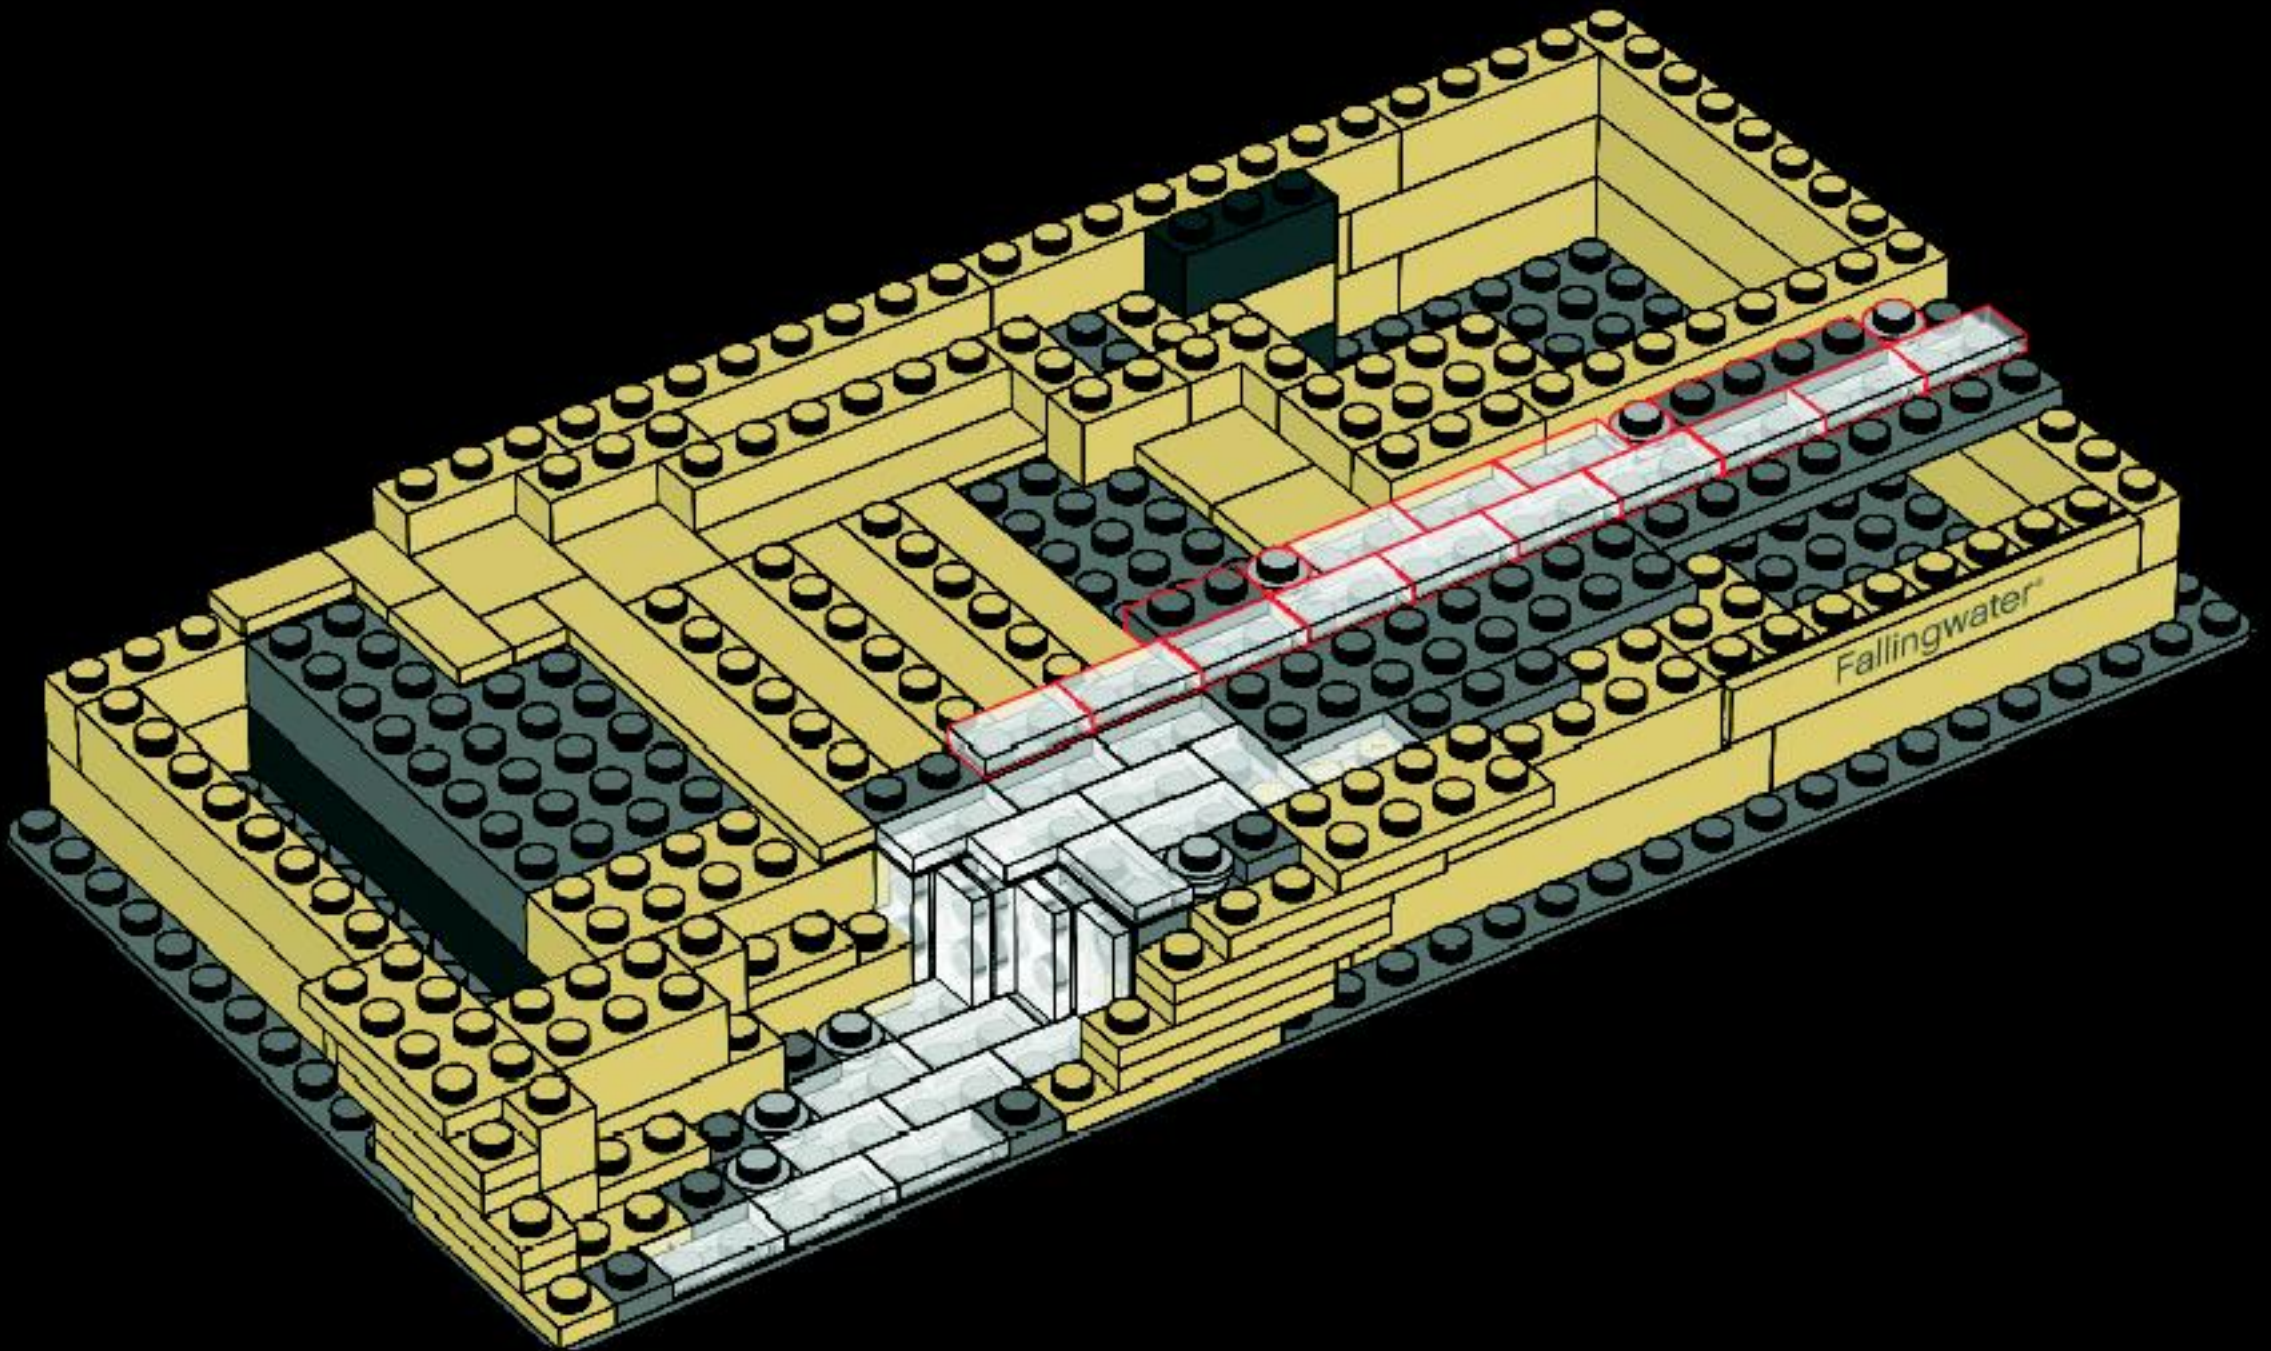


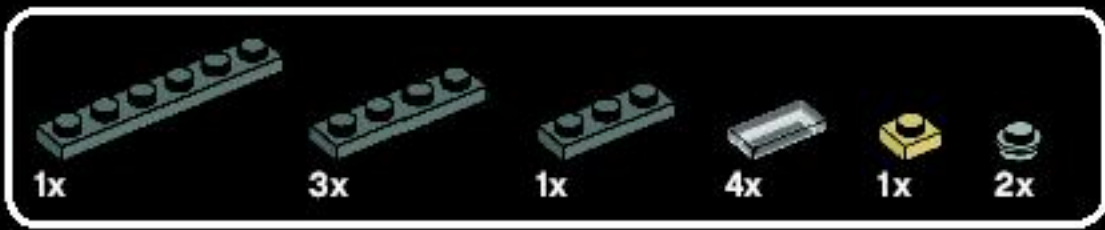



16

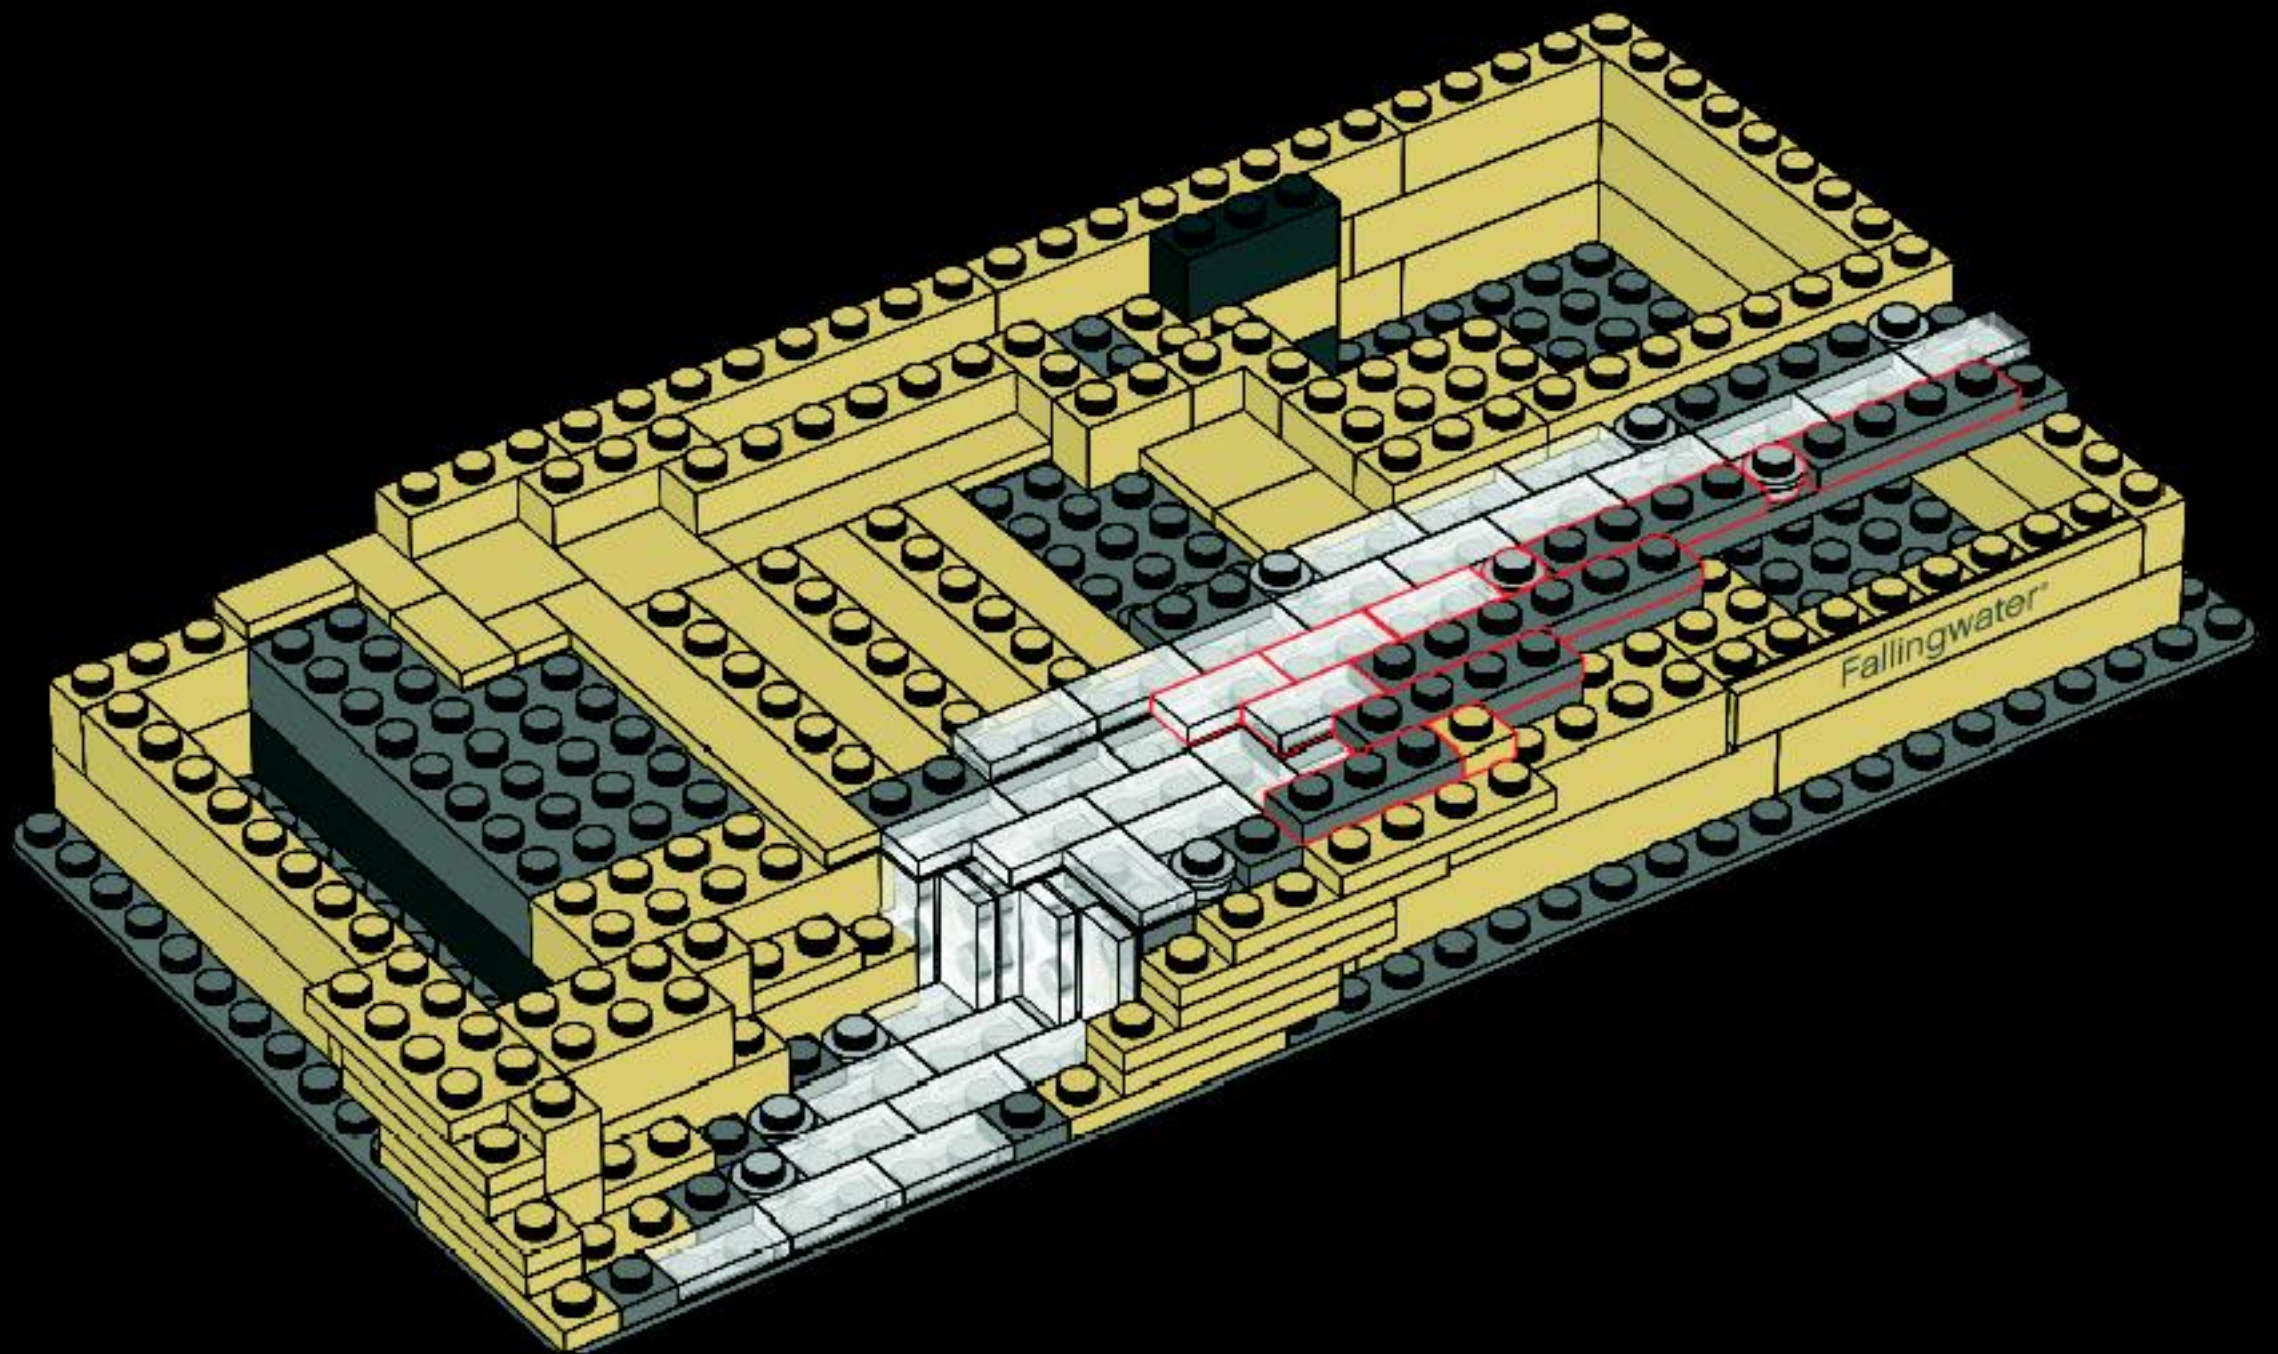





17

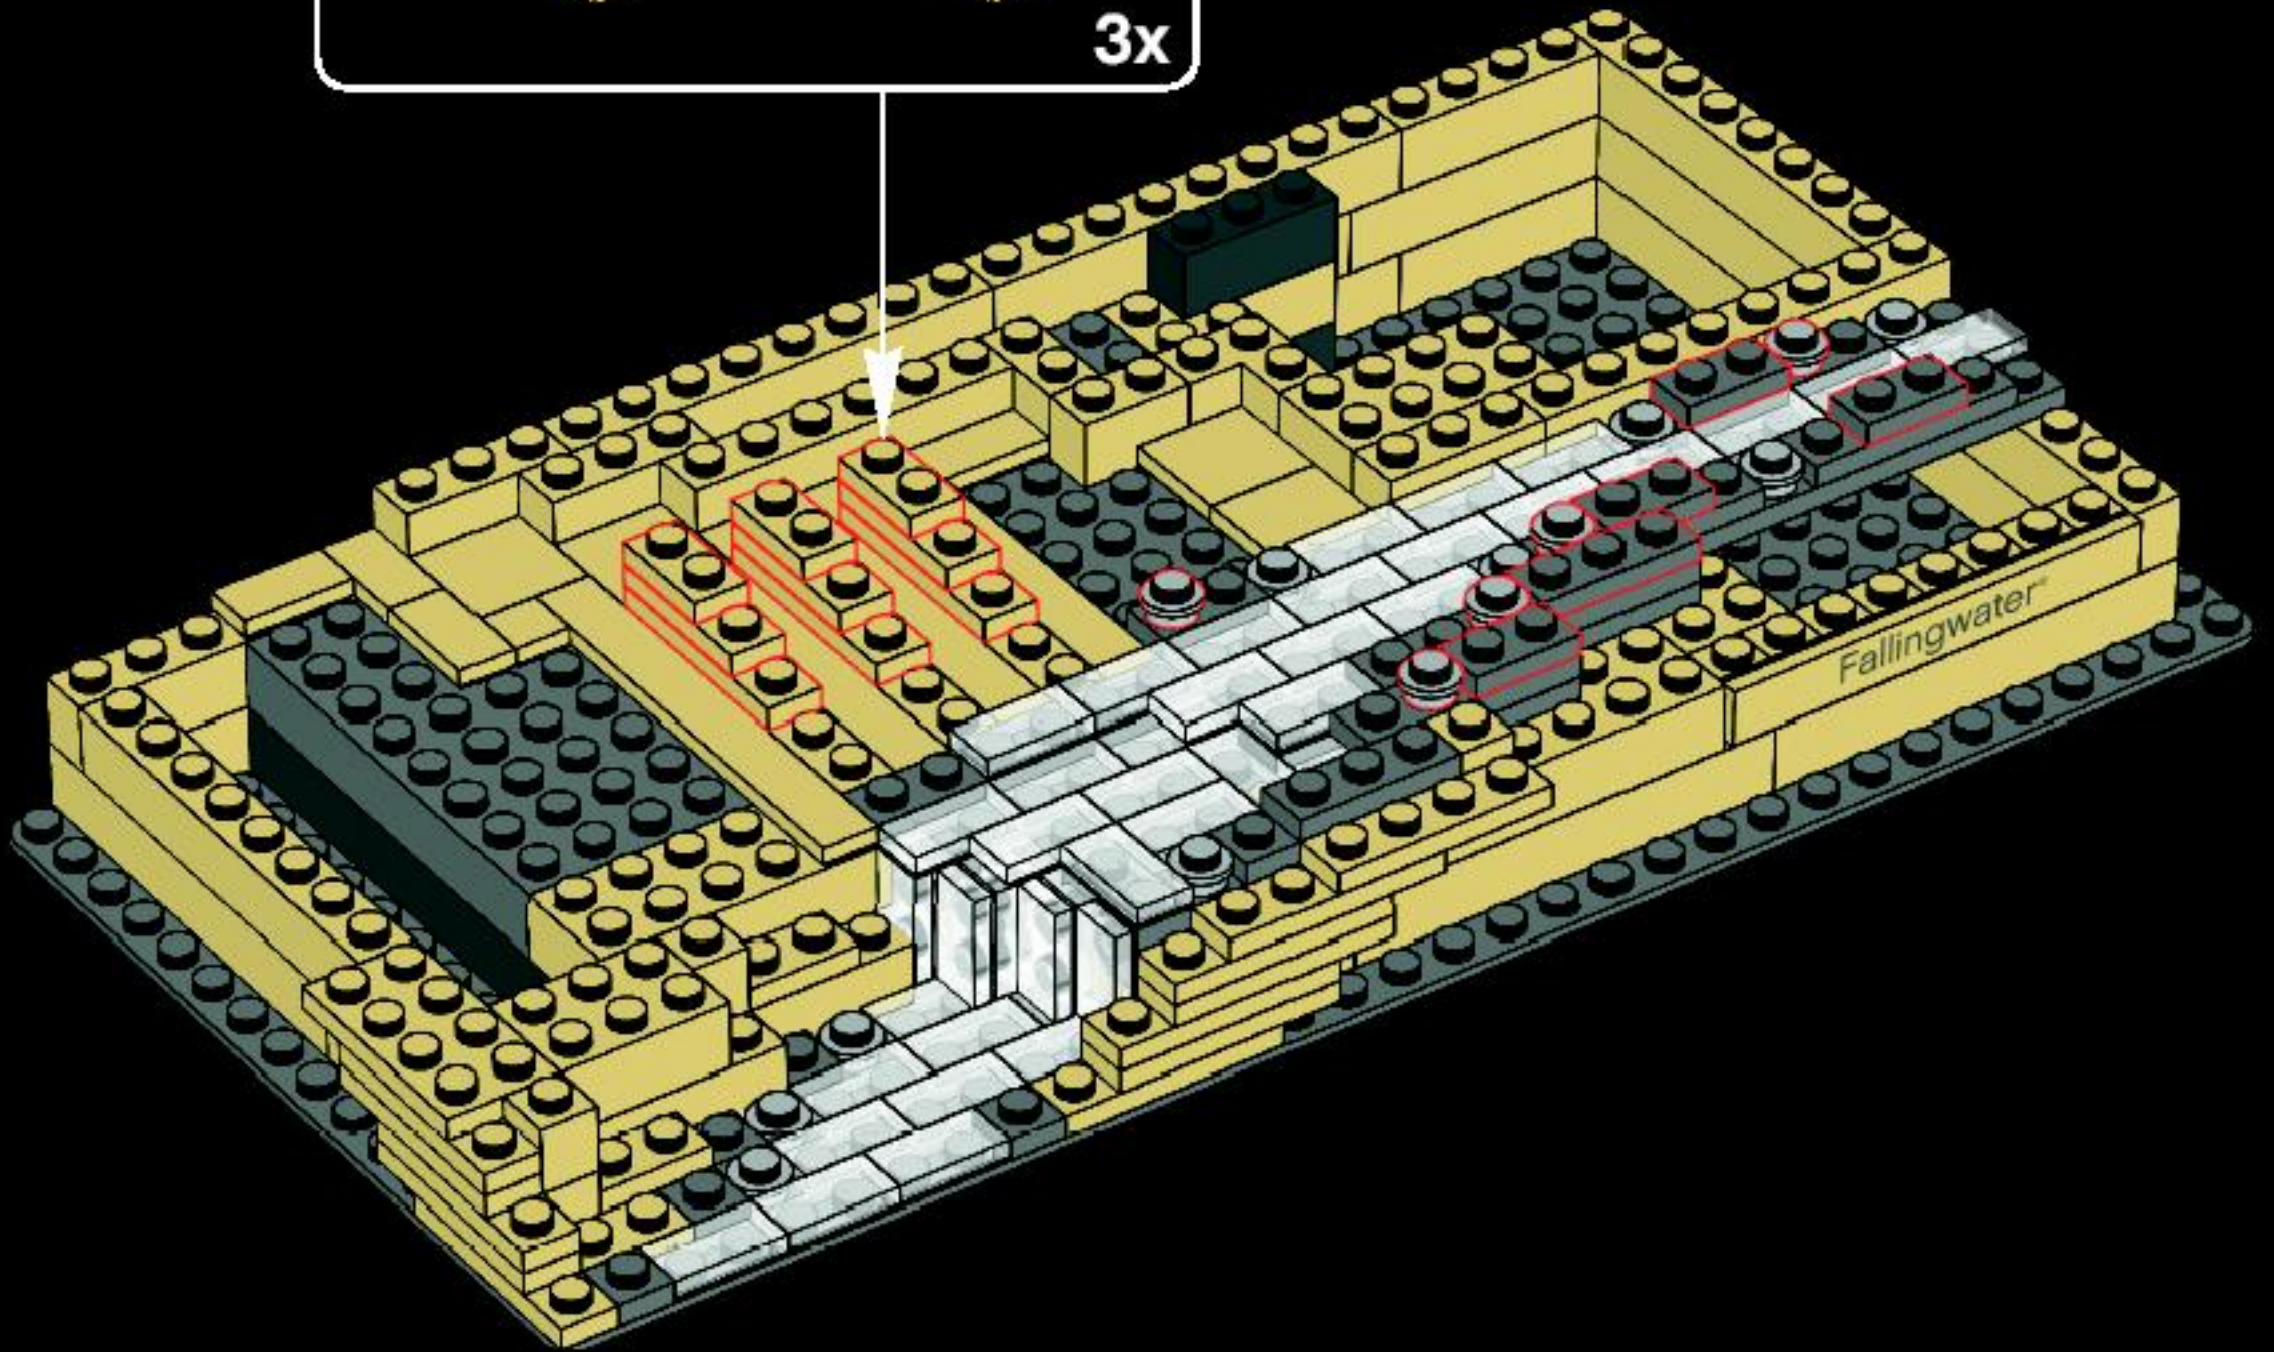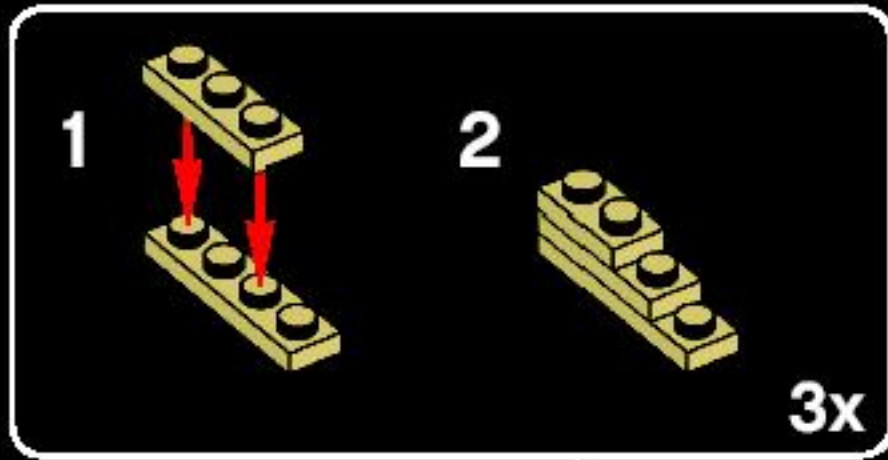


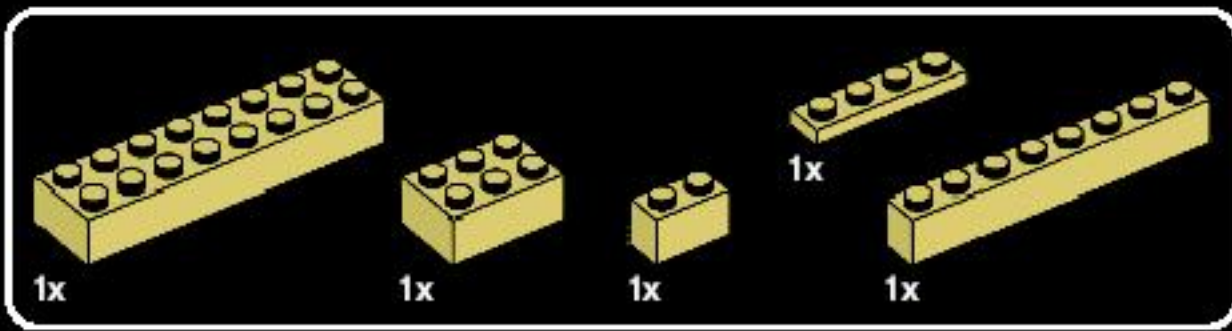



18

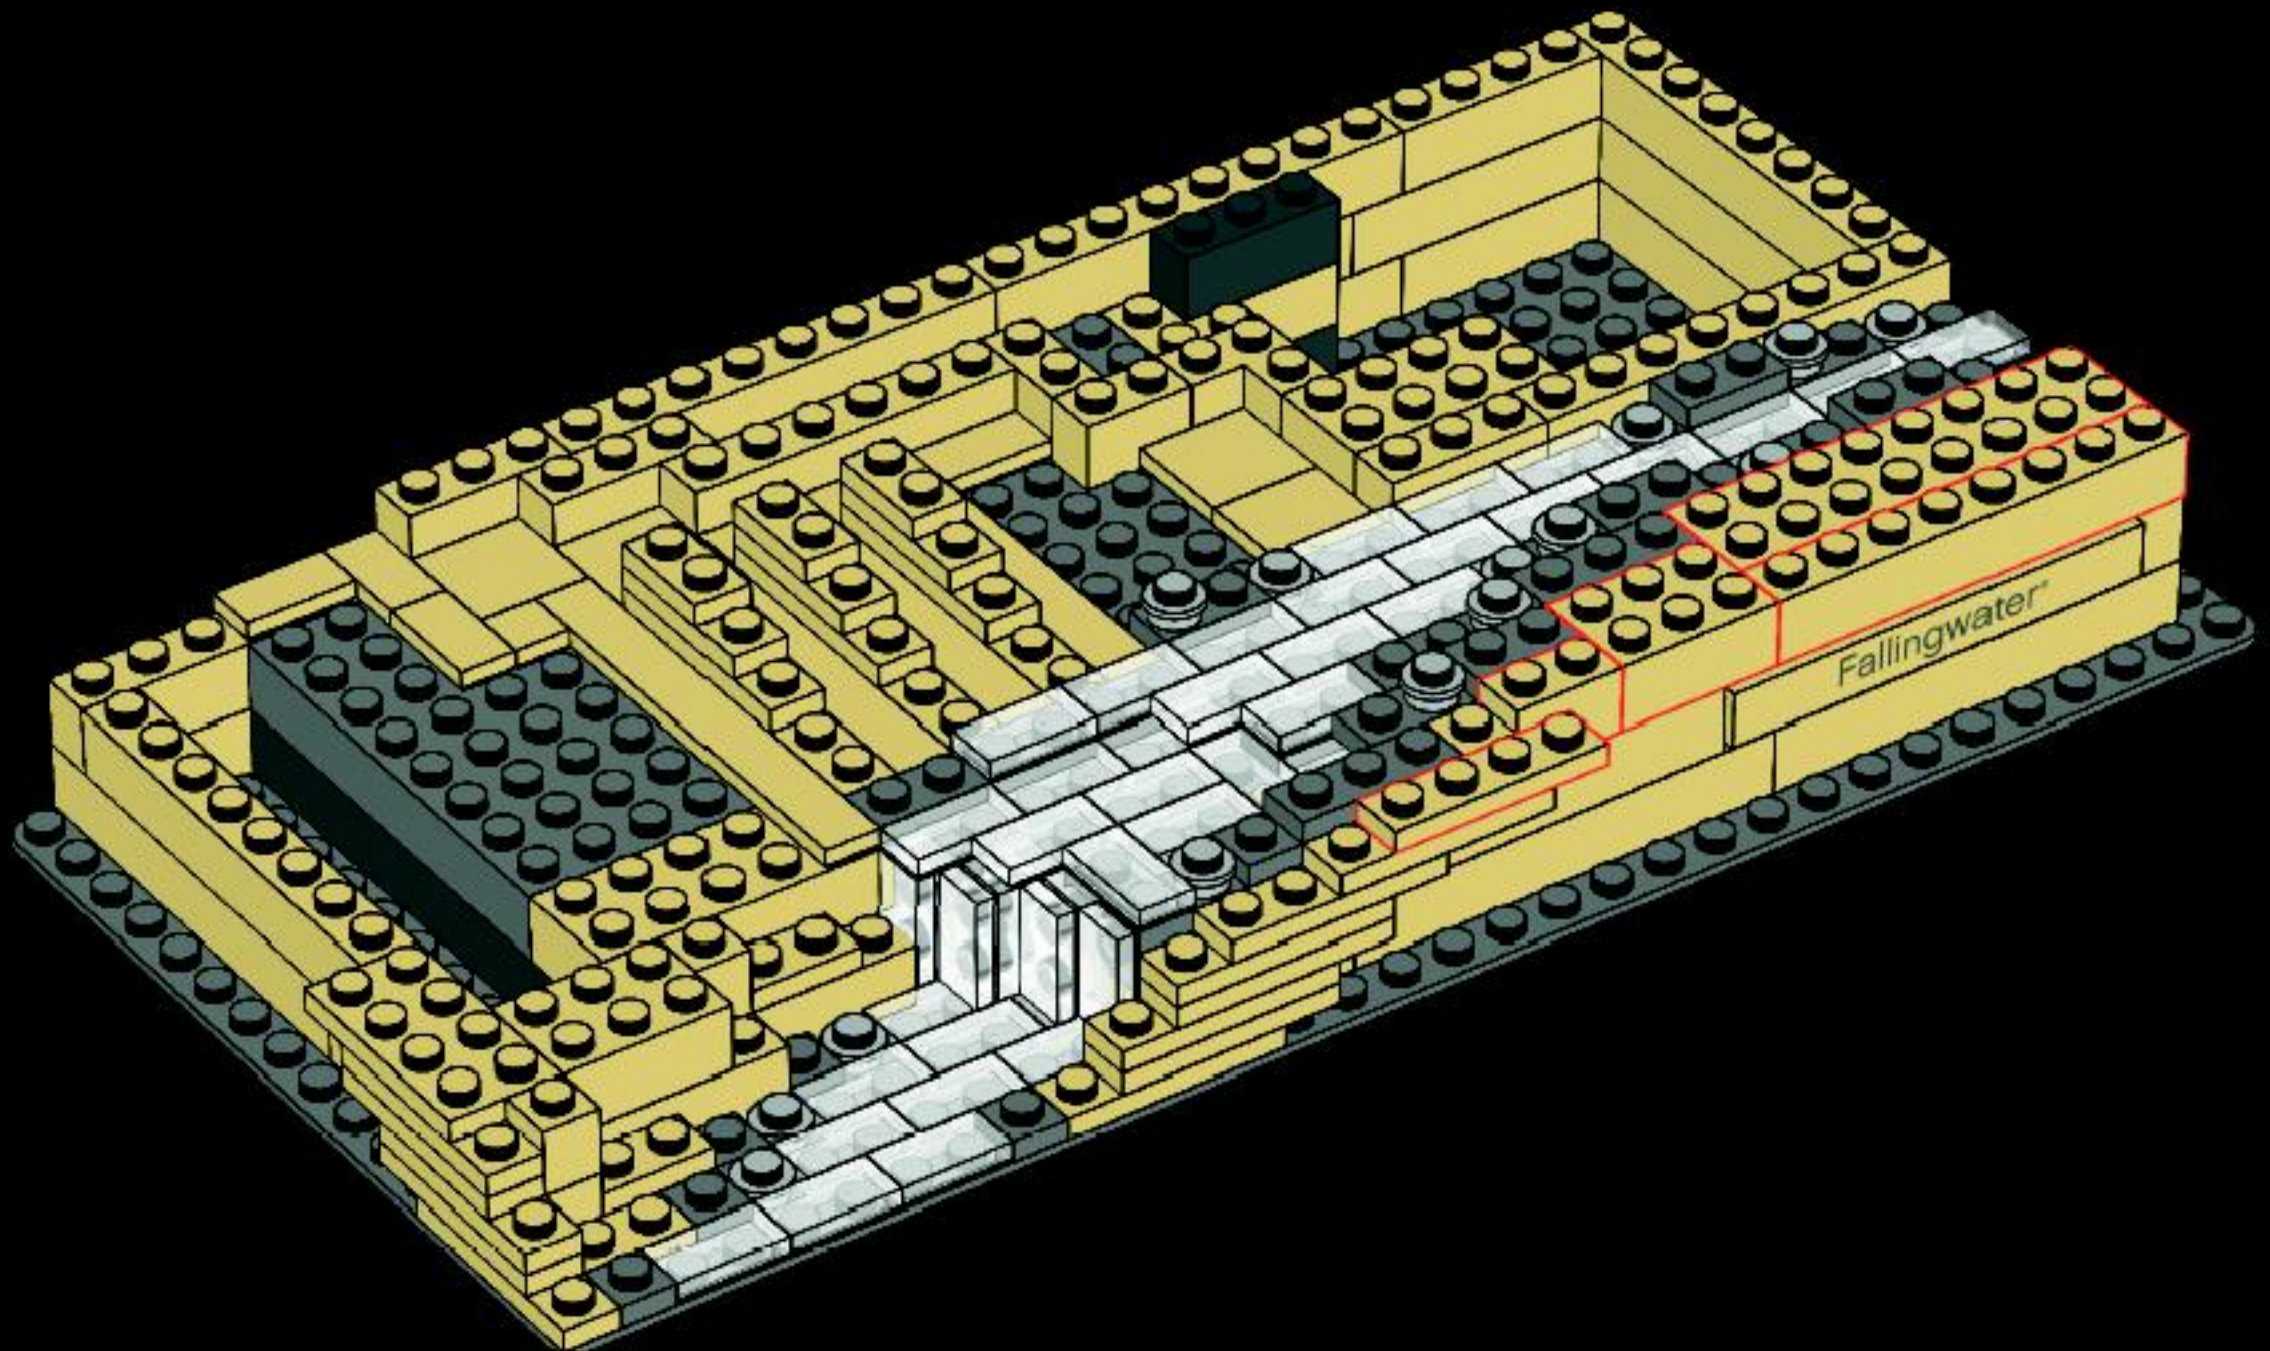

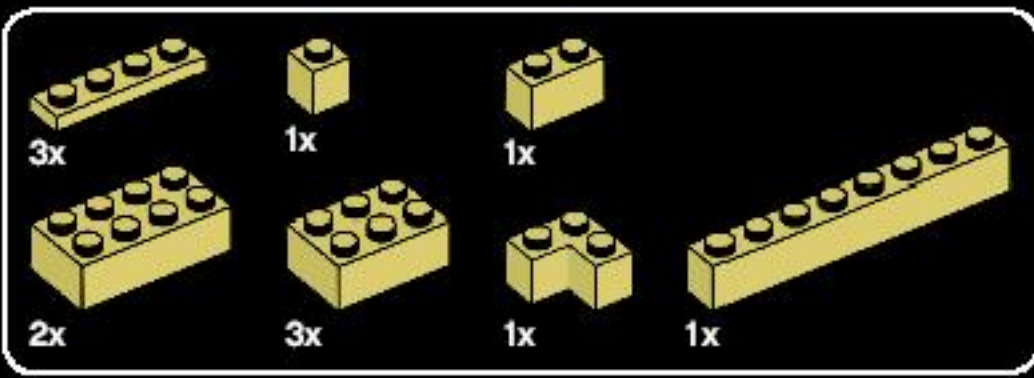


19

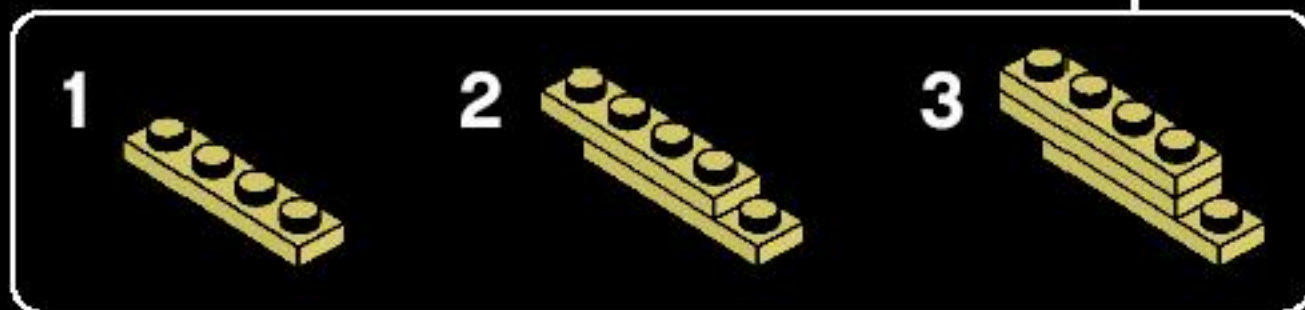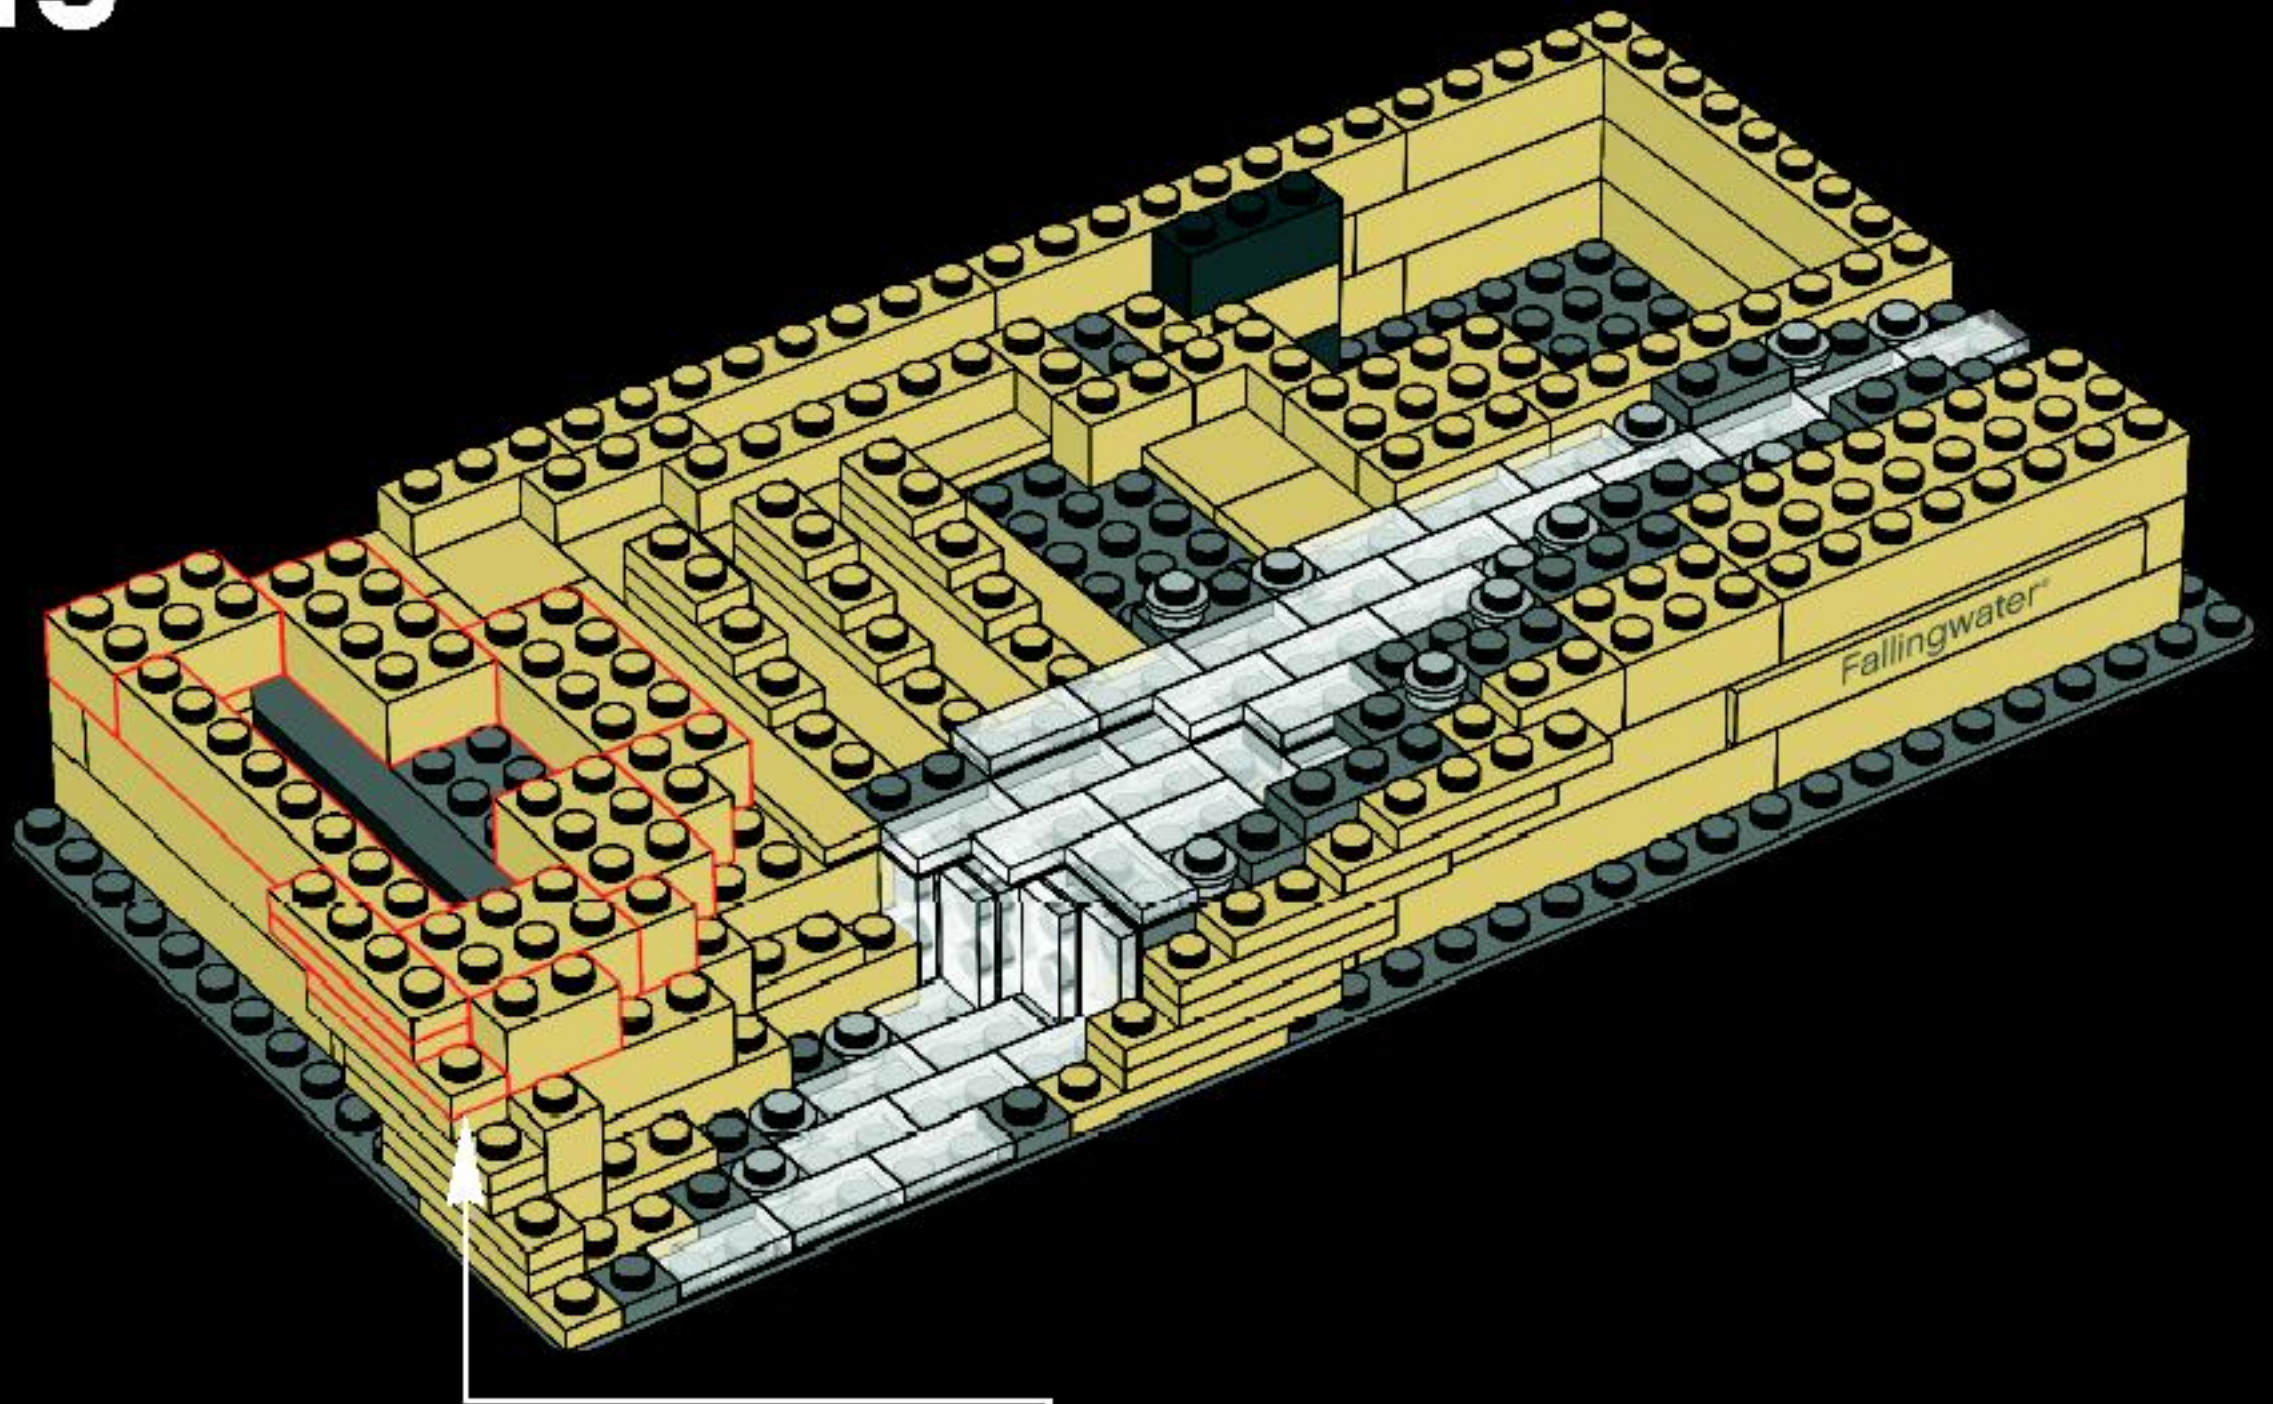

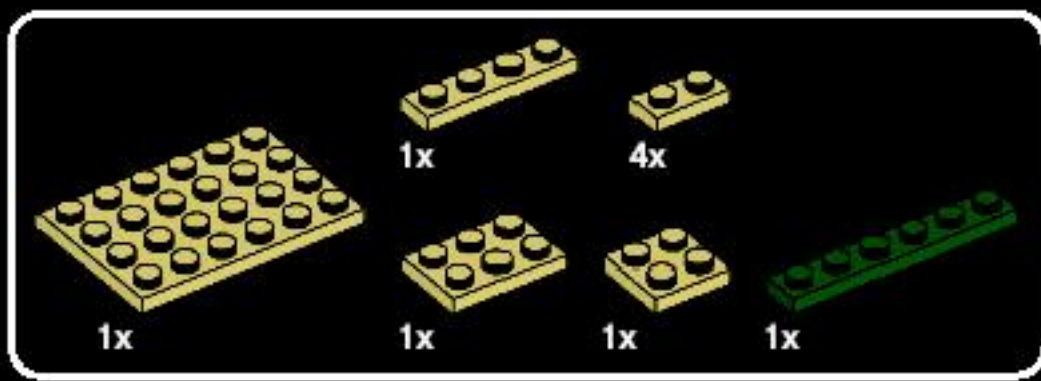


20

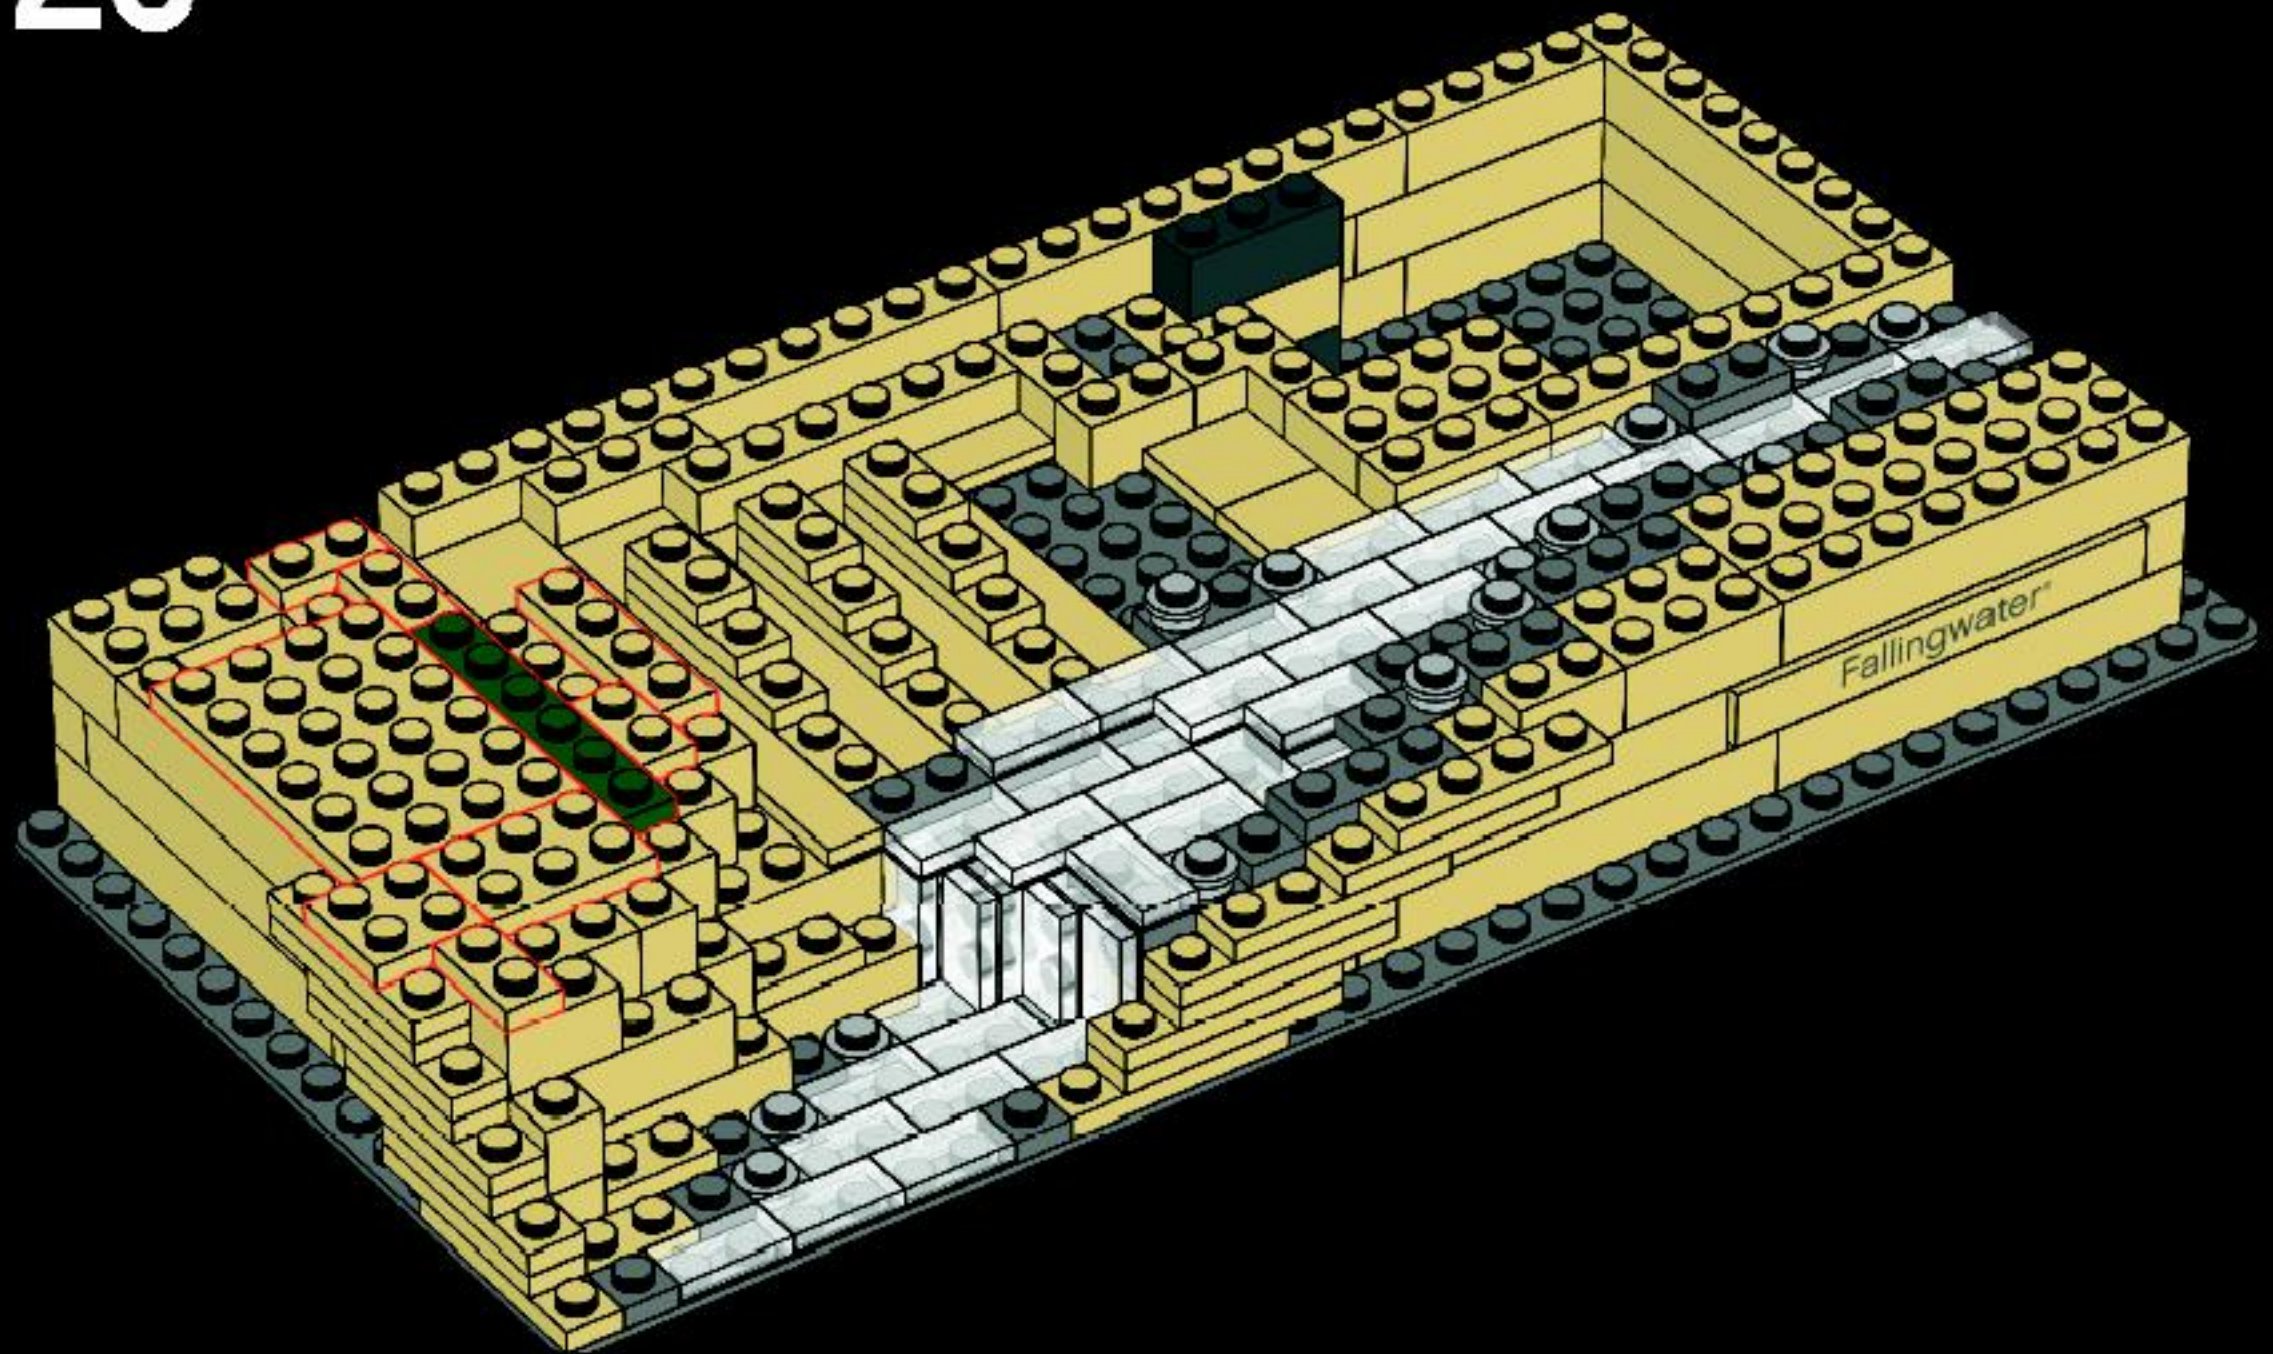


"Architecture is the triumph of Human imagination over materials, methods, and men to put man into possession of his own Earth."



– Frank Lloyd Wright, 1930 ■

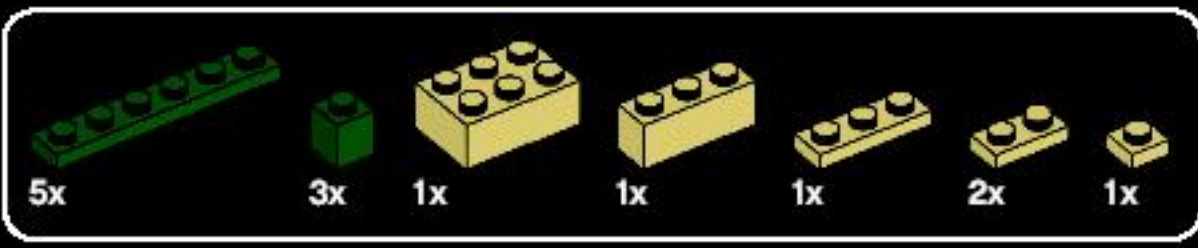

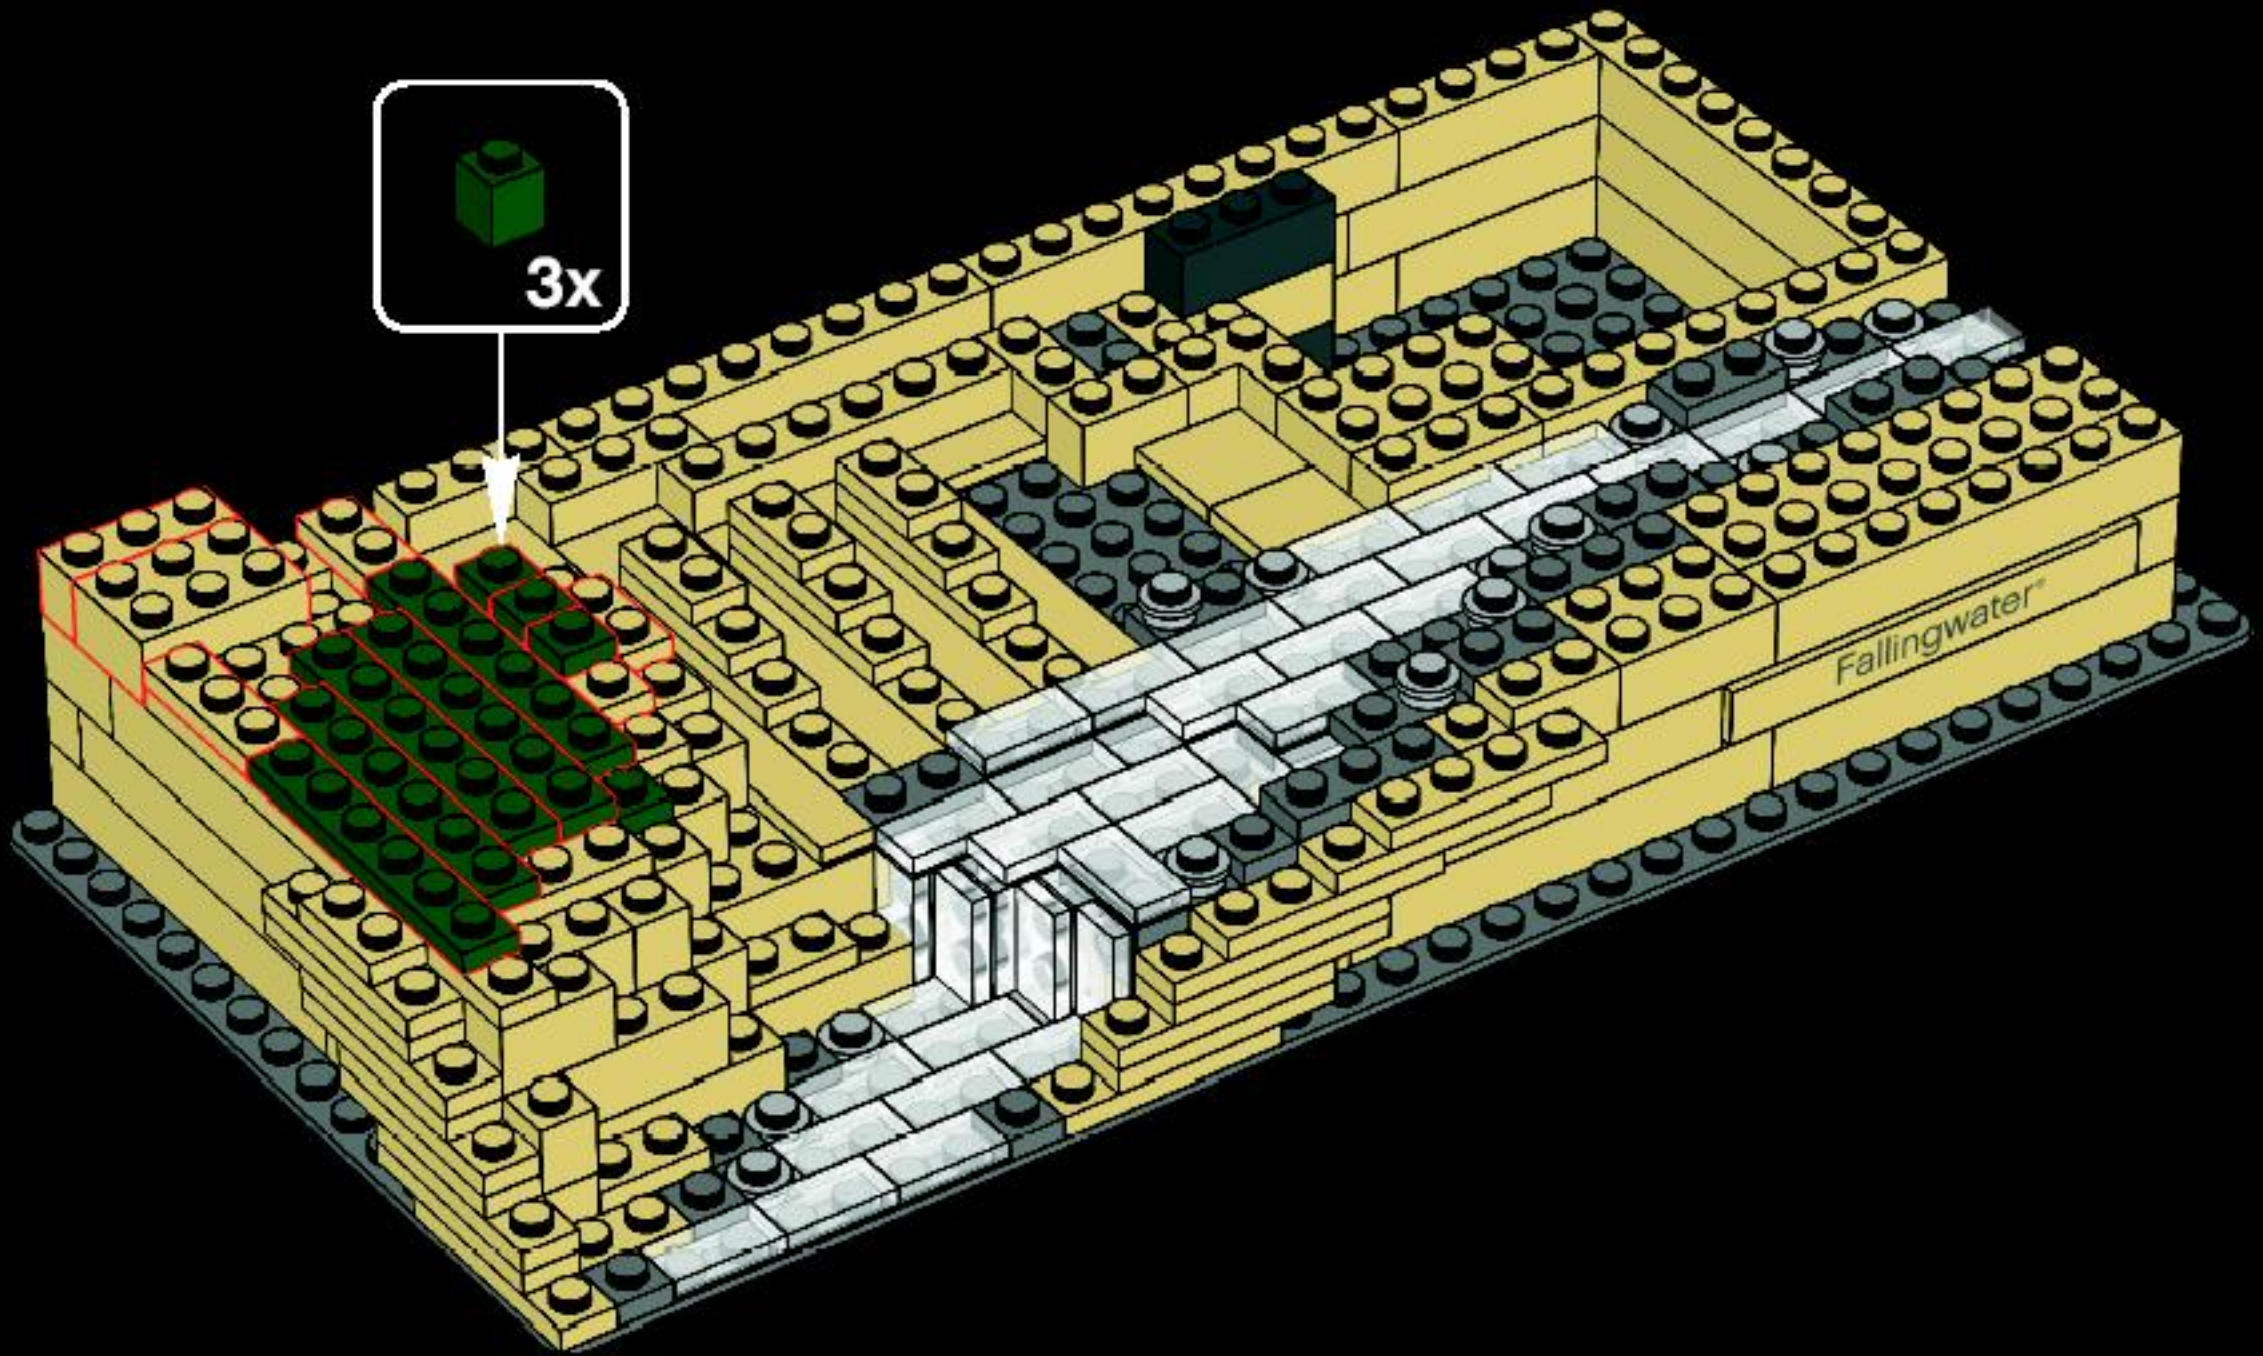



21




2x  5x 


22

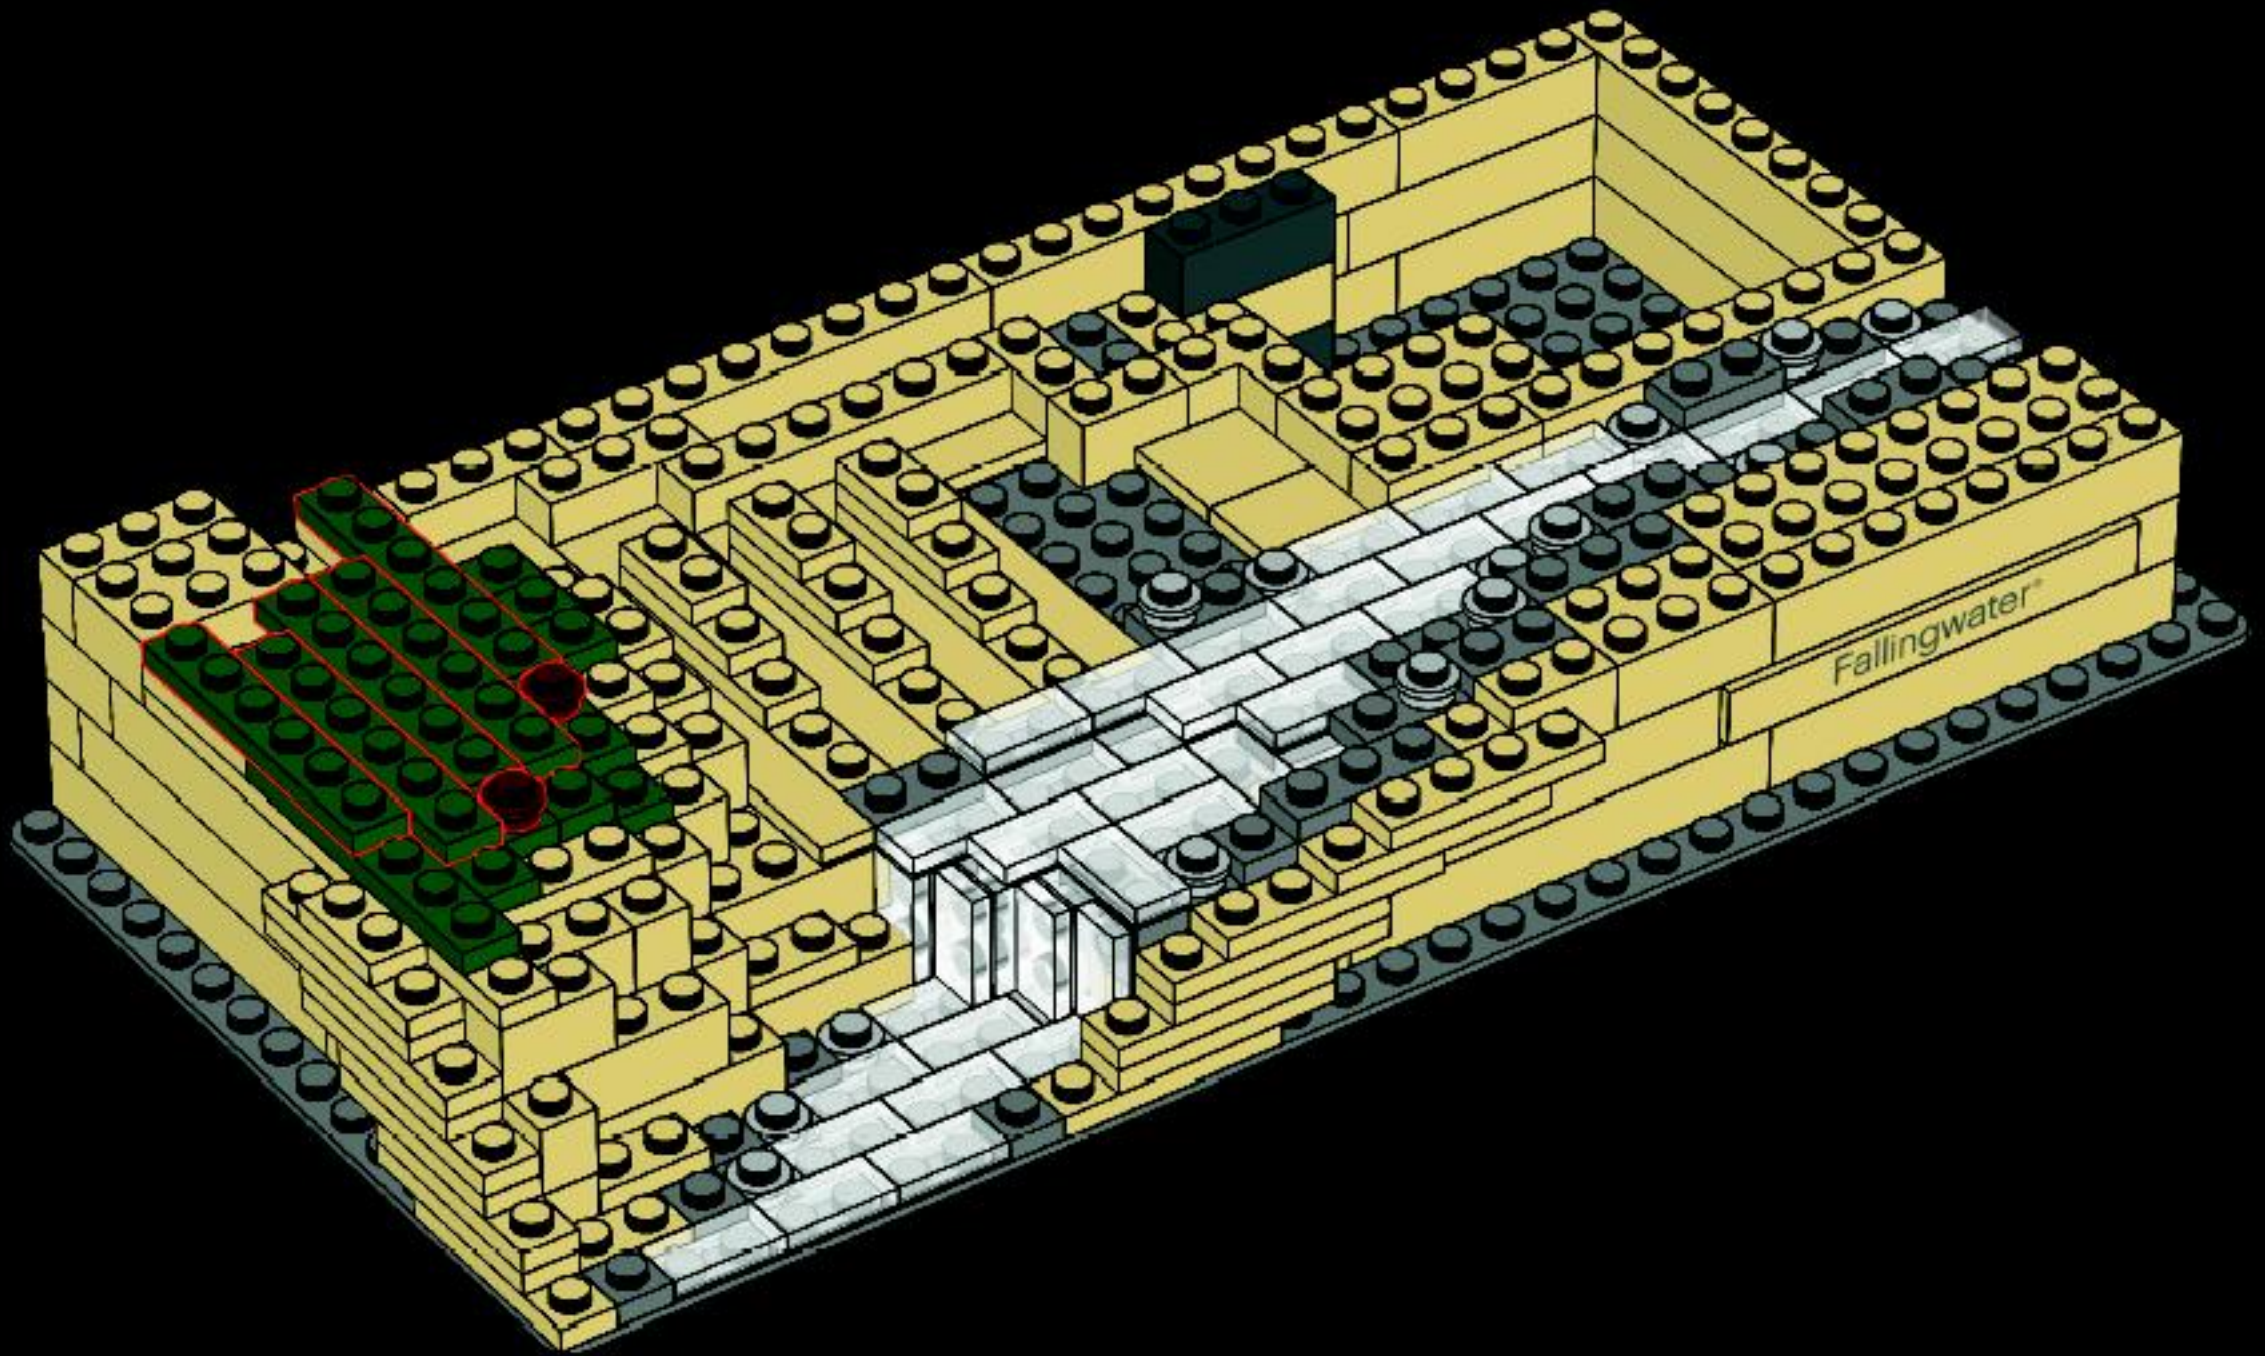

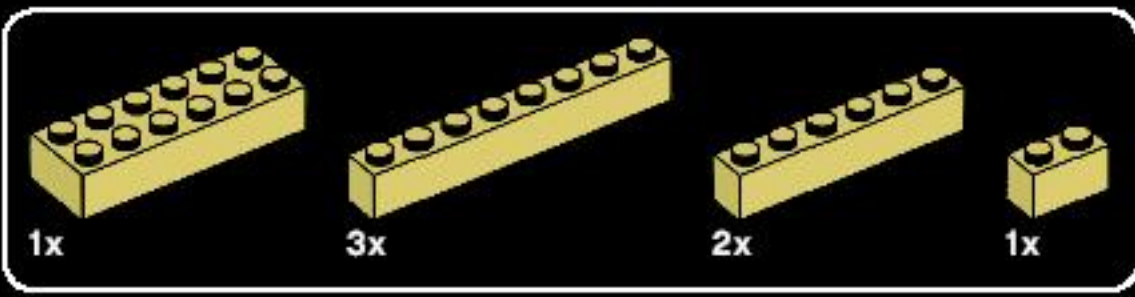



23

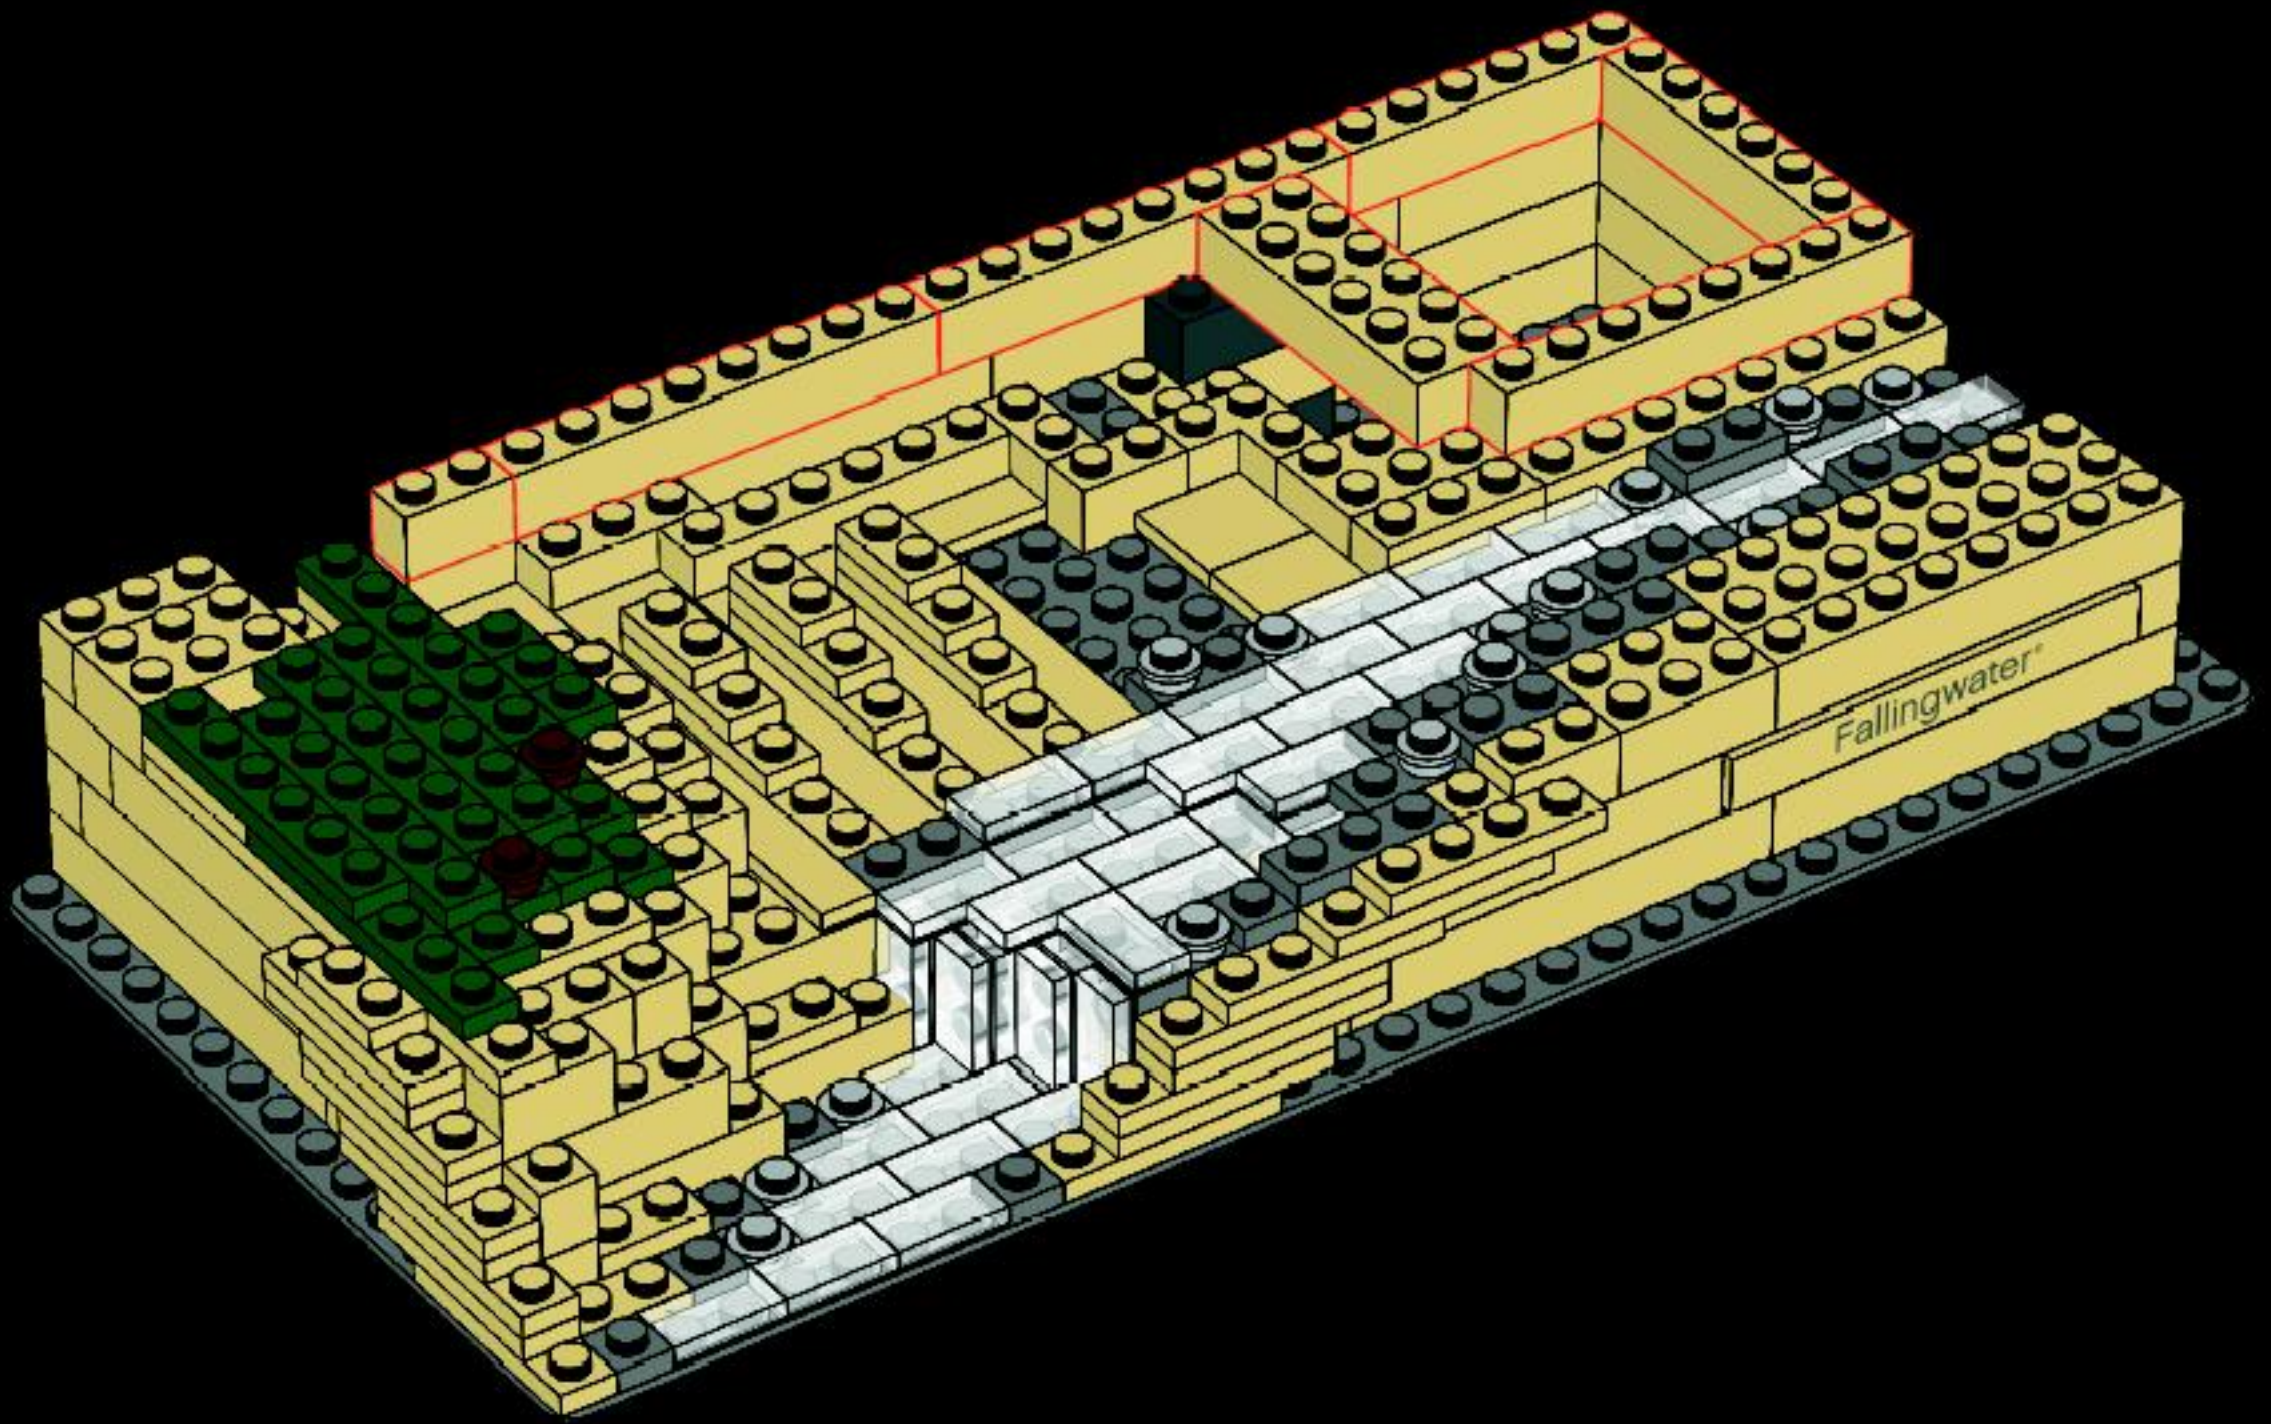


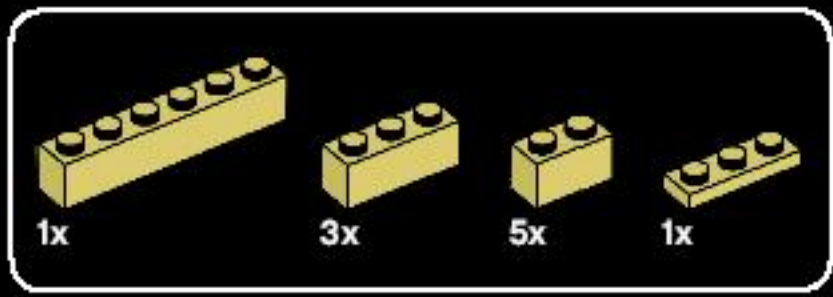



24

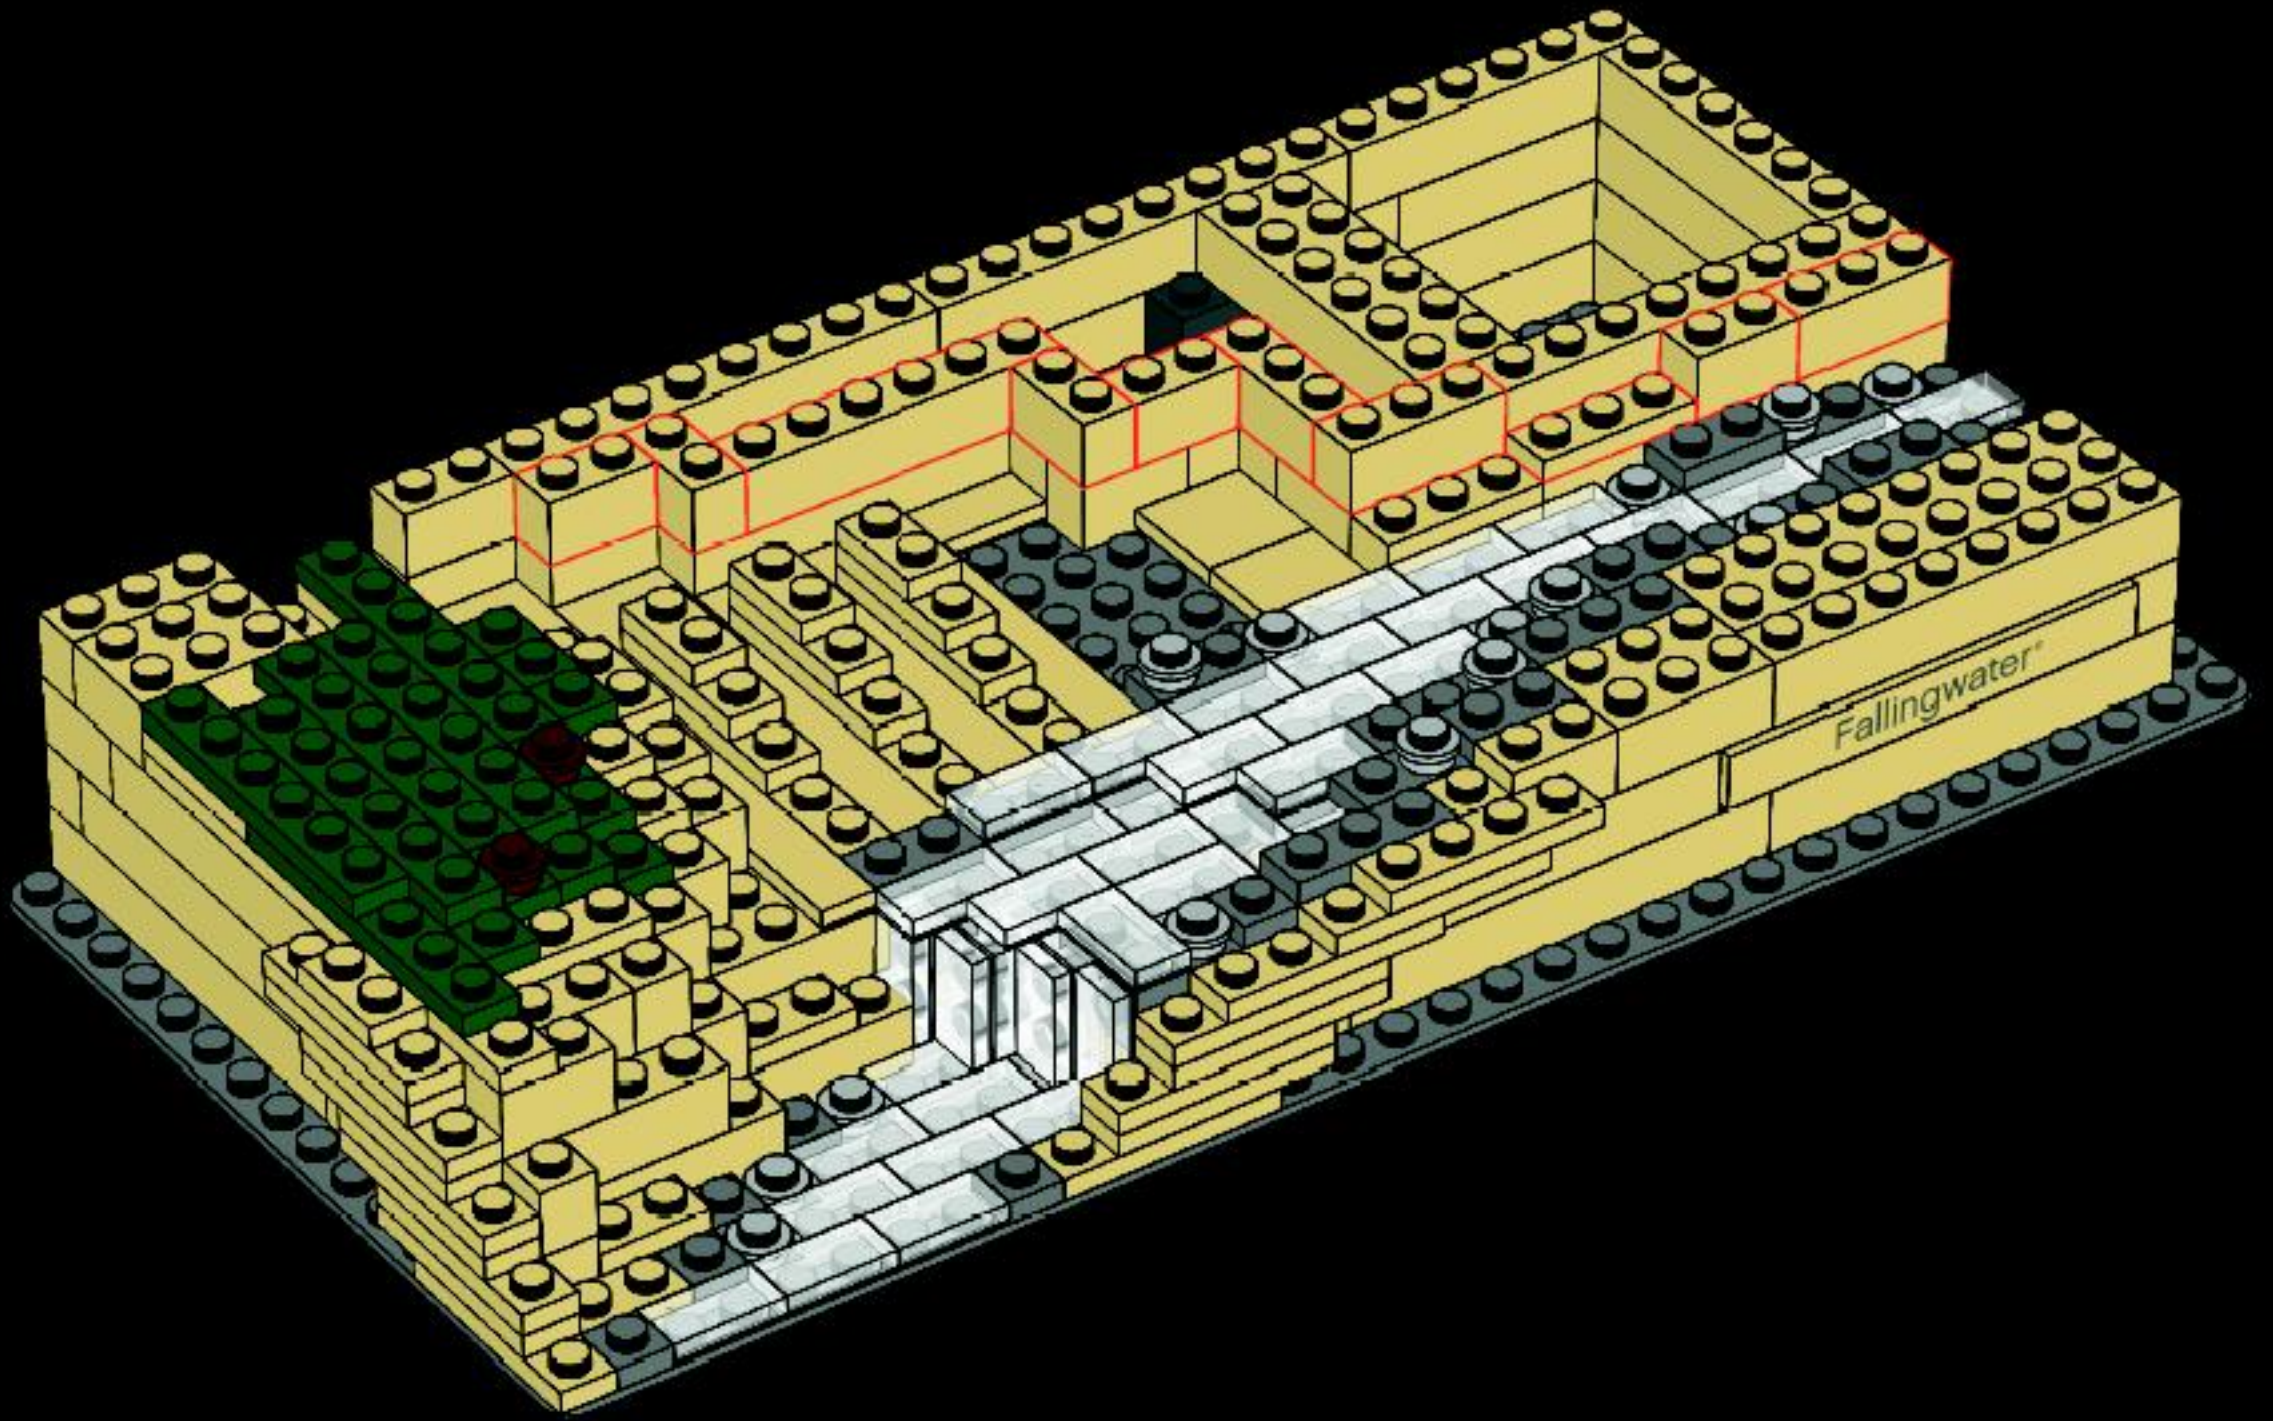


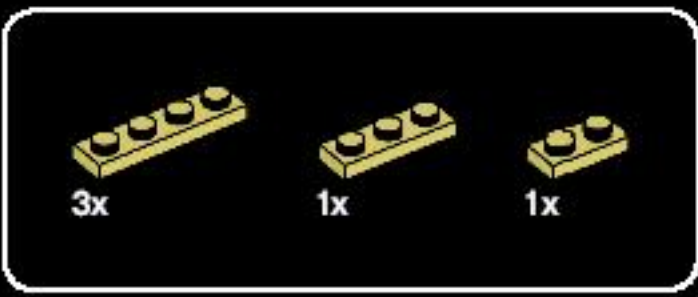


25

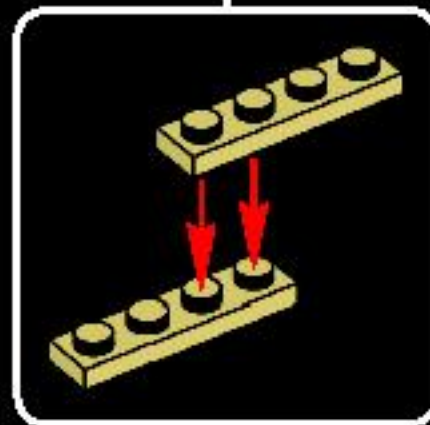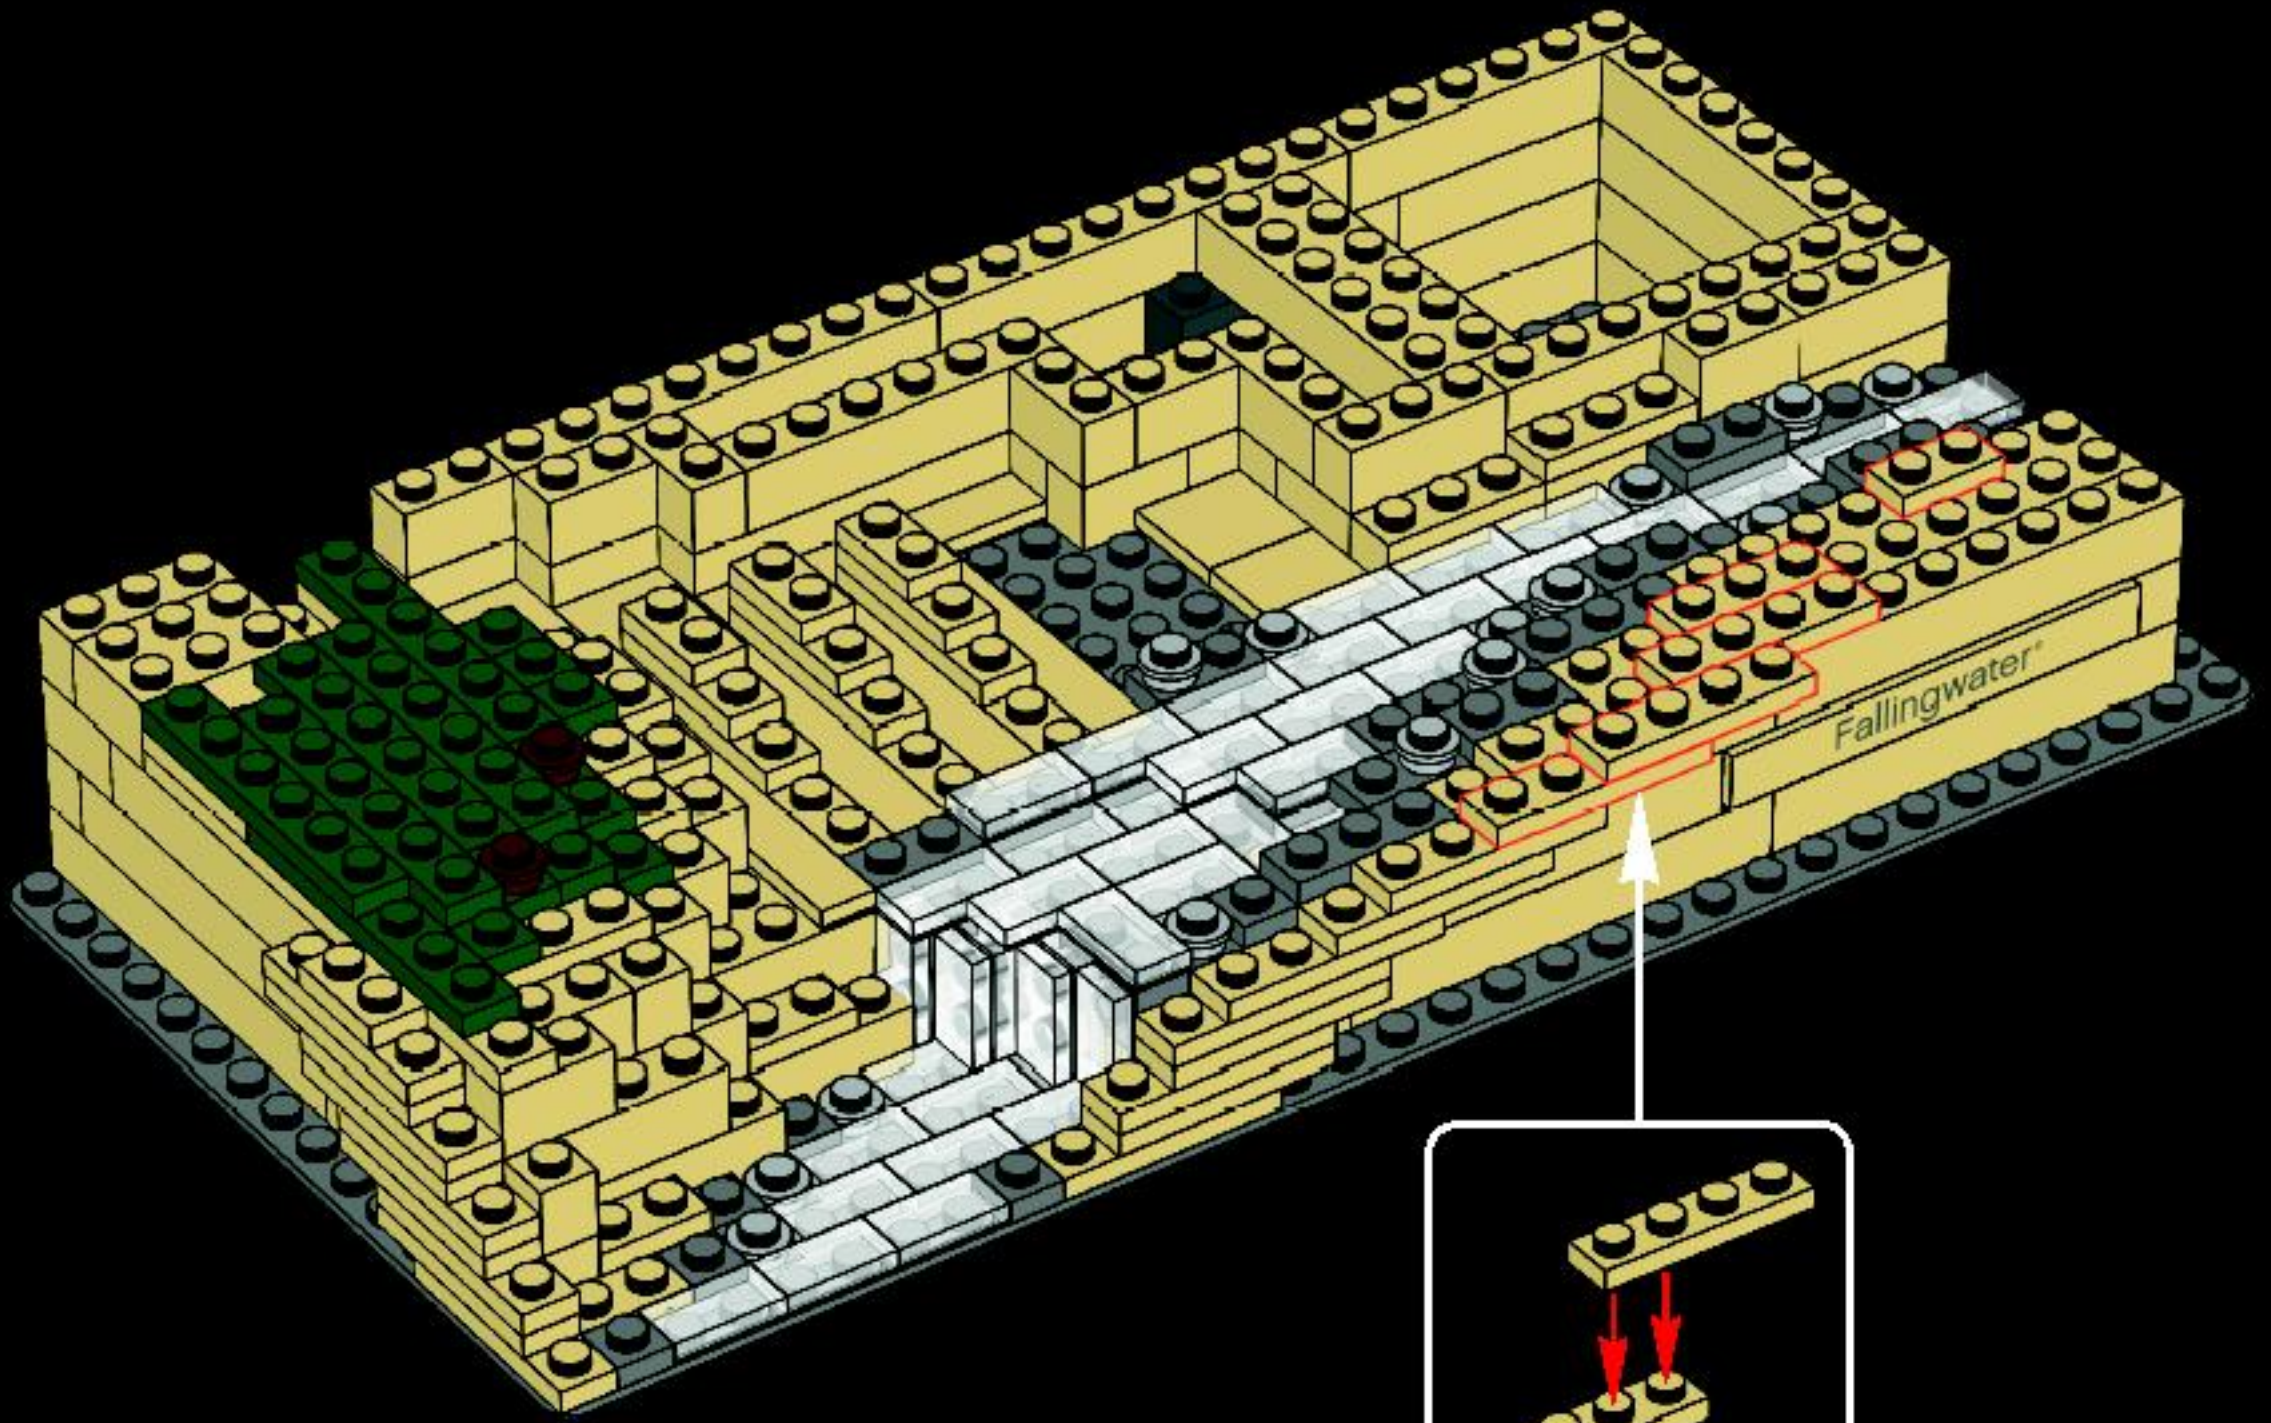

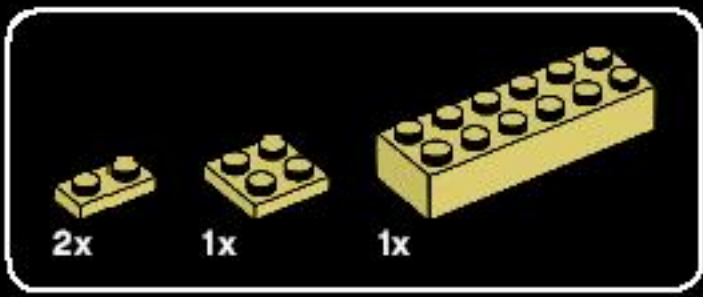


26

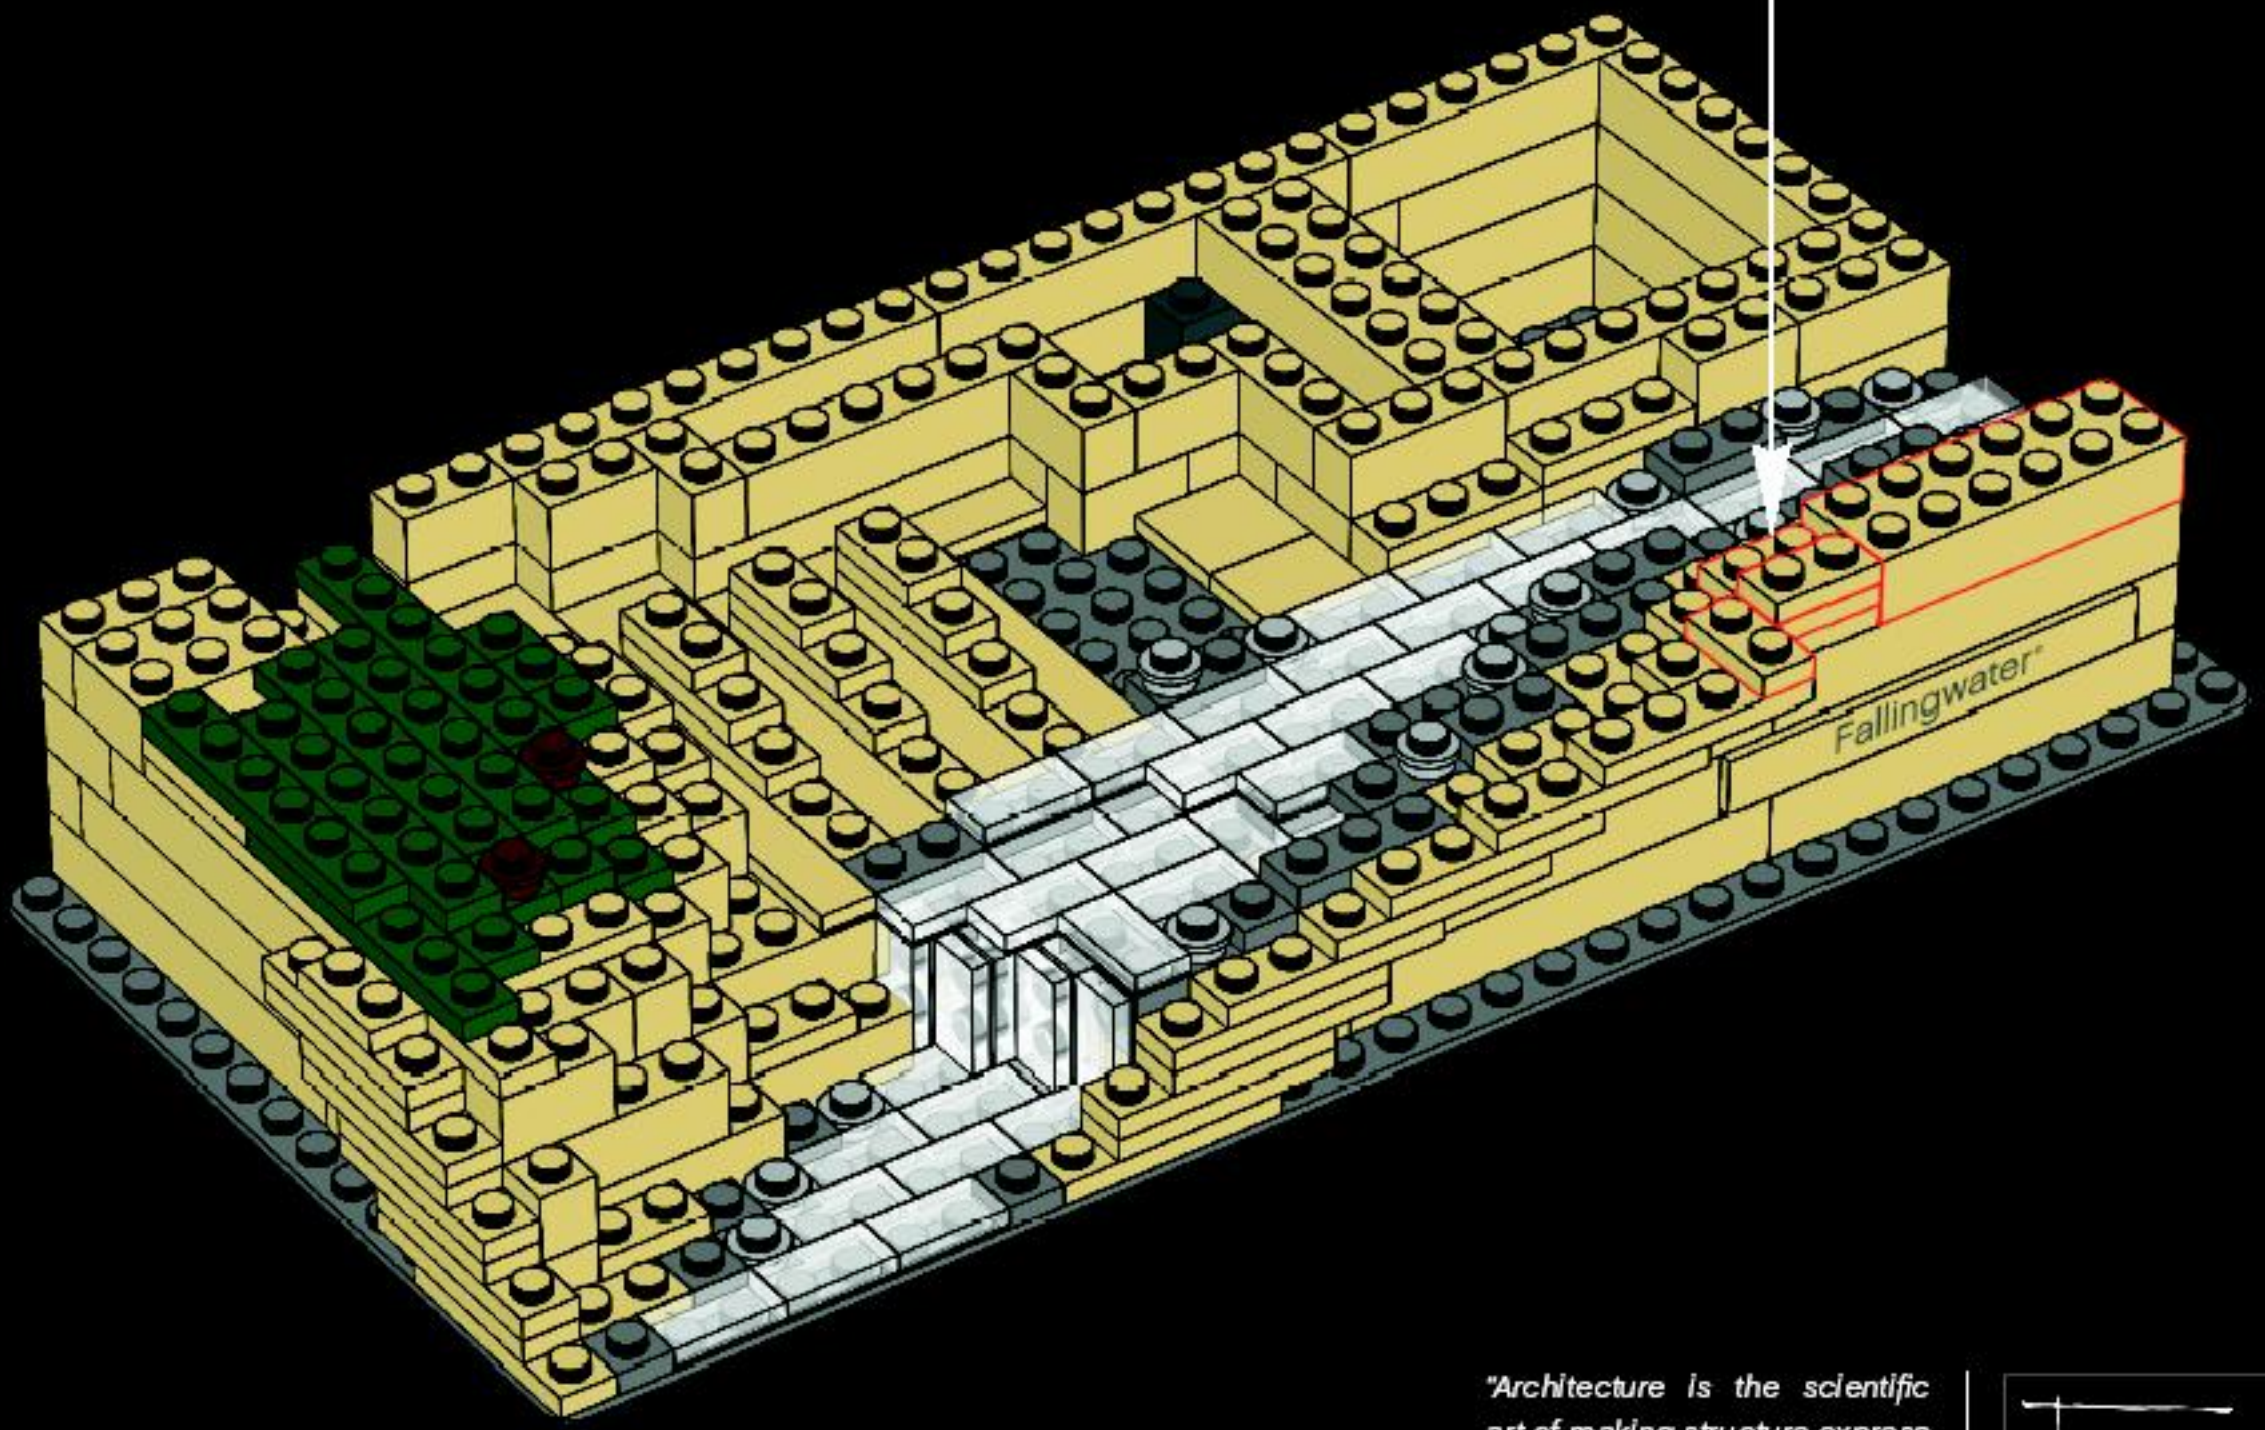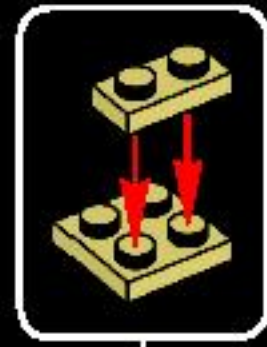


"Architecture is the scientific art of making structure express ideas."

– Frank Lloyd Wright, 1930 ■



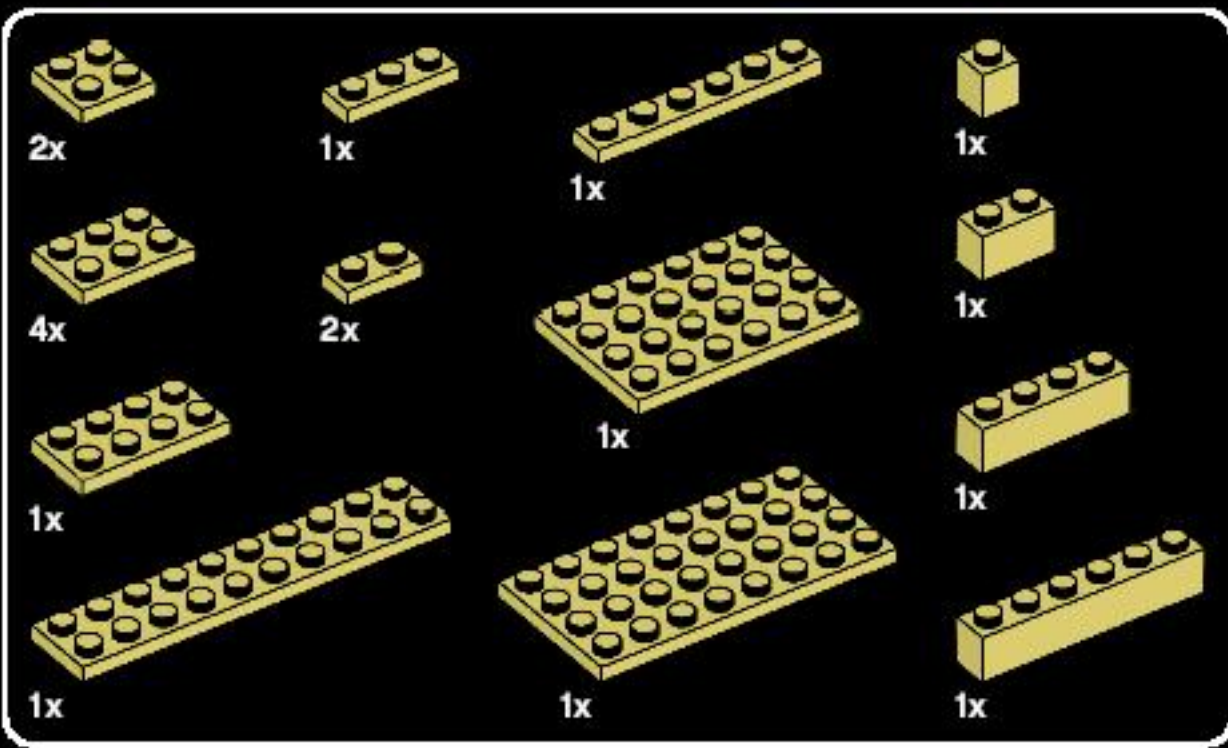


27

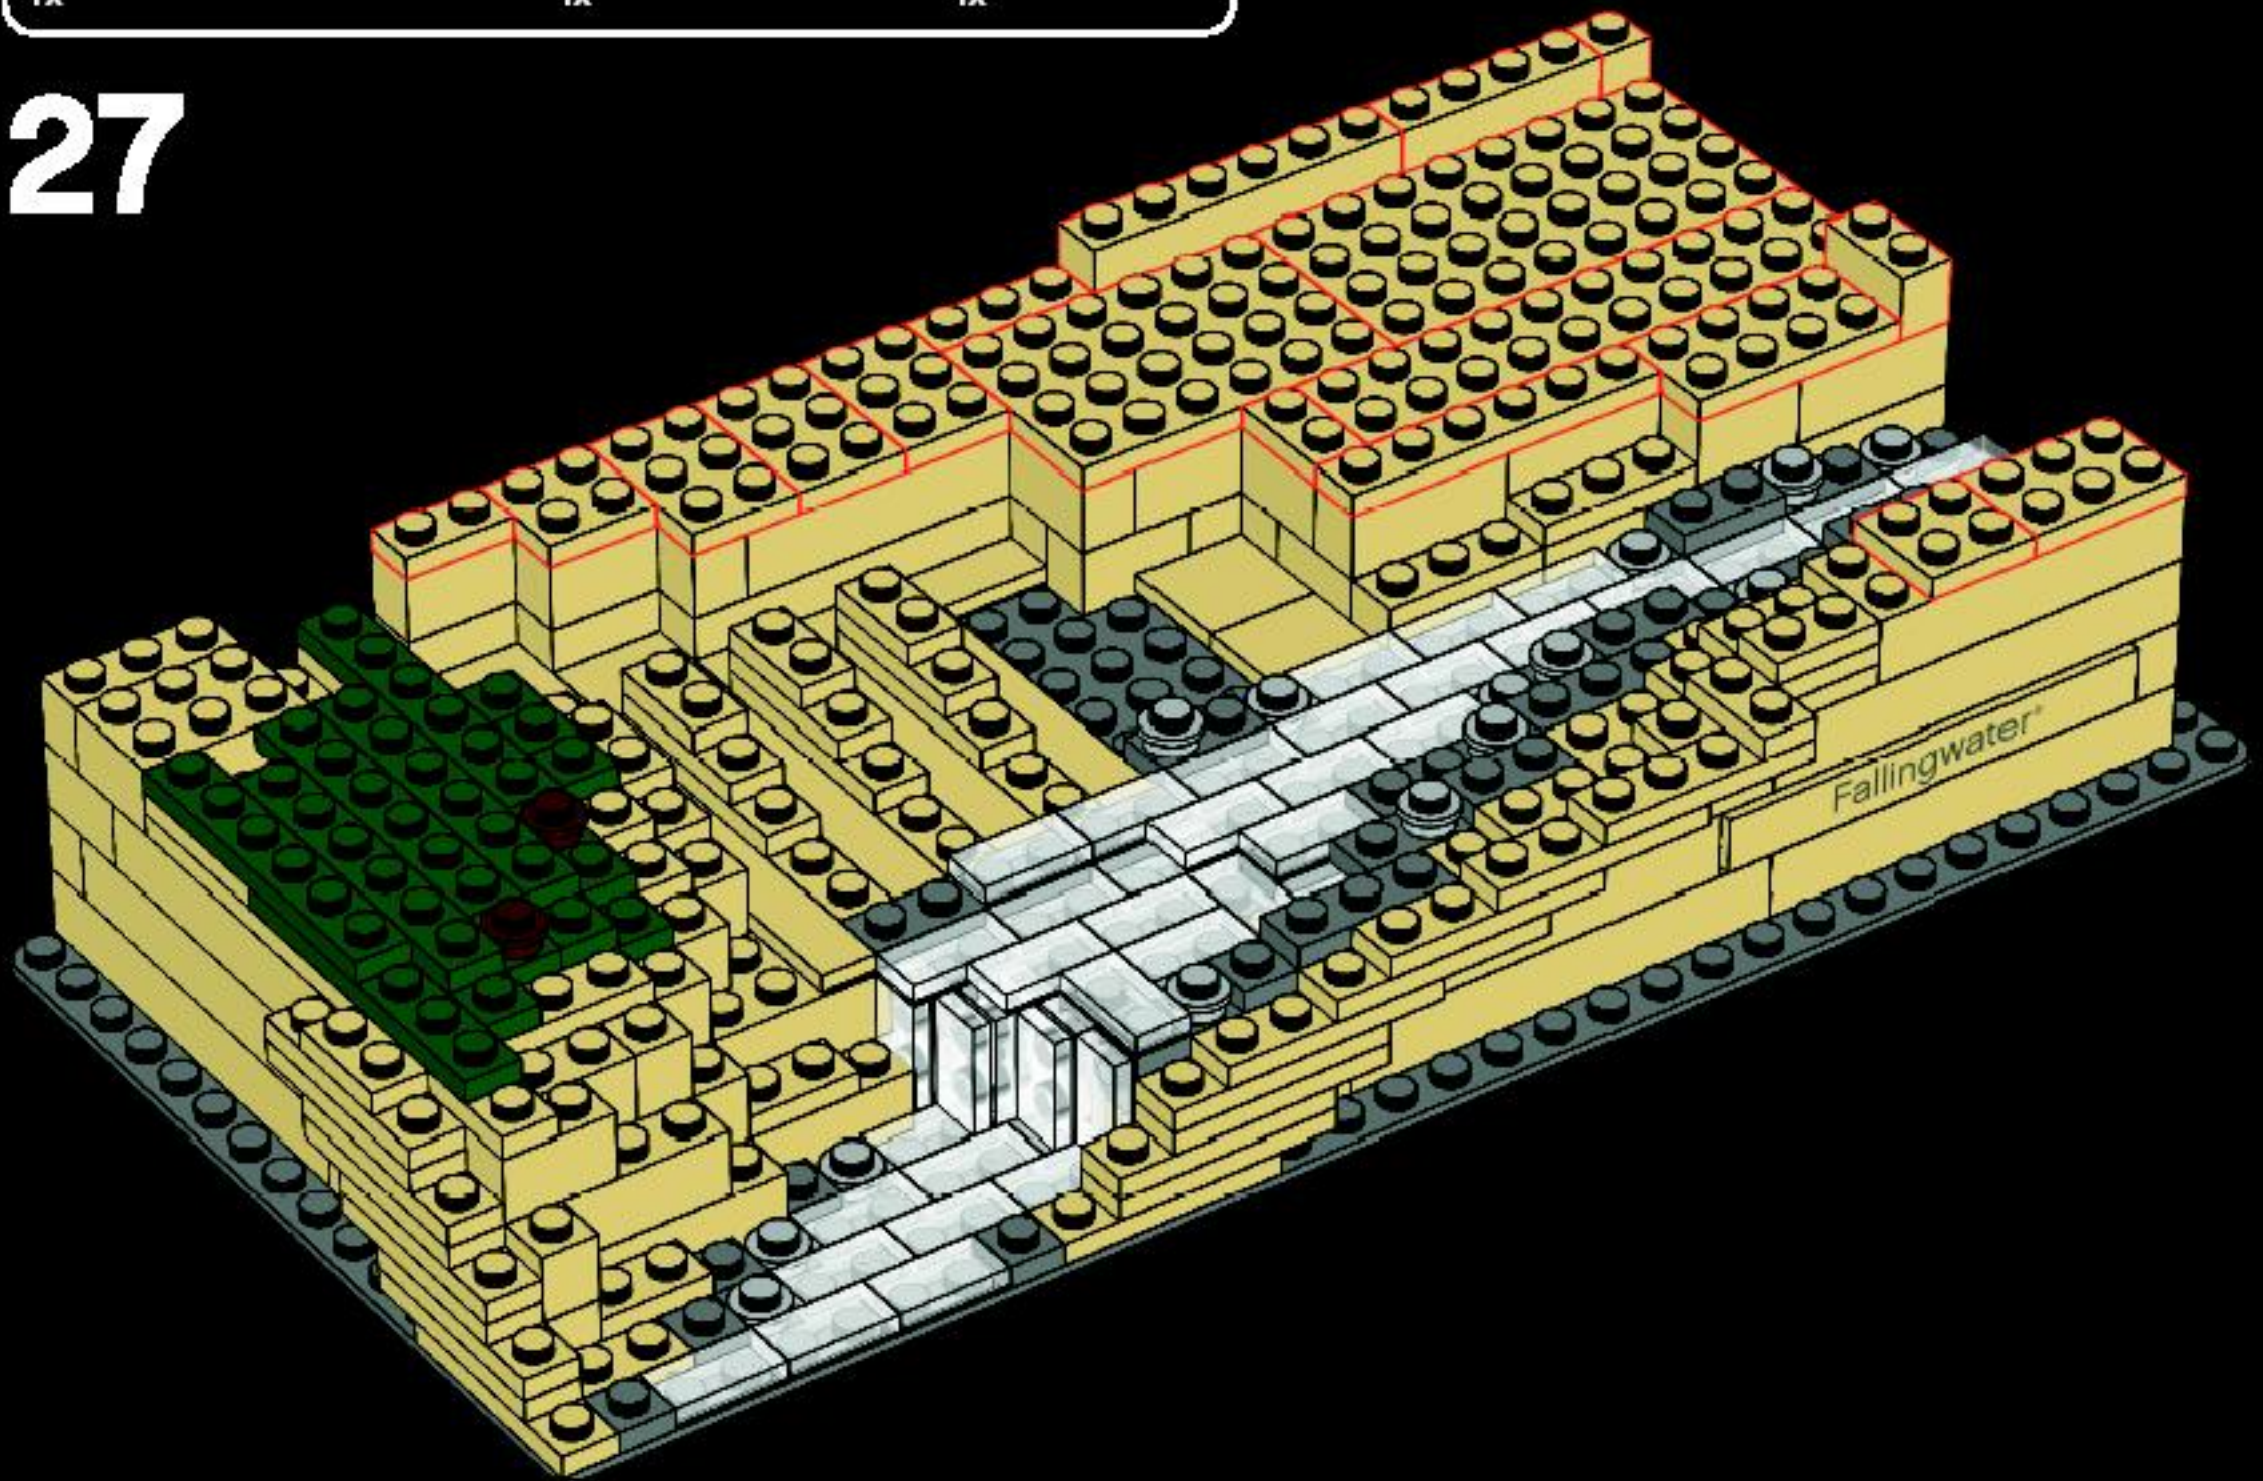




28

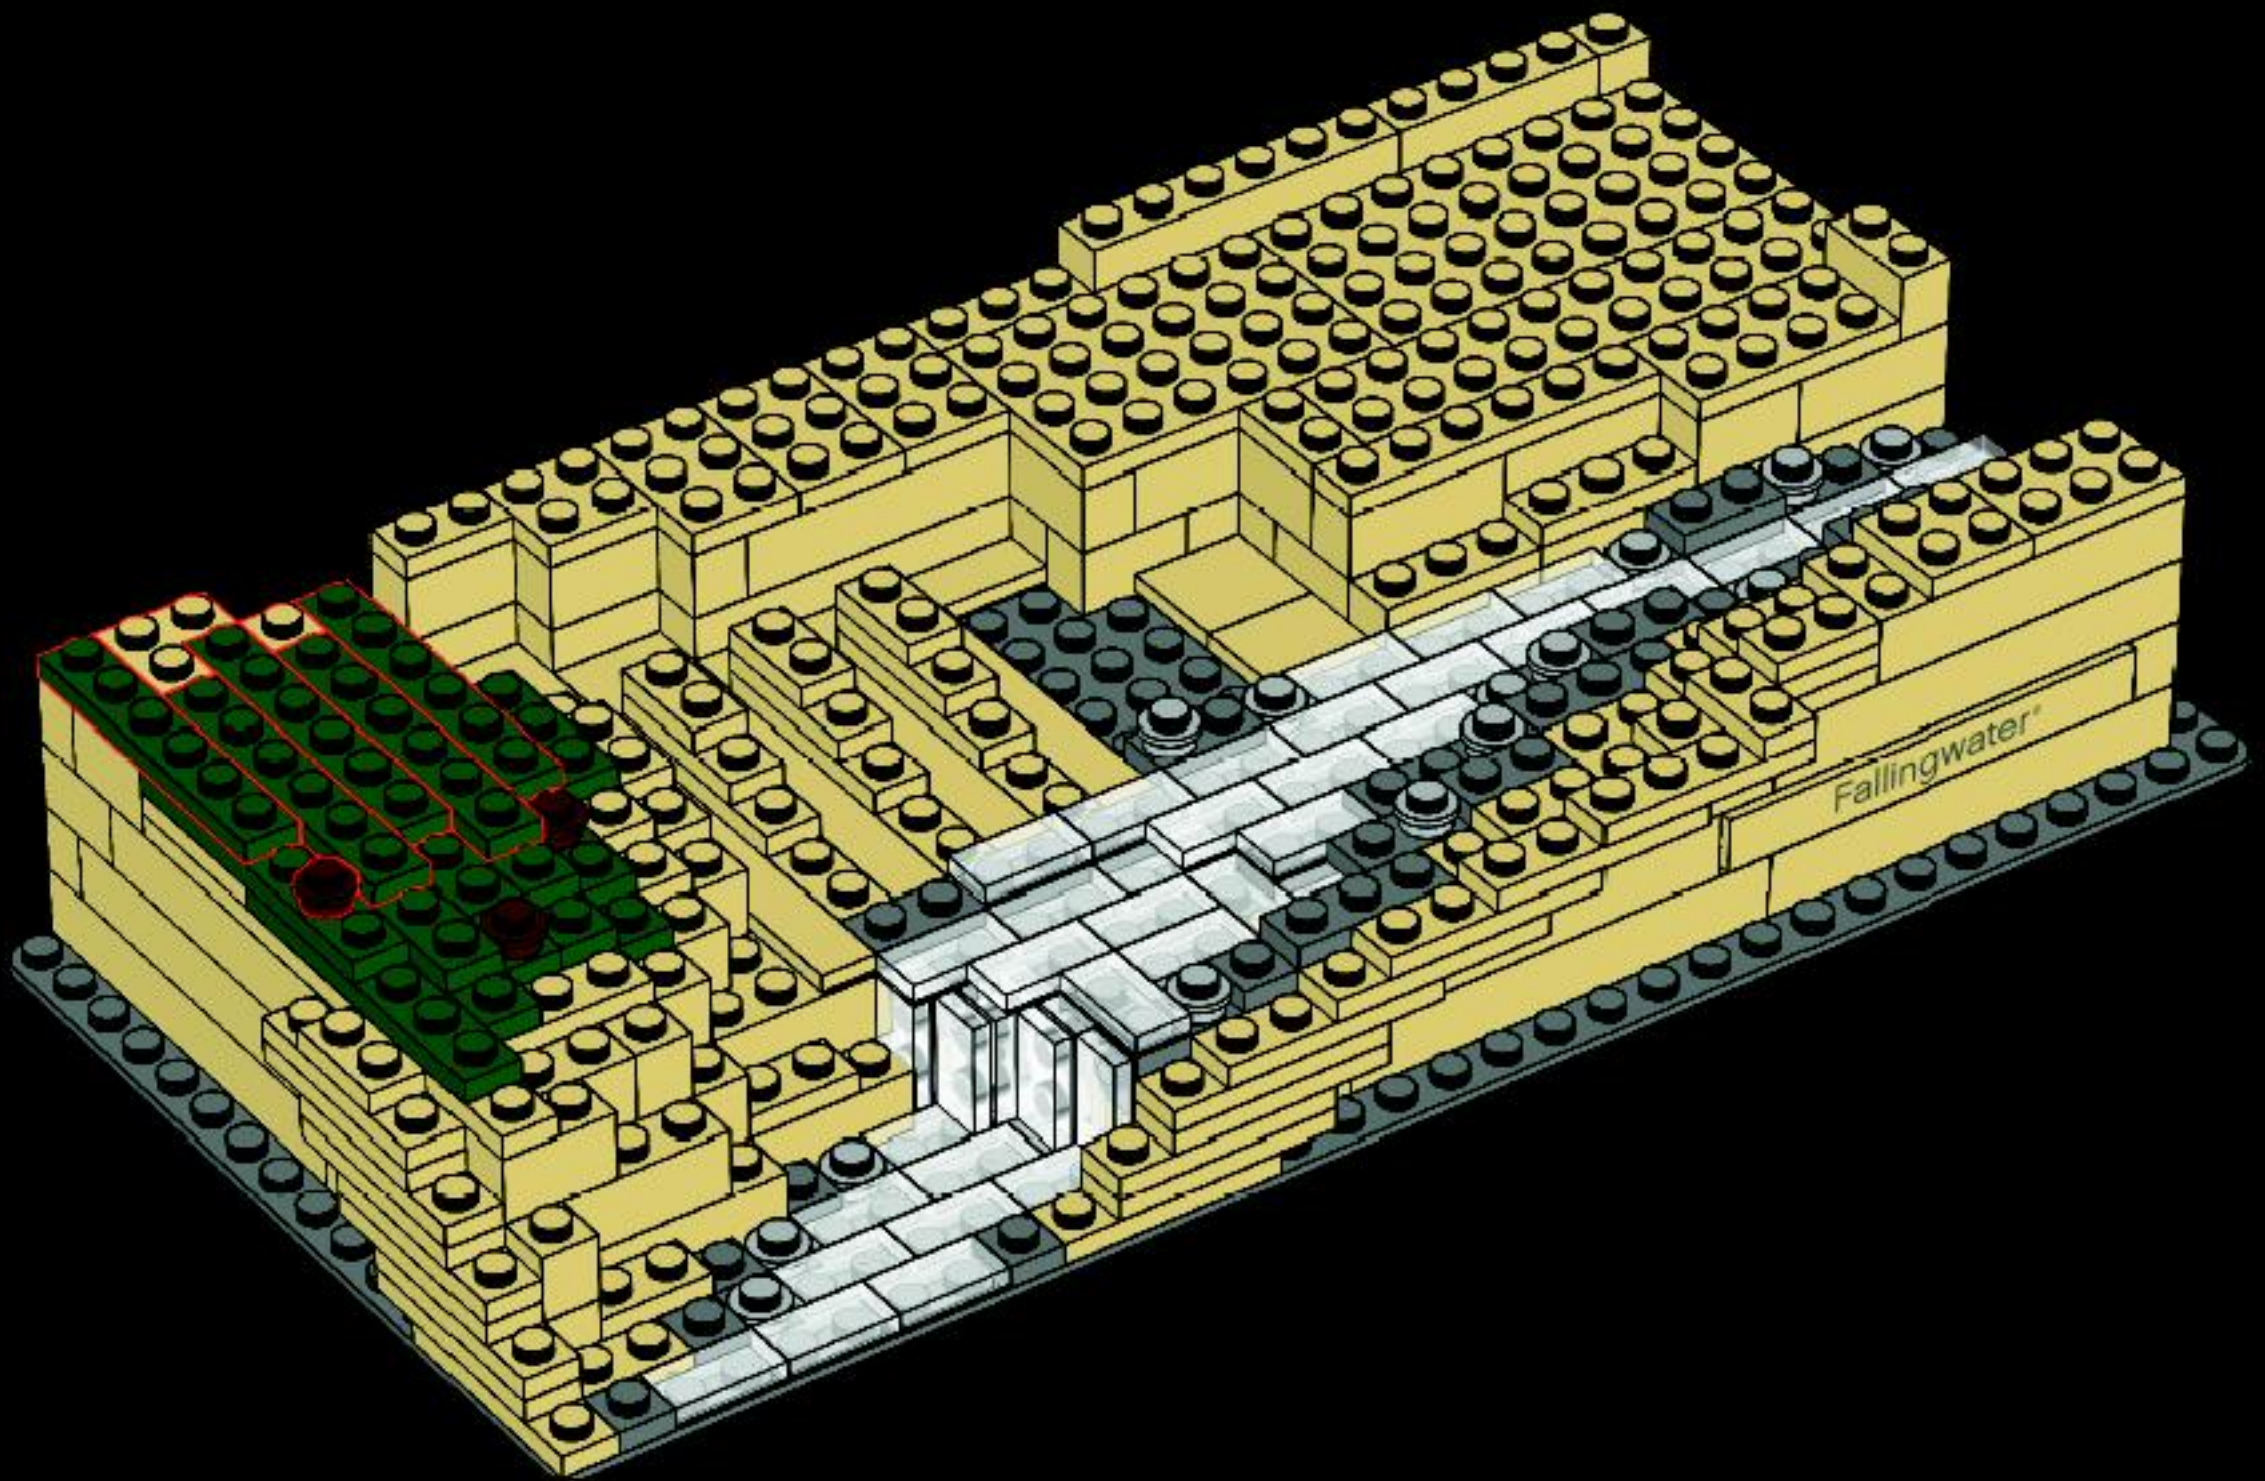




29

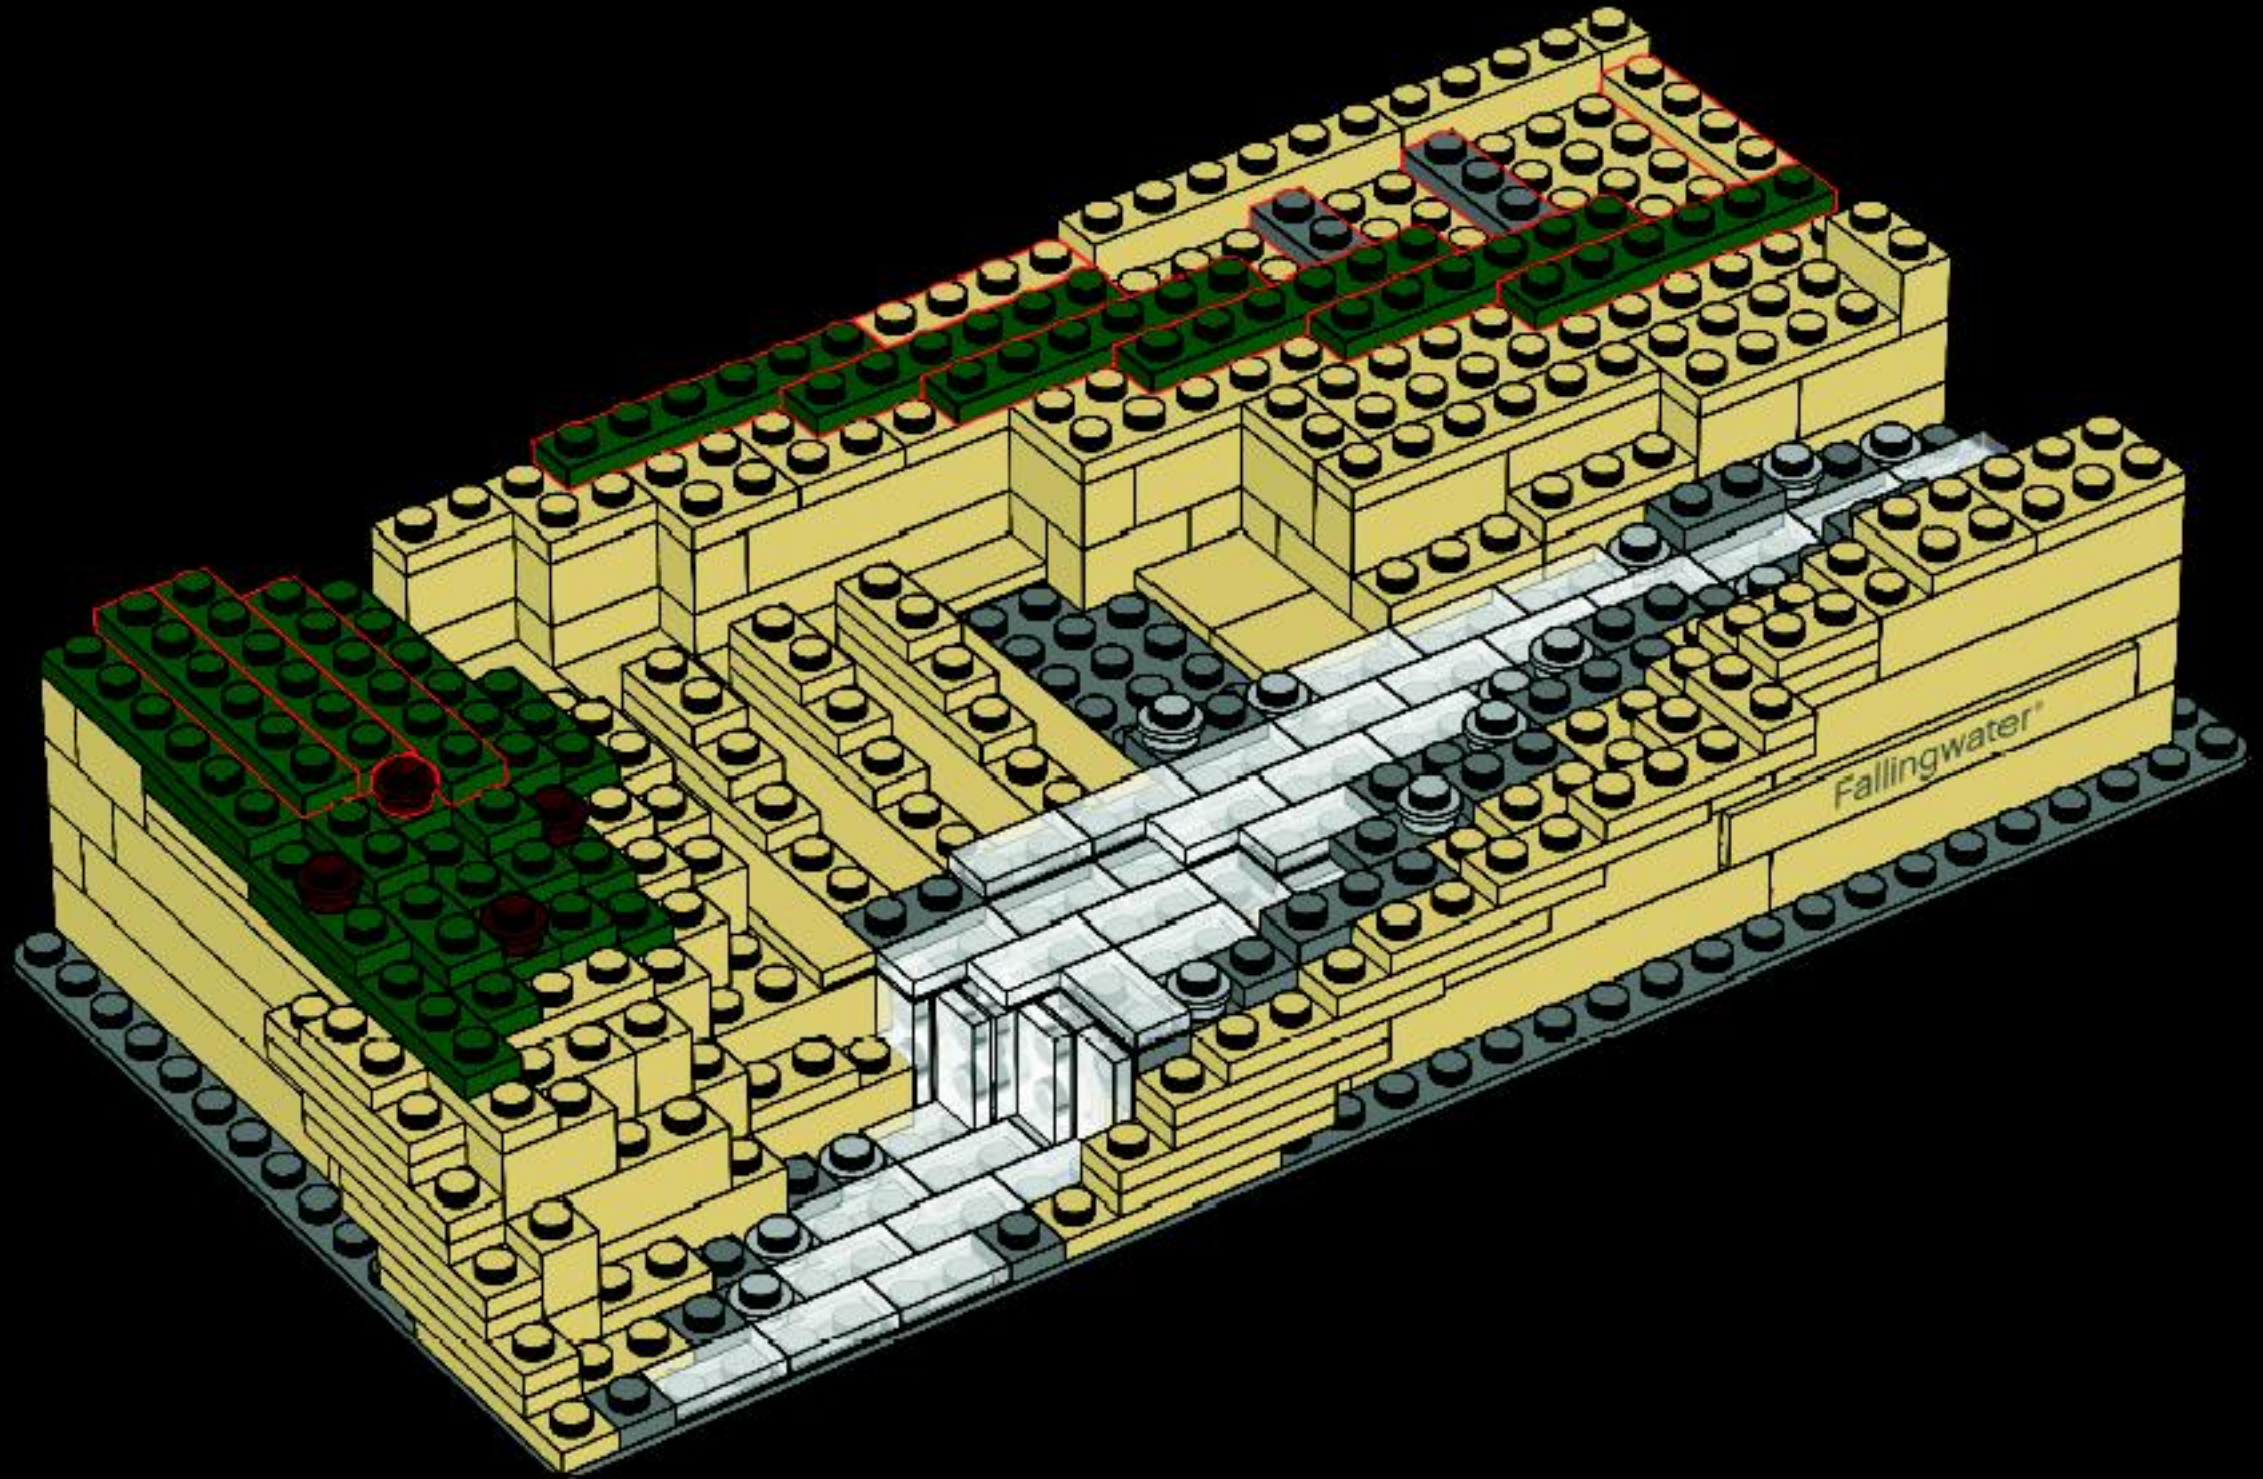



30

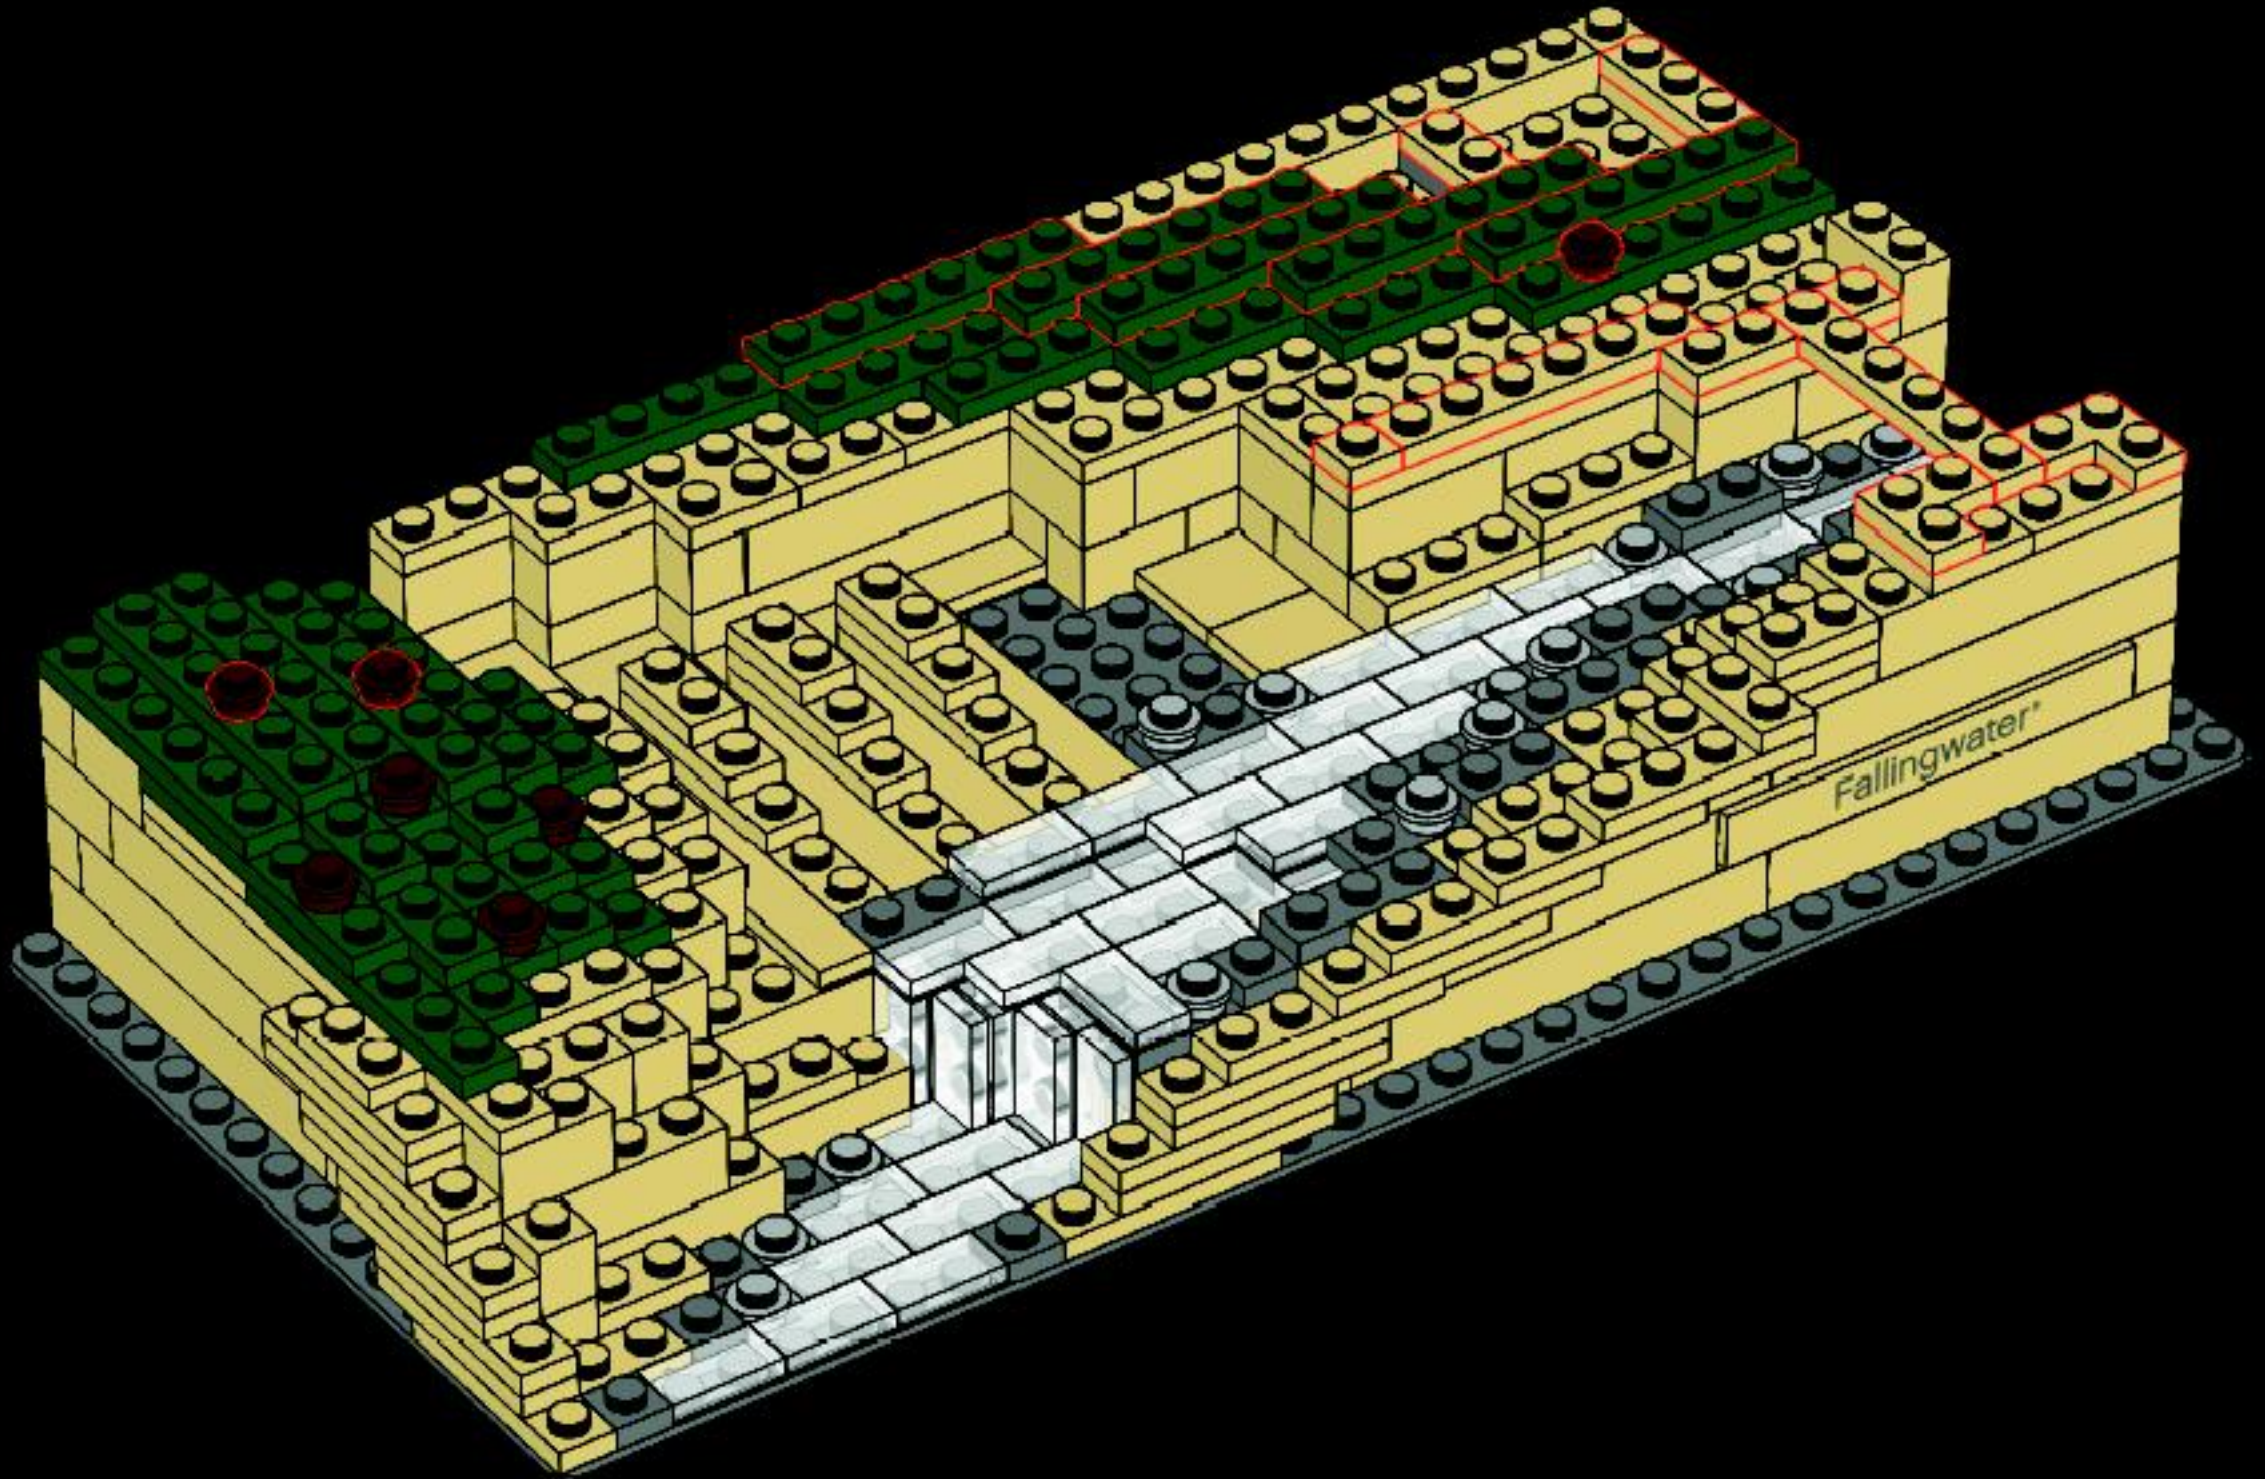




31





32

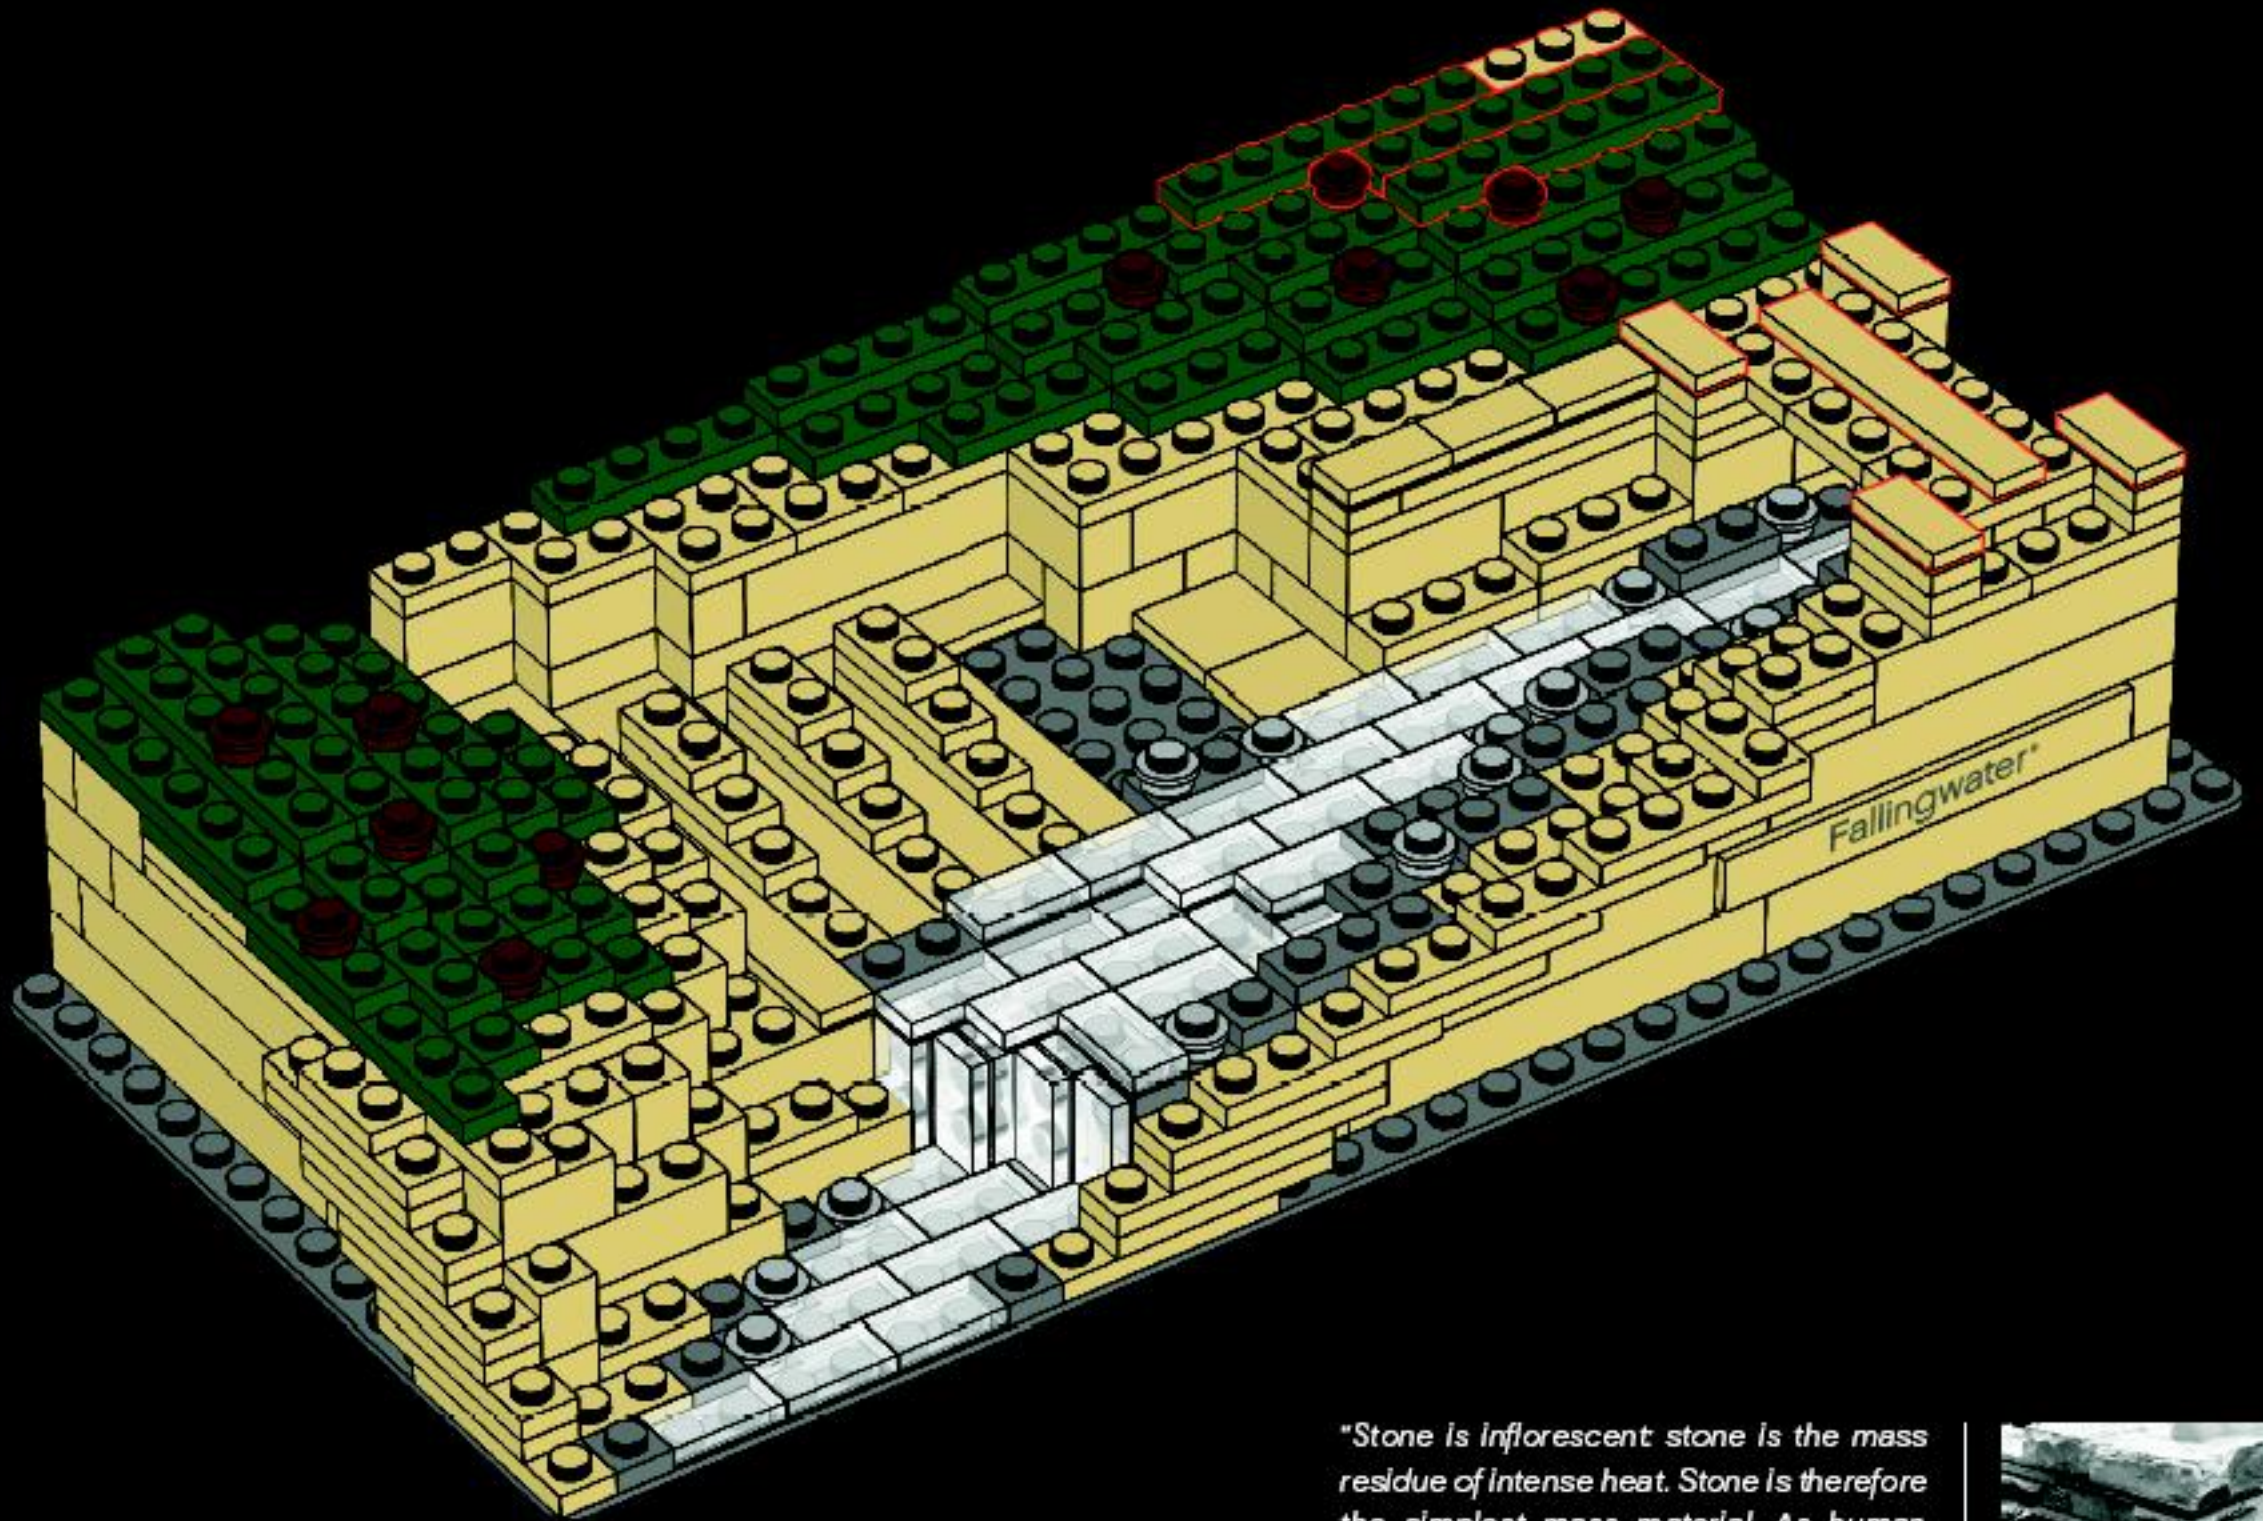


"Stone is inflorescent stone is the mass residue of intense heat. Stone is therefore the simplest mass material. As human hands directed by the imagination begin upon it, it becomes a shapely block."

– Frank Lloyd Wright, 1937 ■





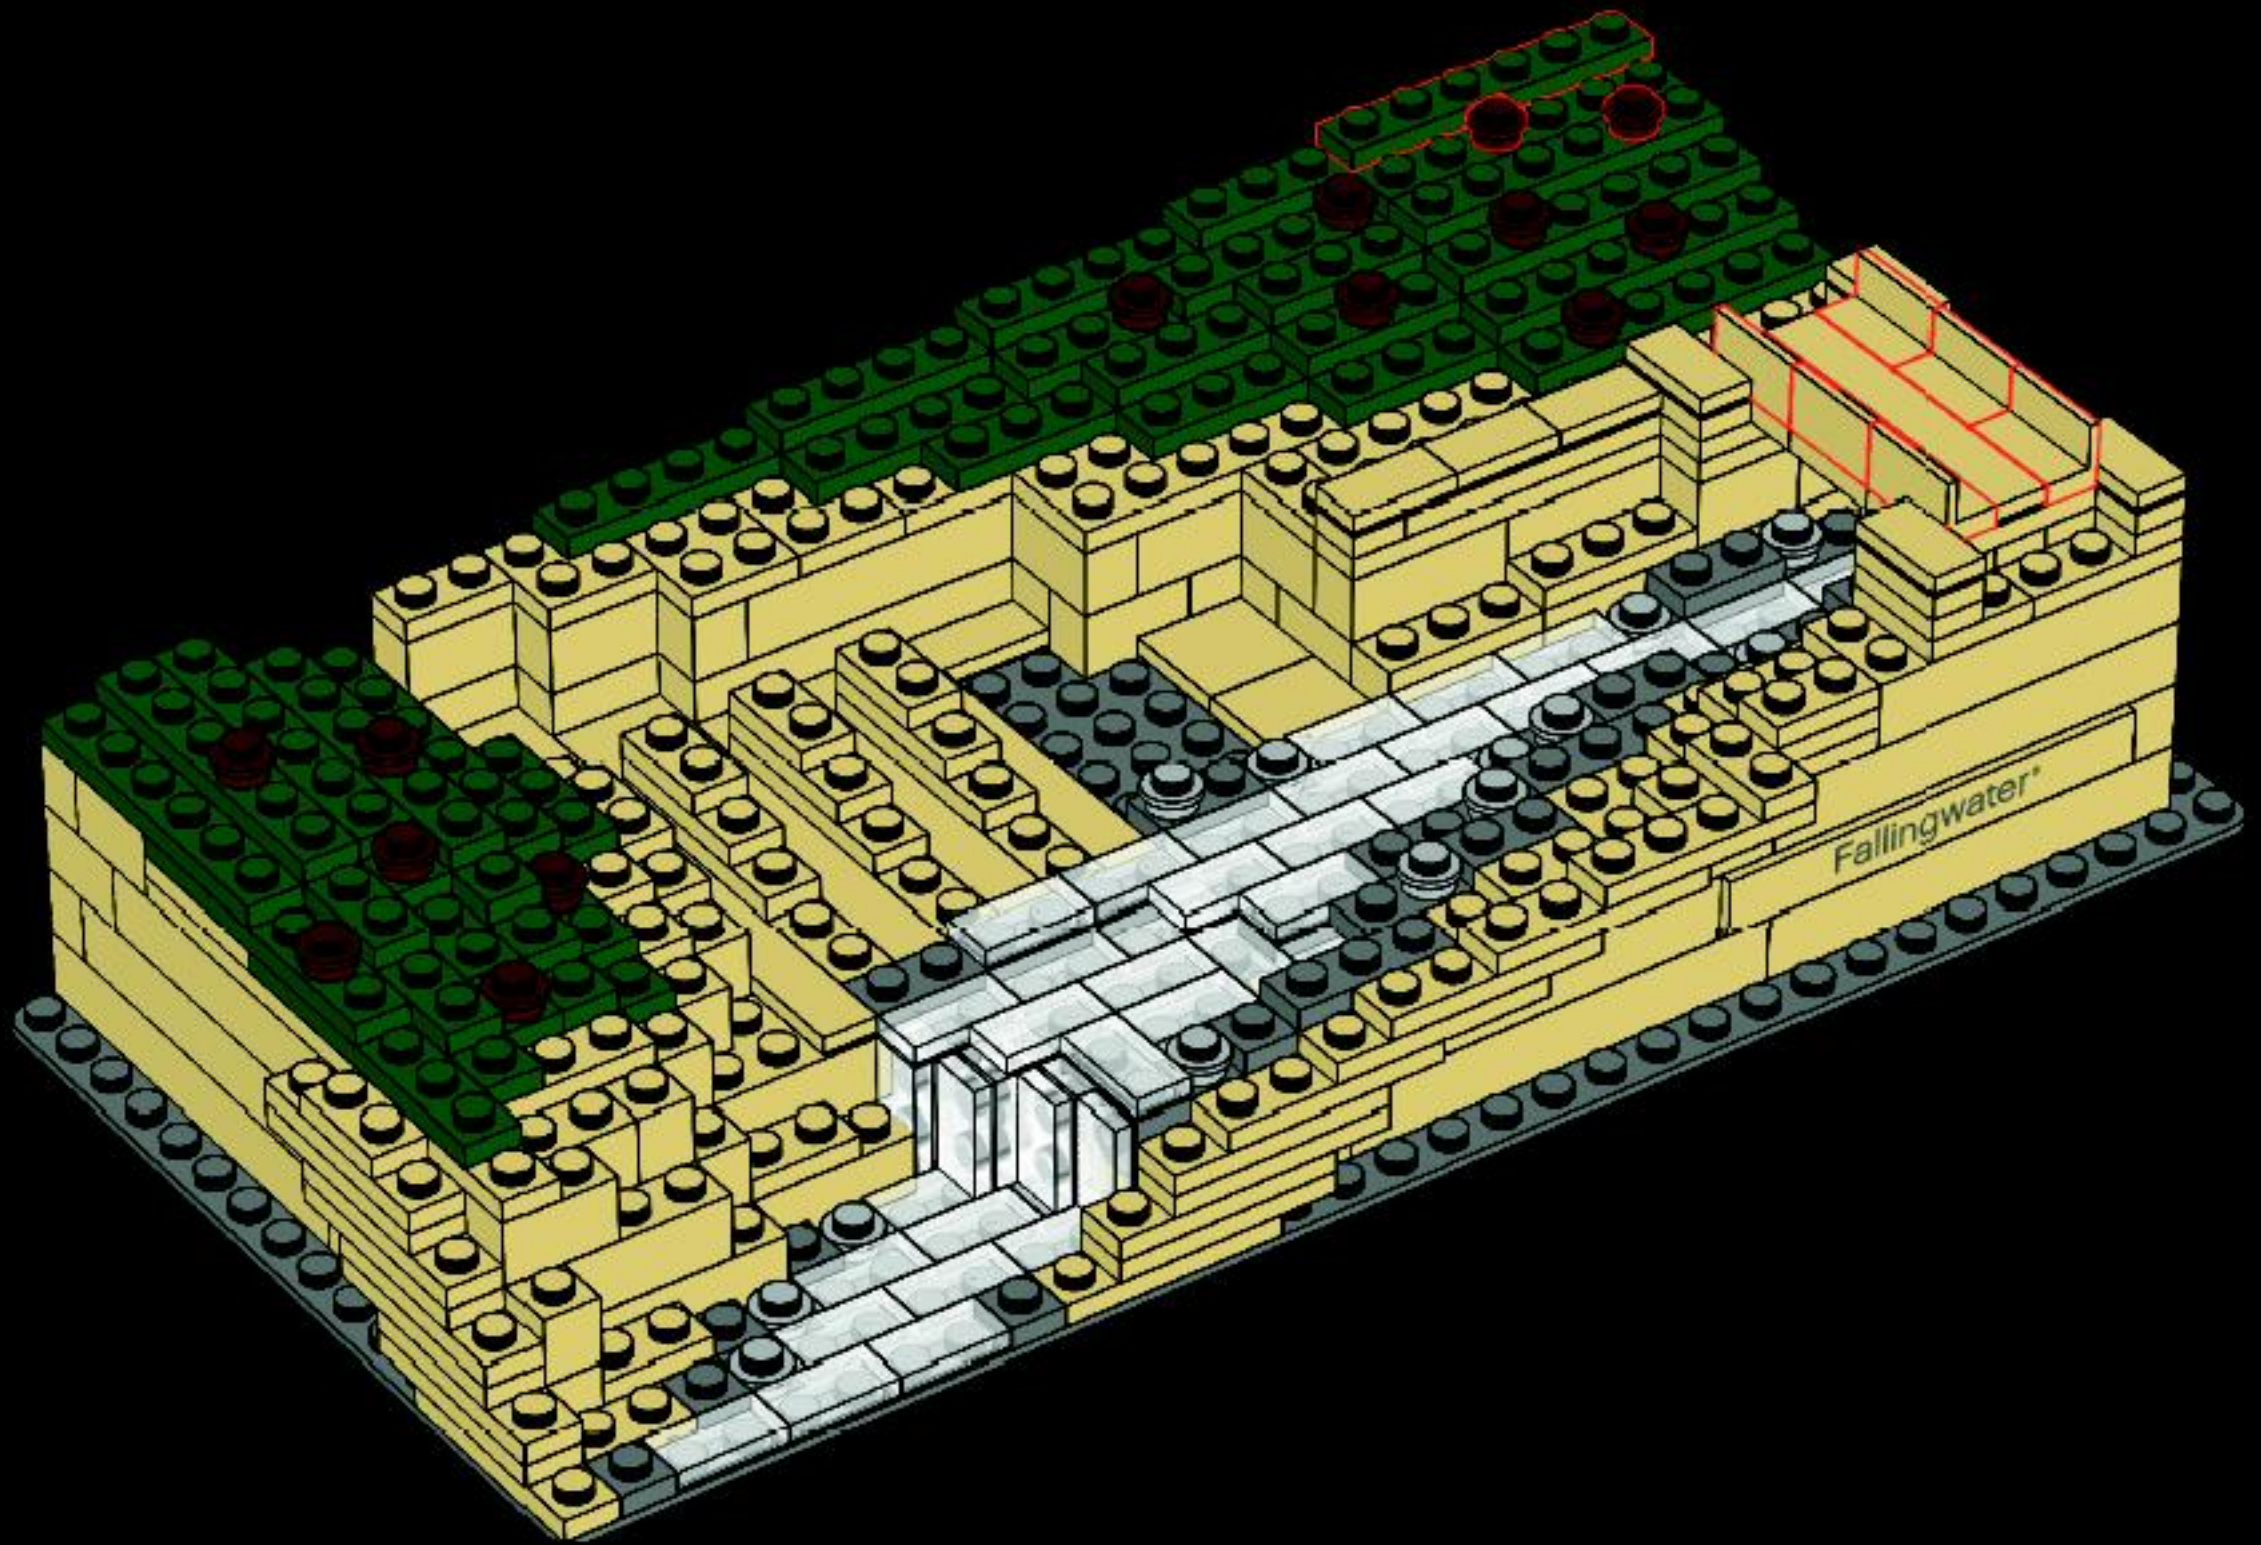

33




28x




1 2 14x




34

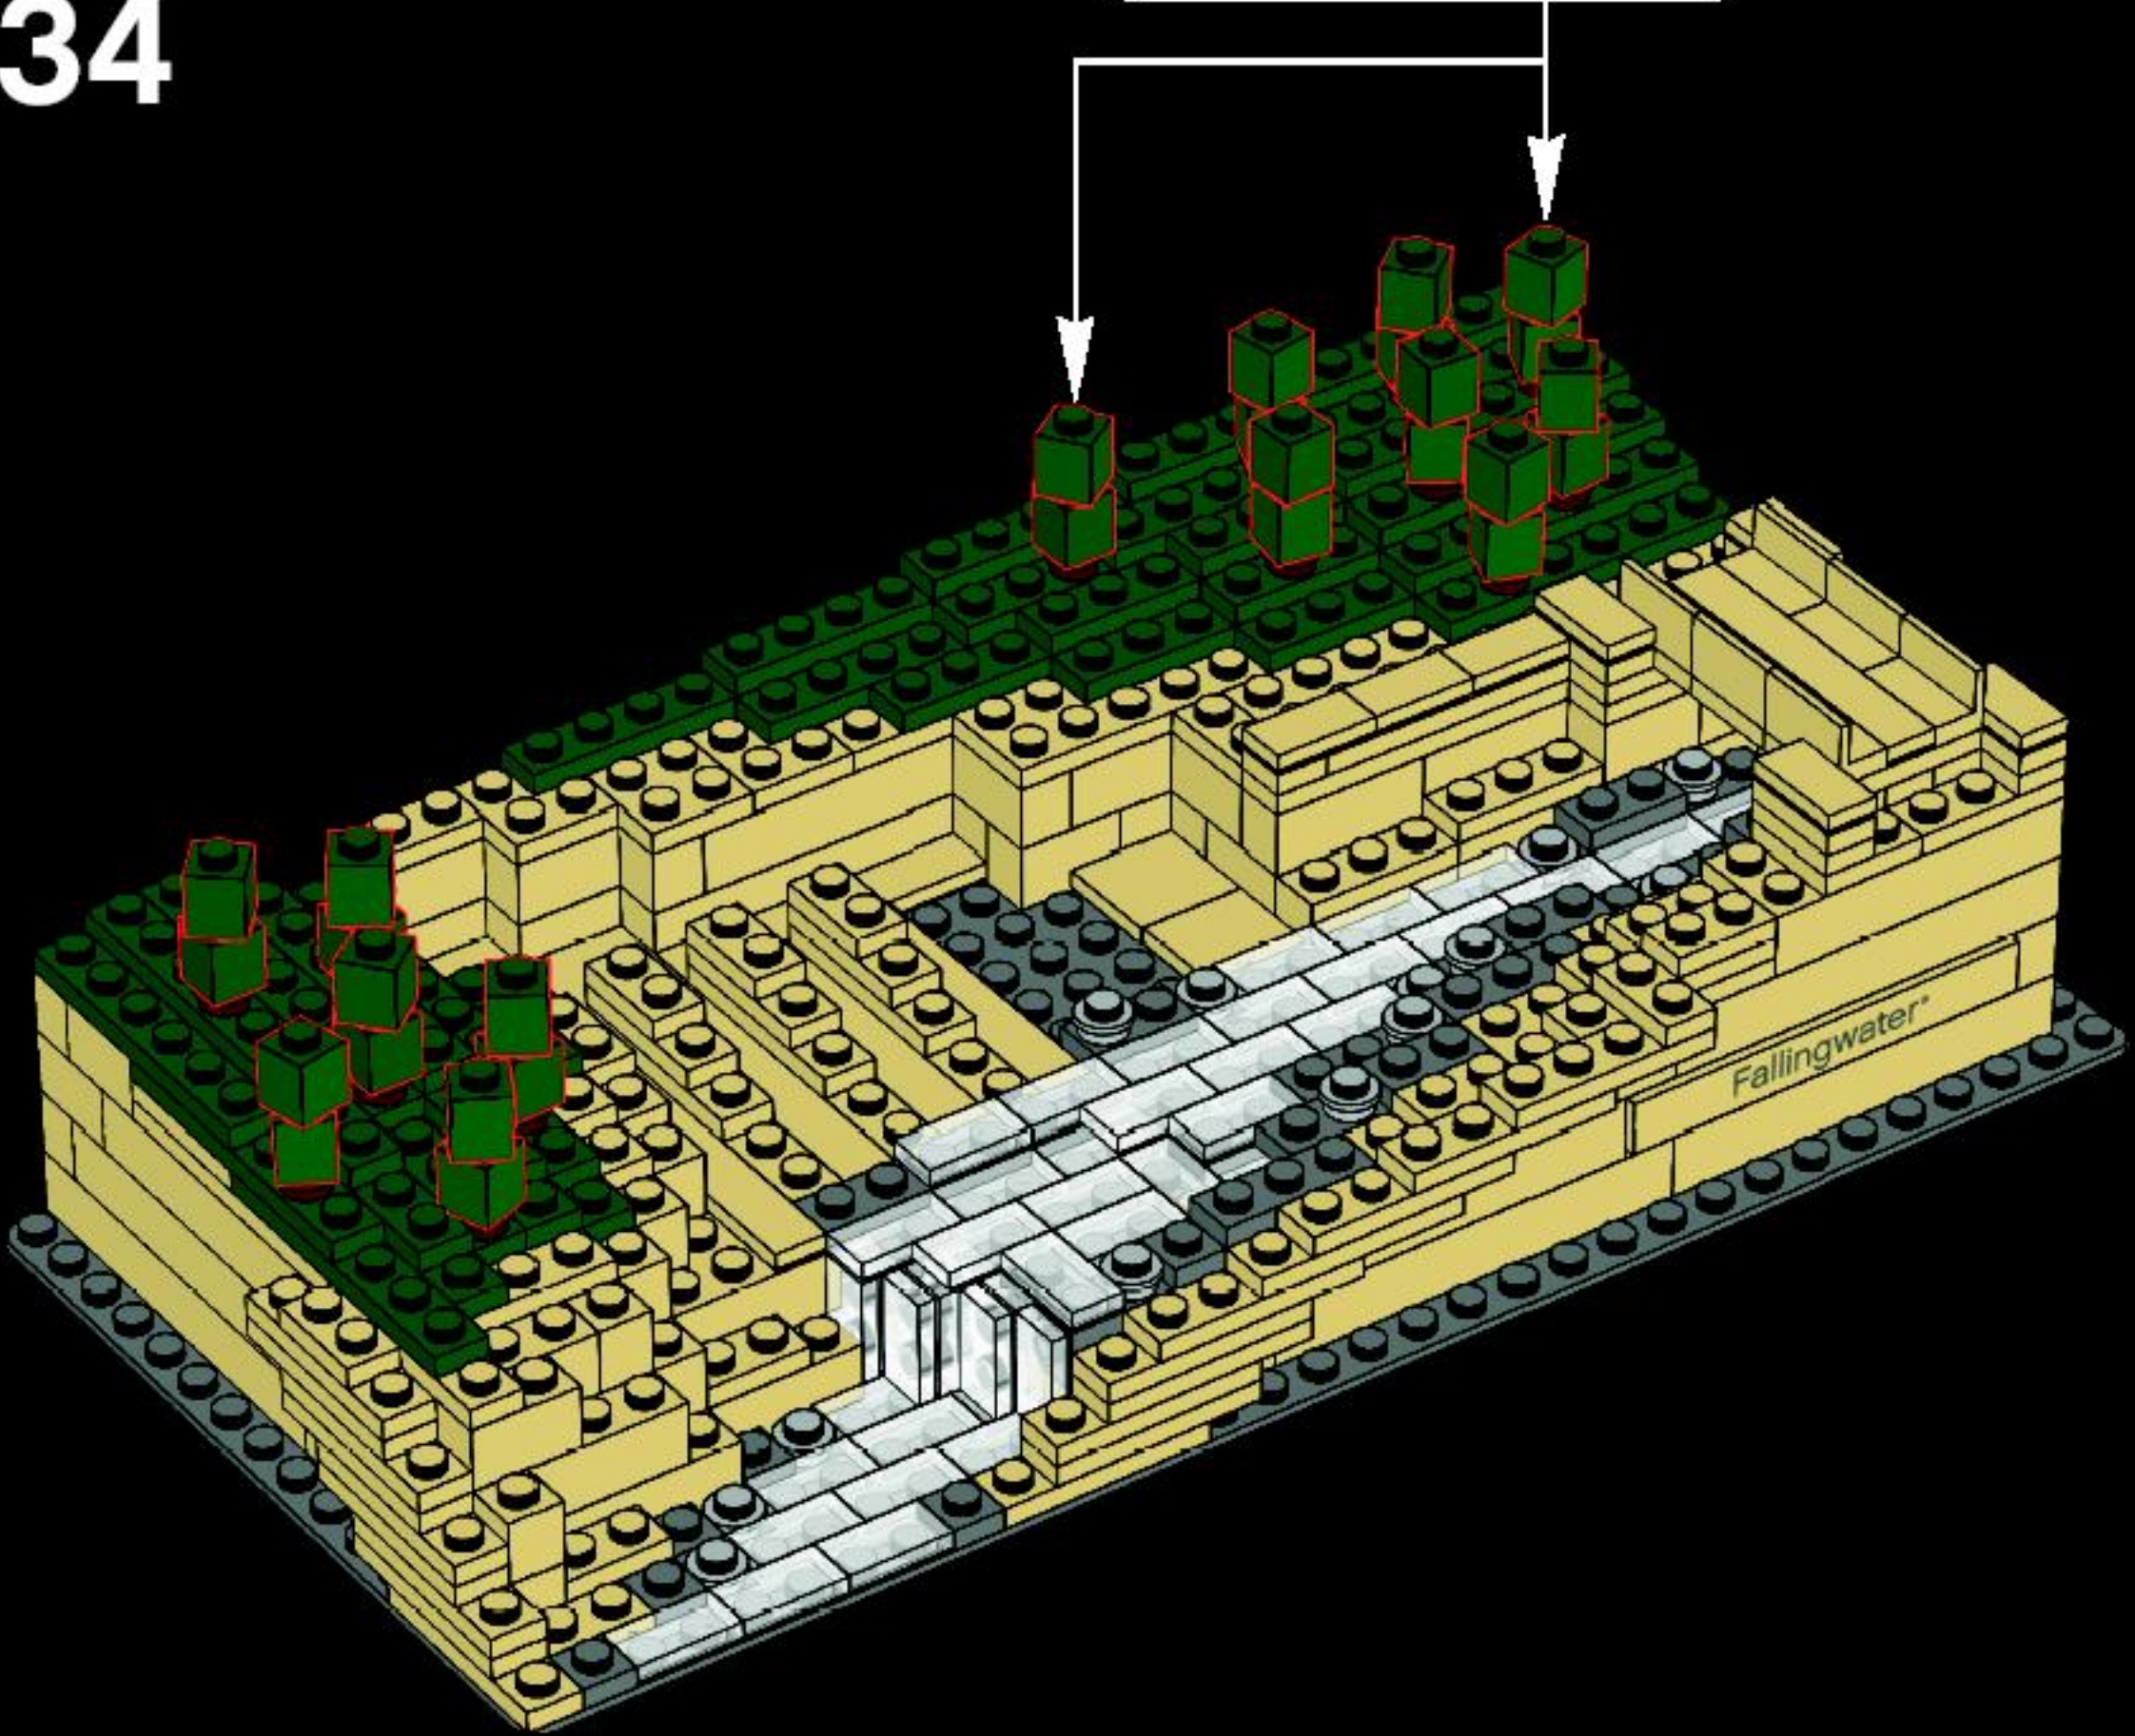

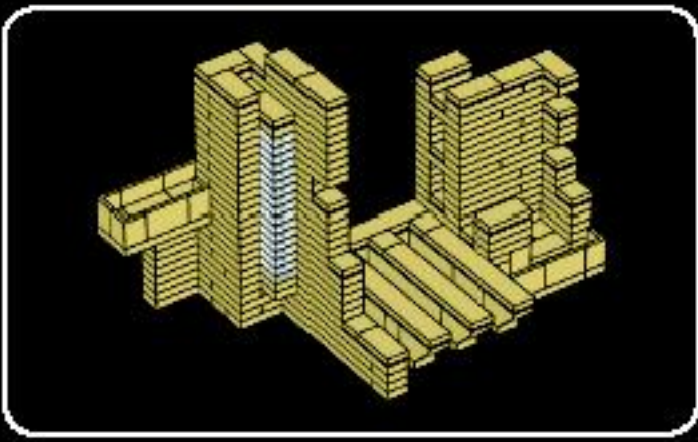

1

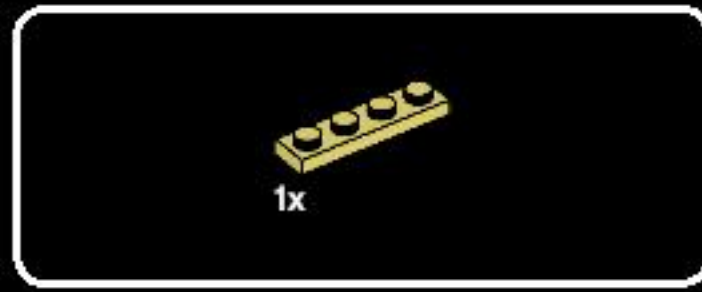


2







3


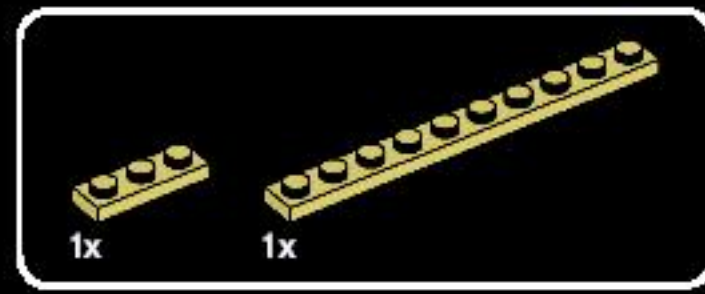



4

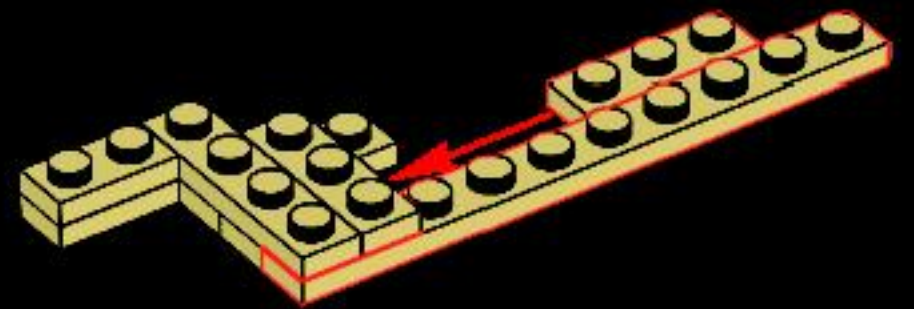


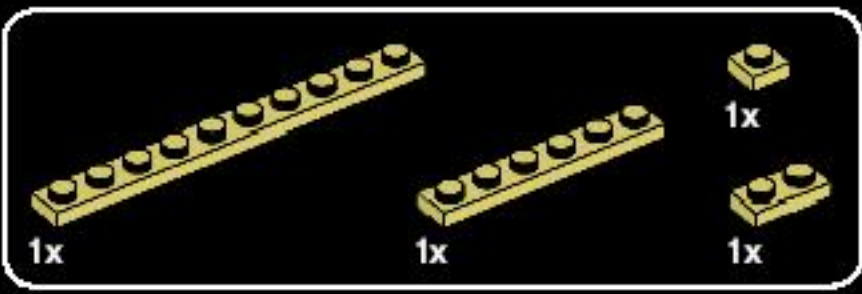


5

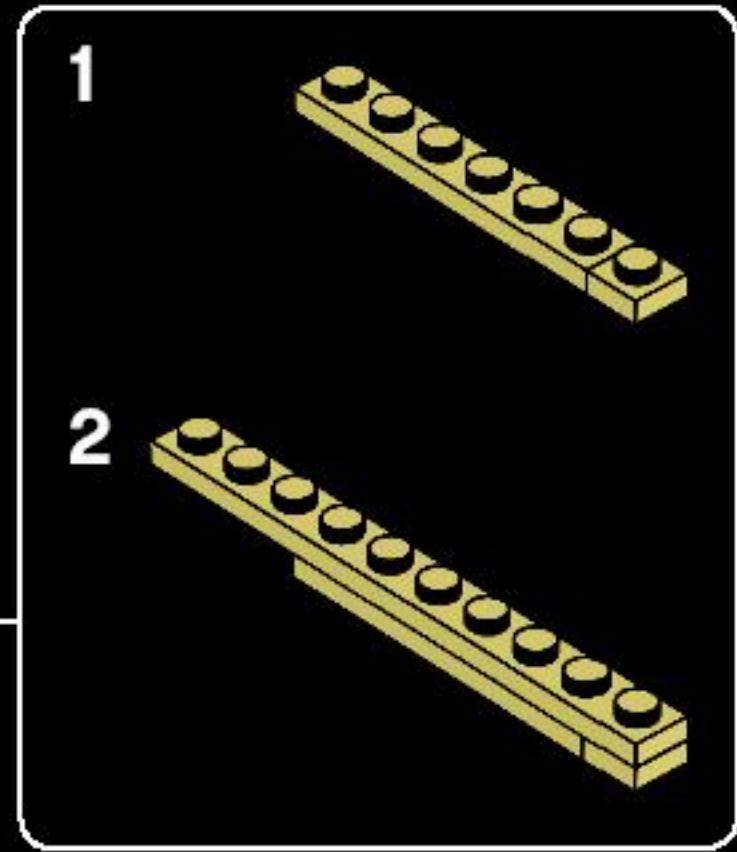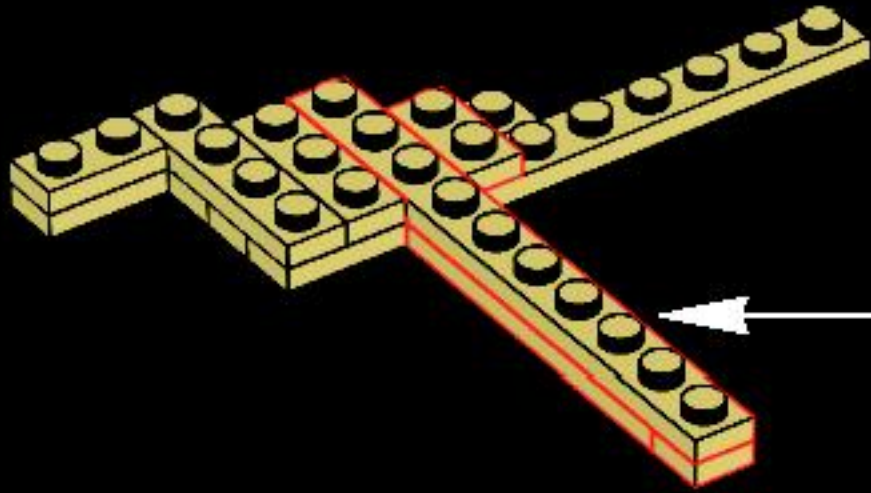


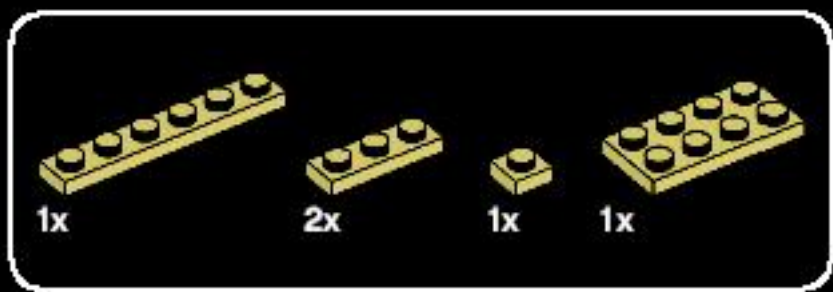

6

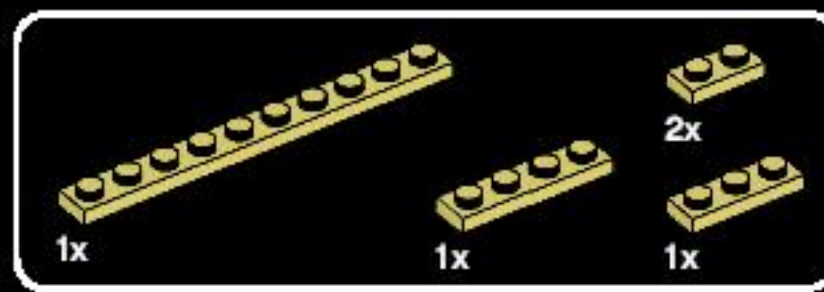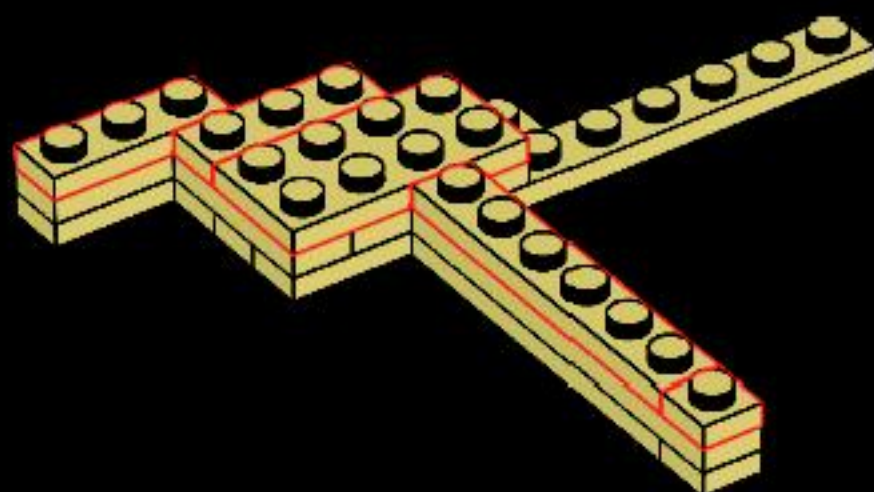



7

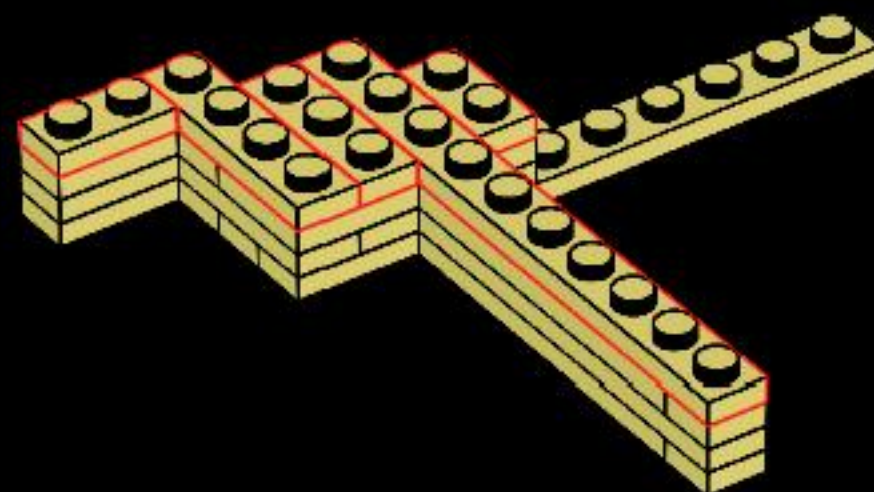



"Architecture is that great living creative spirit which from generation to generation, from age to age, proceeds, persists, creates, according to the nature of man, and his circumstances as they both change. That really is architecture."


– Frank Lloyd Wright, 1939 ■

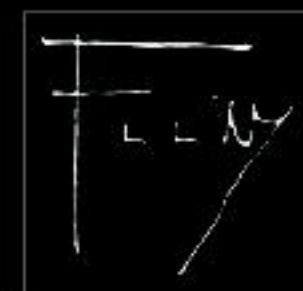


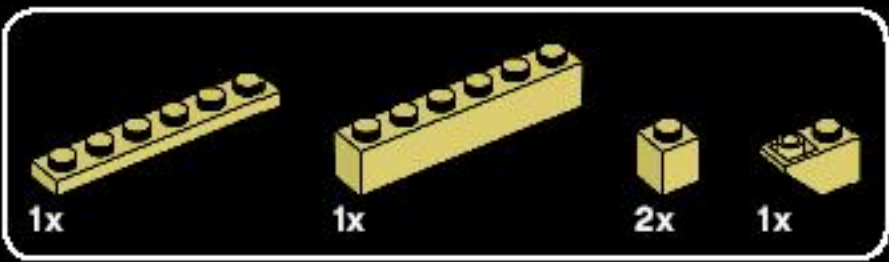



8

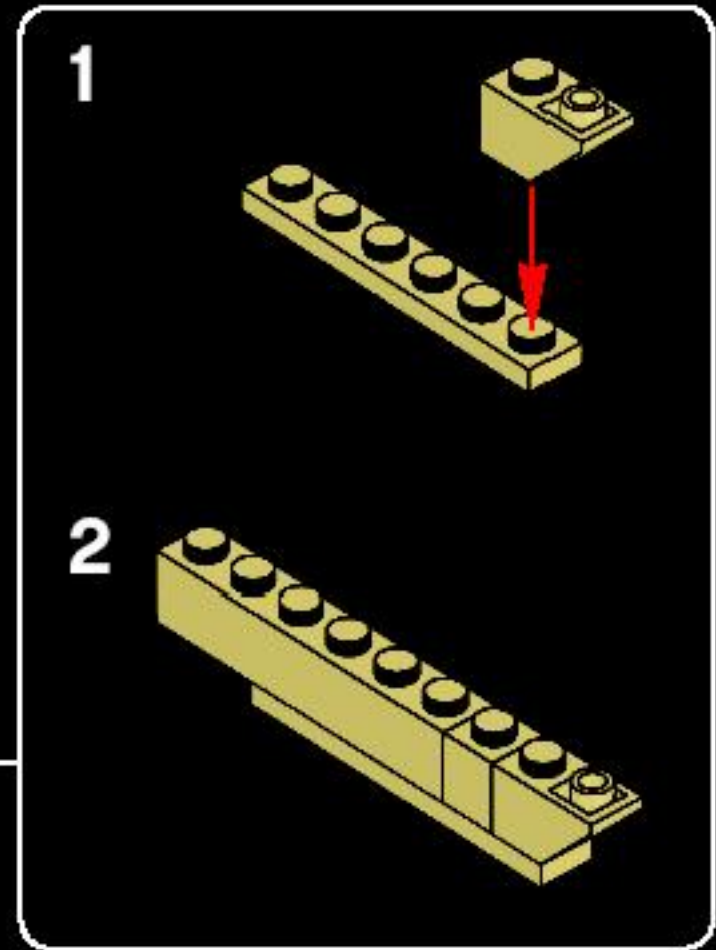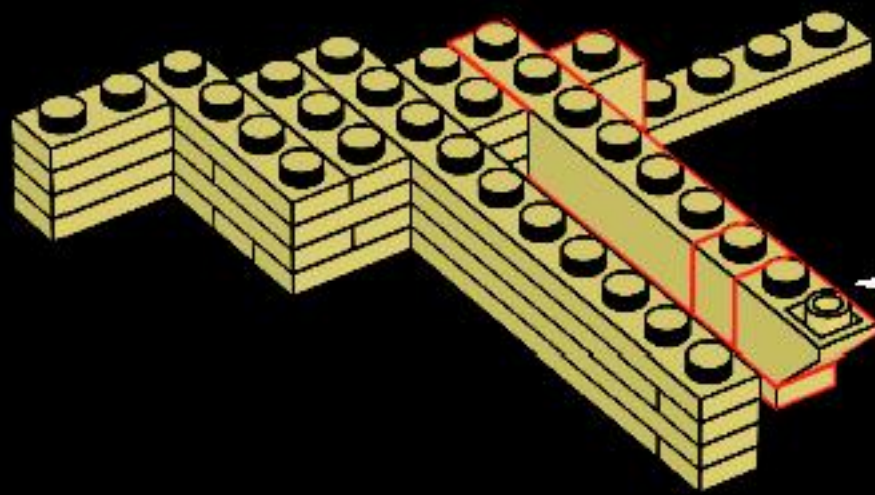


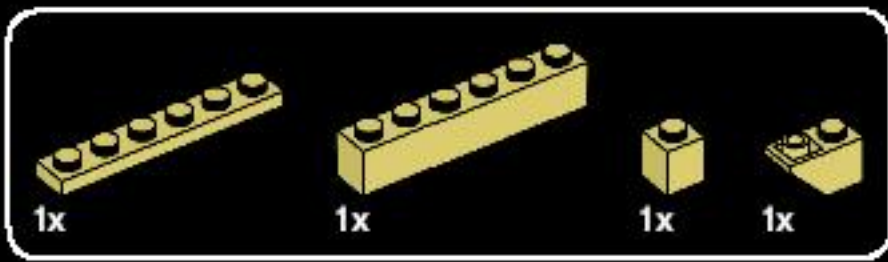


9

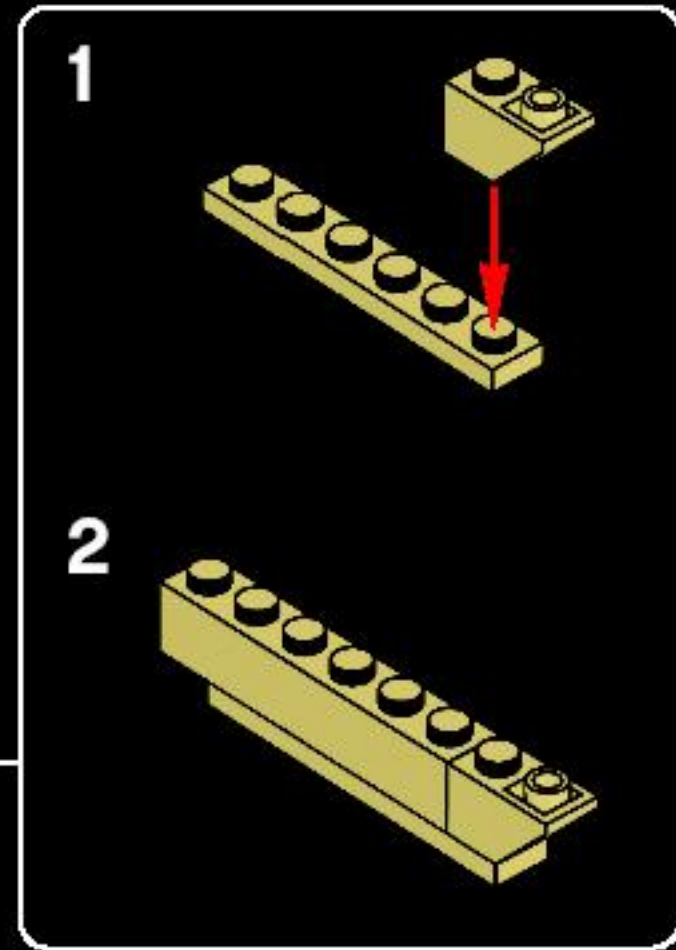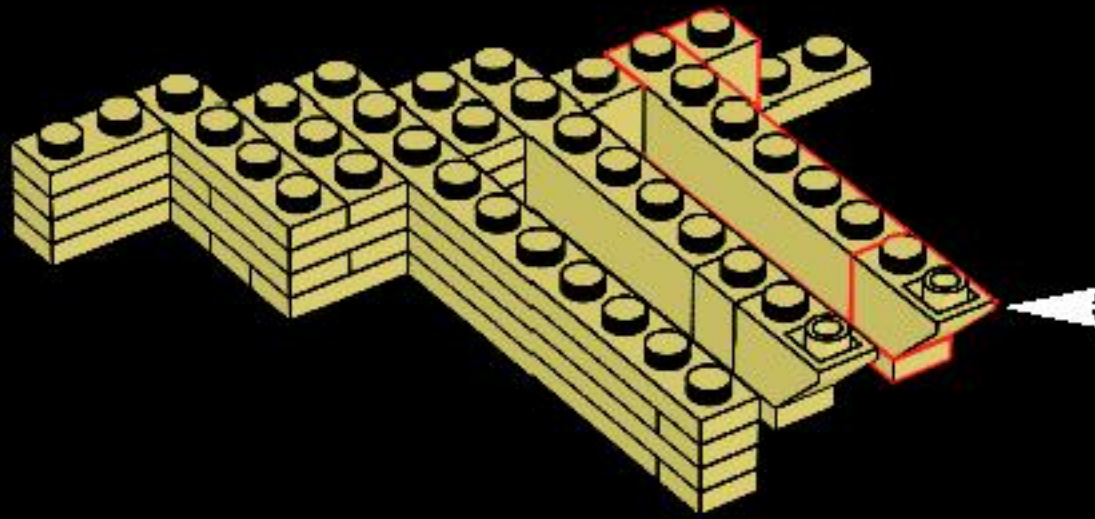


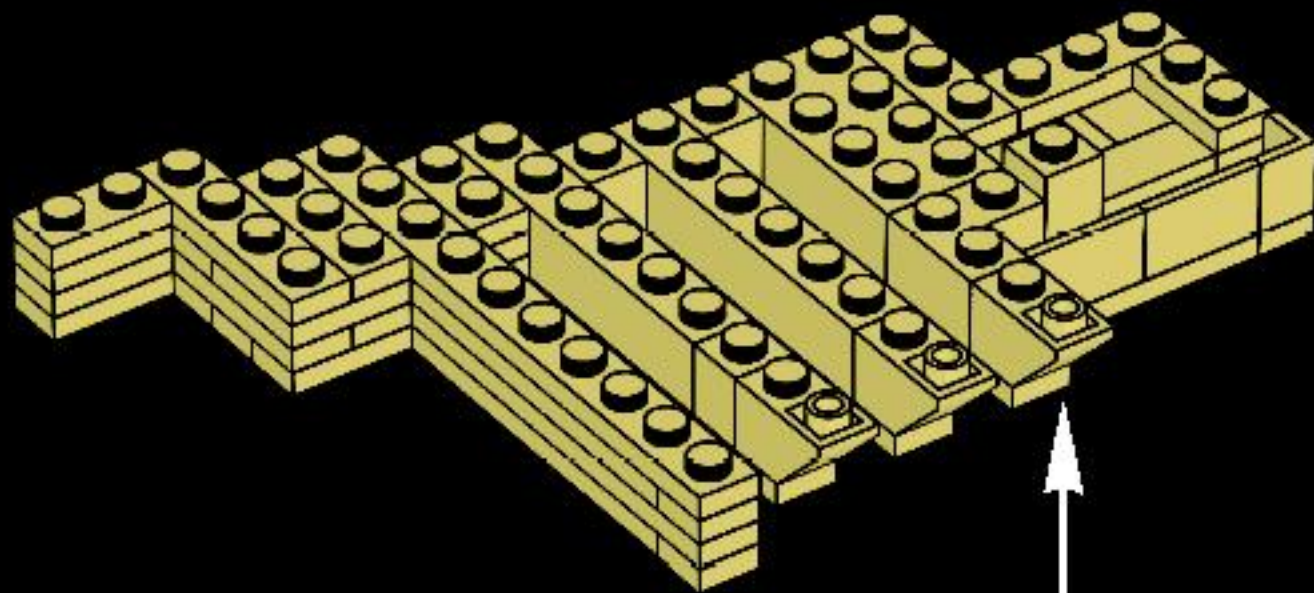

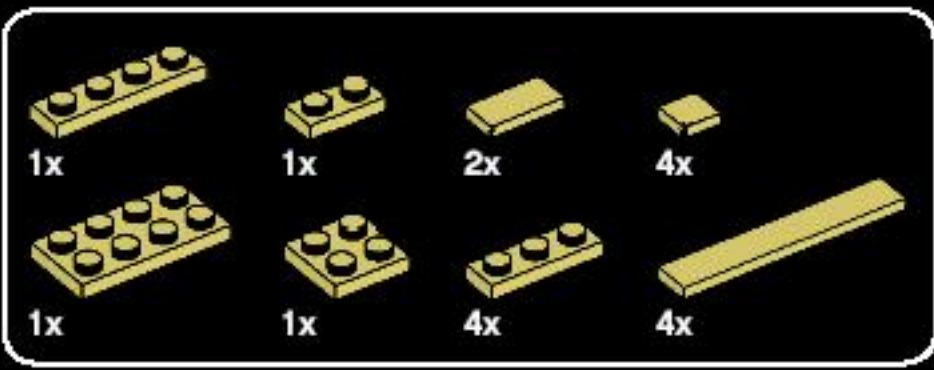


11

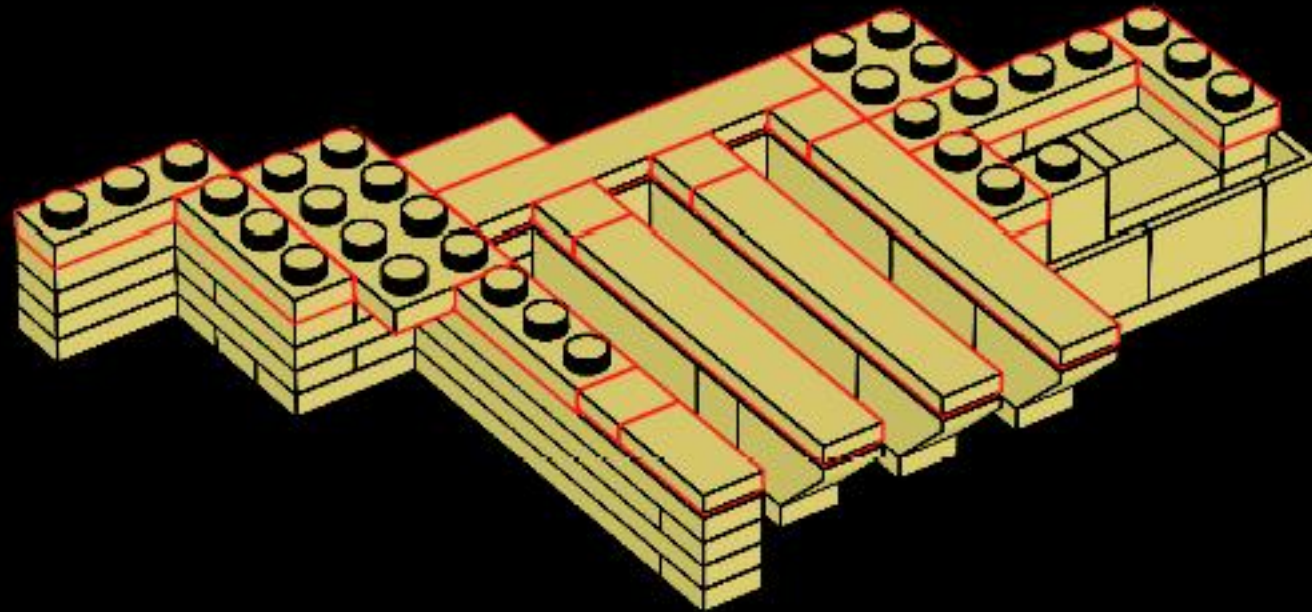

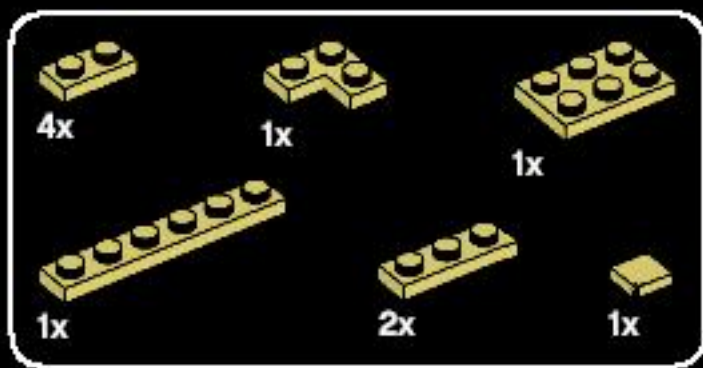

12

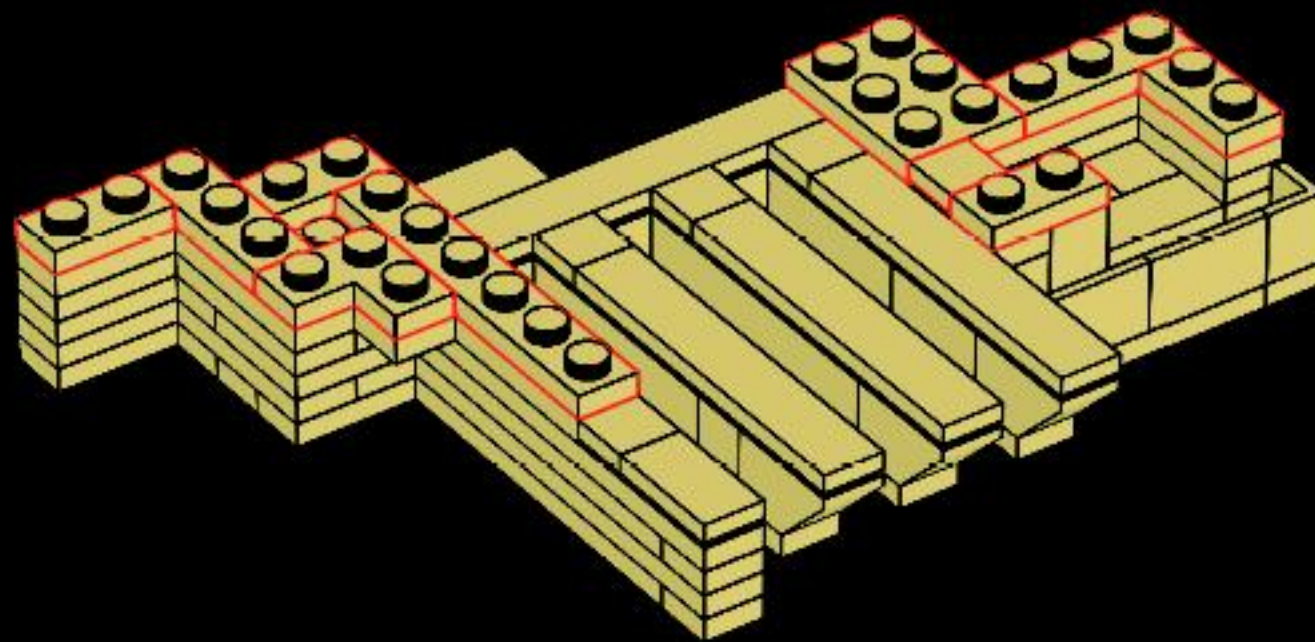


"I had an idea that the horizontal planes in buildings, those planes parallel to the earth, identify themselves with the ground – make the building belong to the ground. I began putting this idea to work."

– Frank Lloyd Wright, 1943 ■






13

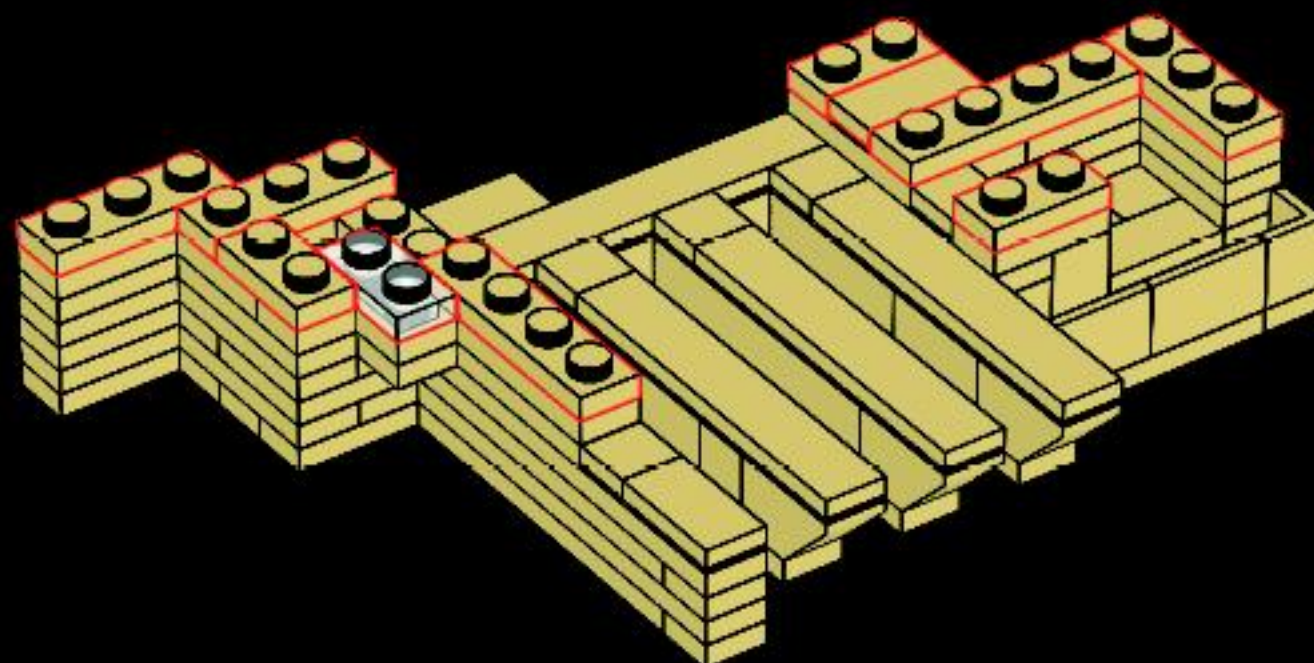




14

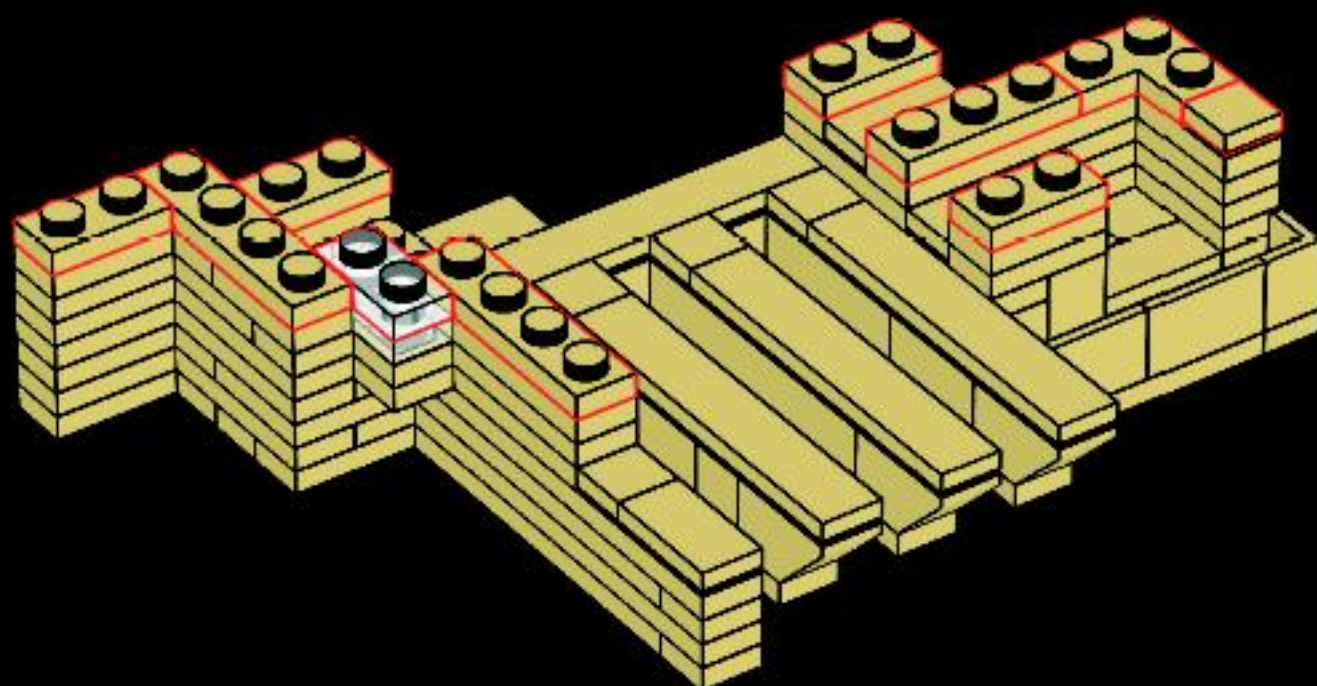




15

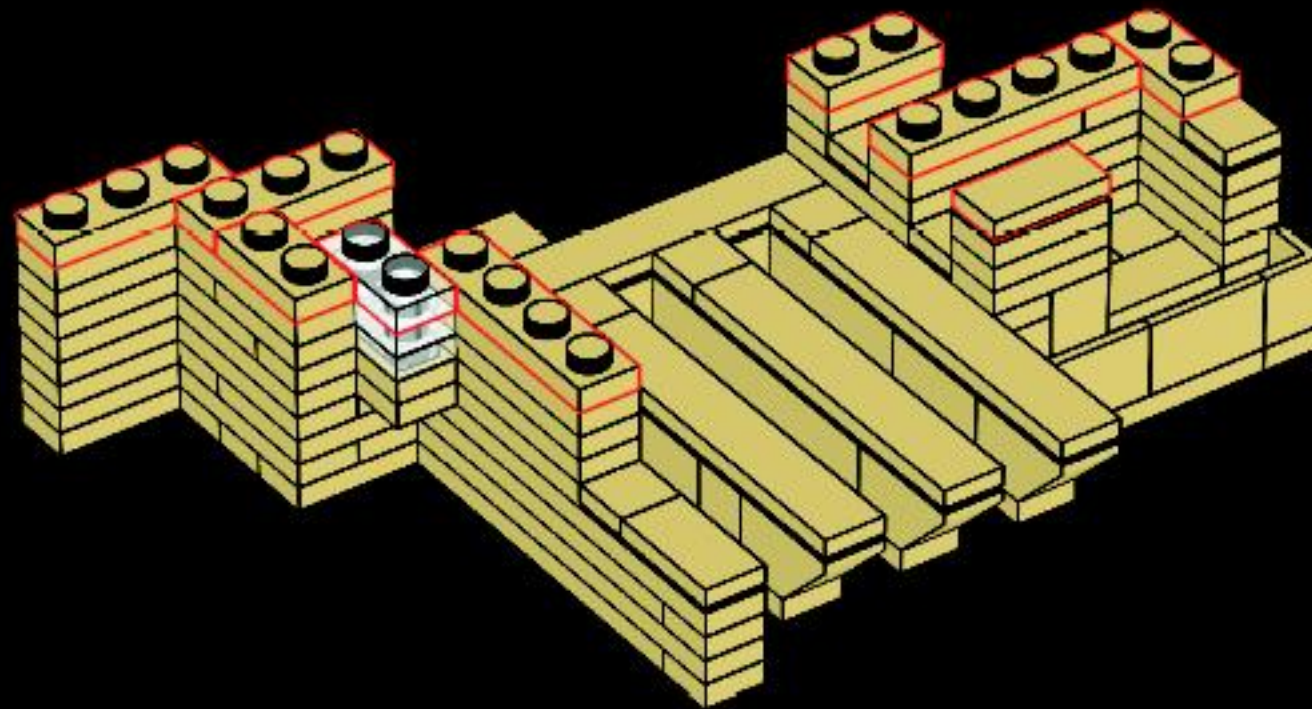




16

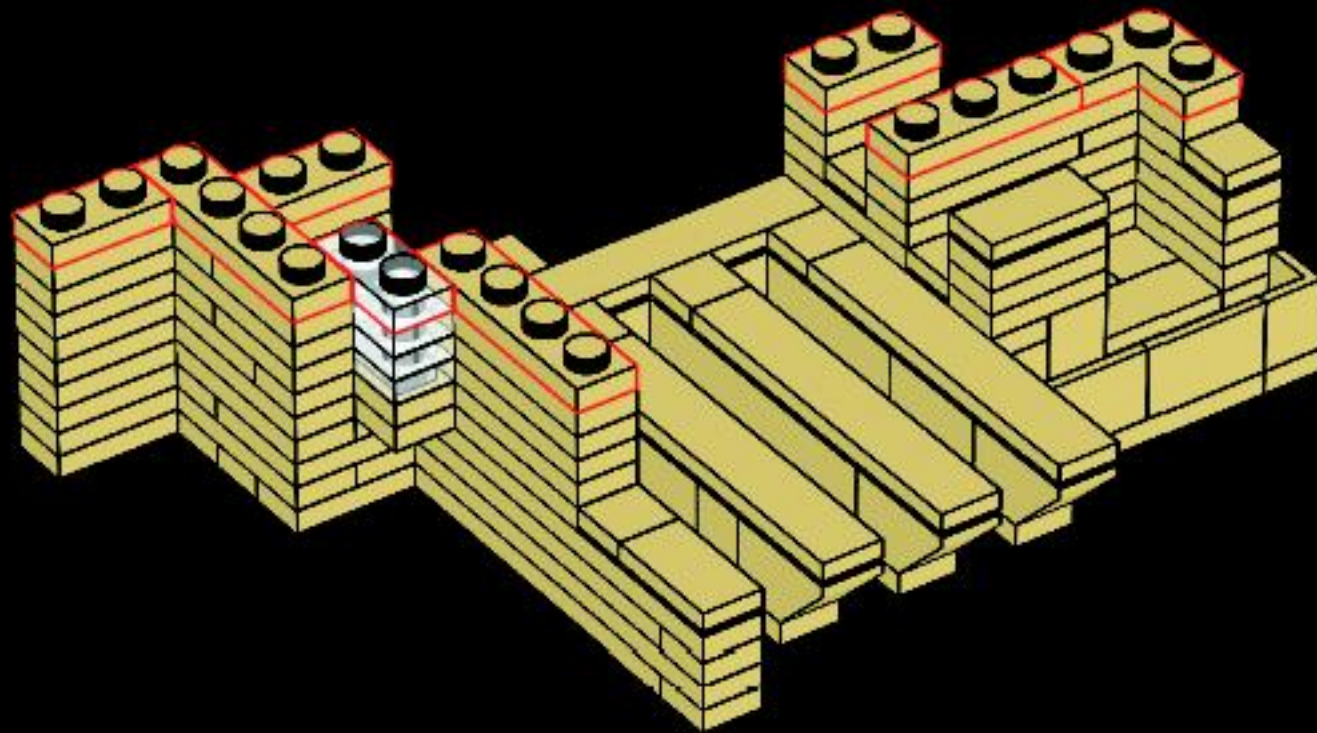





17

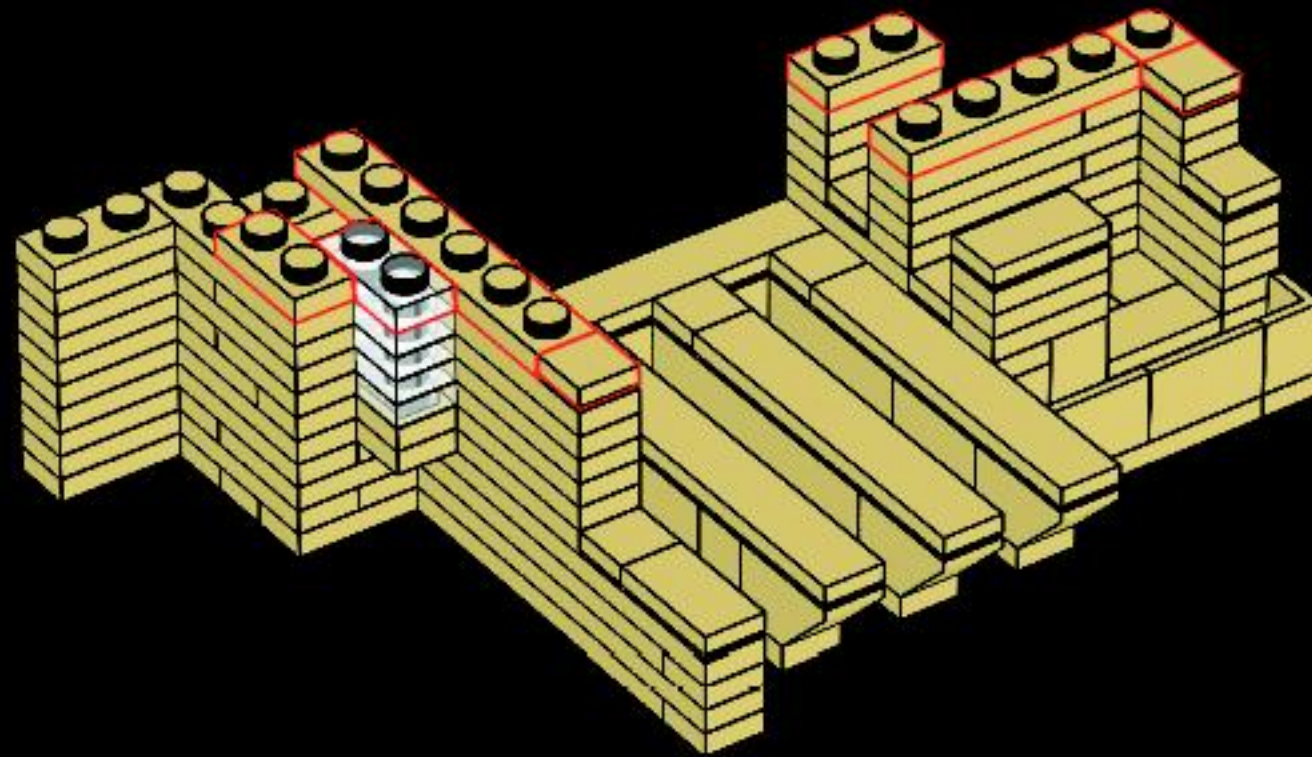



18

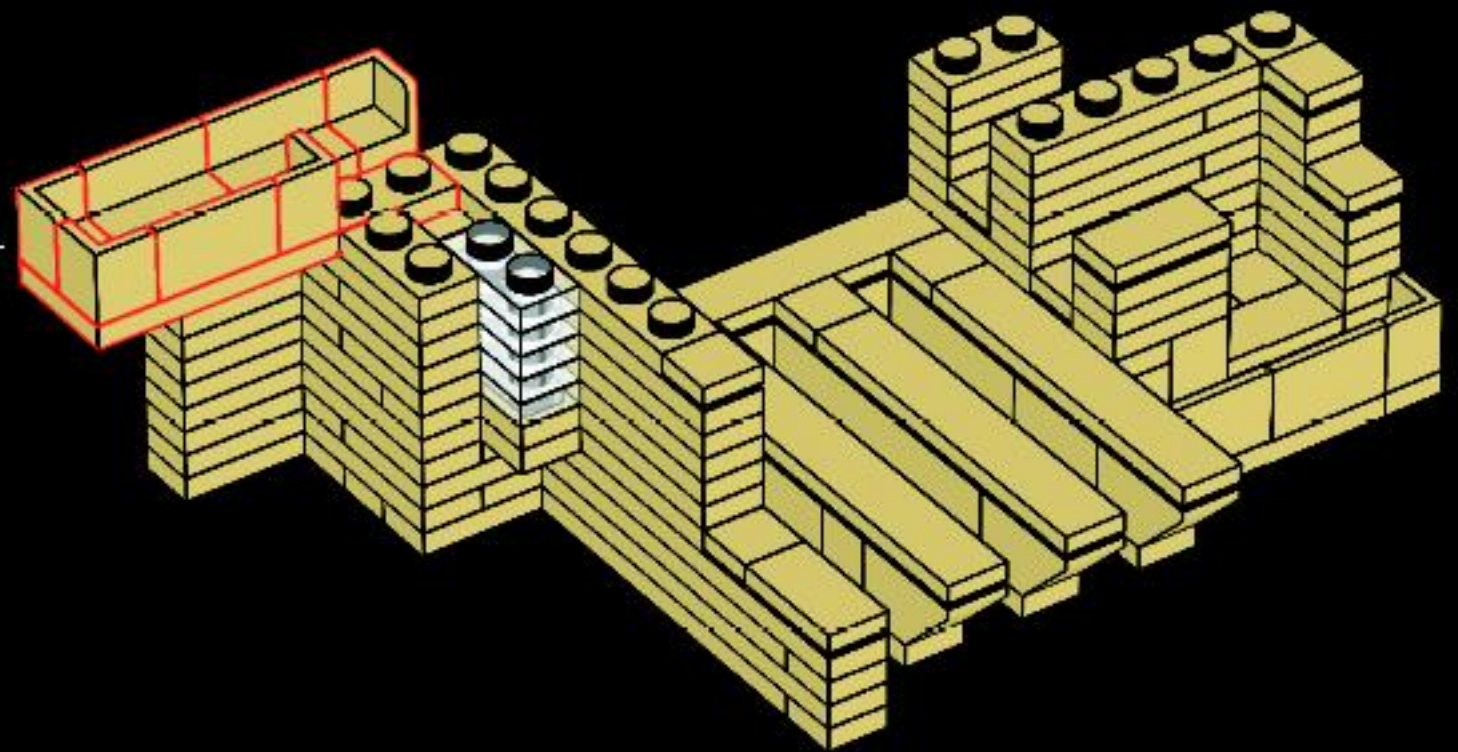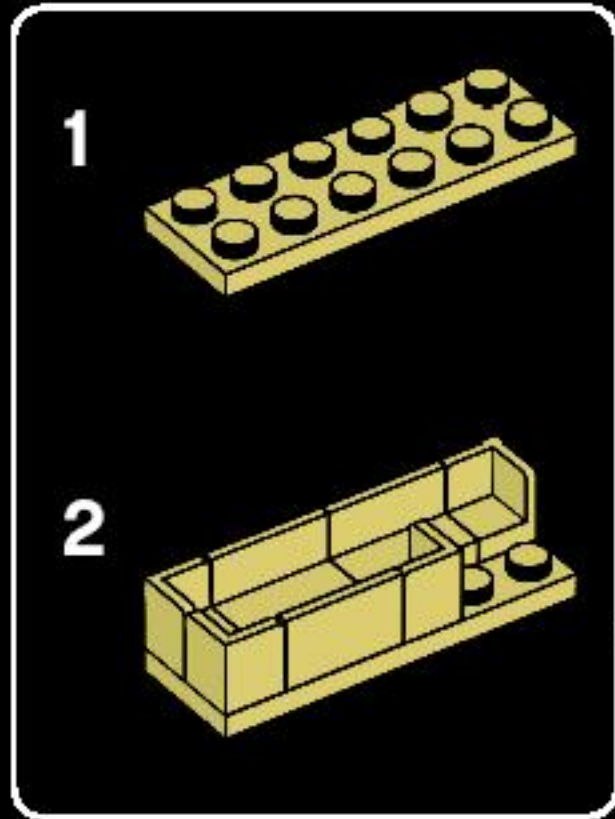


"In architecture, expressive changes of surface, emphasis of line and especially textures of material or imaginative pattern, may go to make facts more eloquent – forms more significant."

– Frank Lloyd Wright, 1943 ■






19

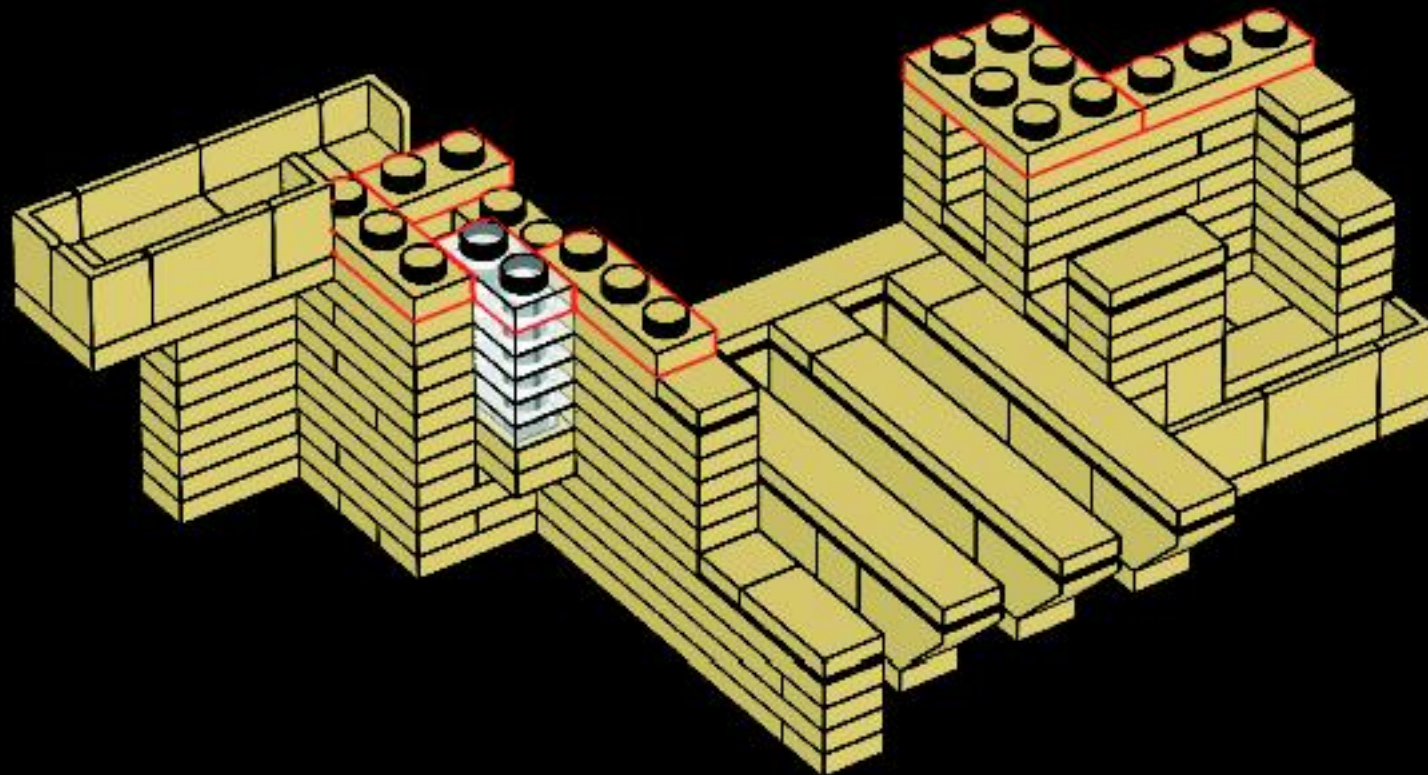





20

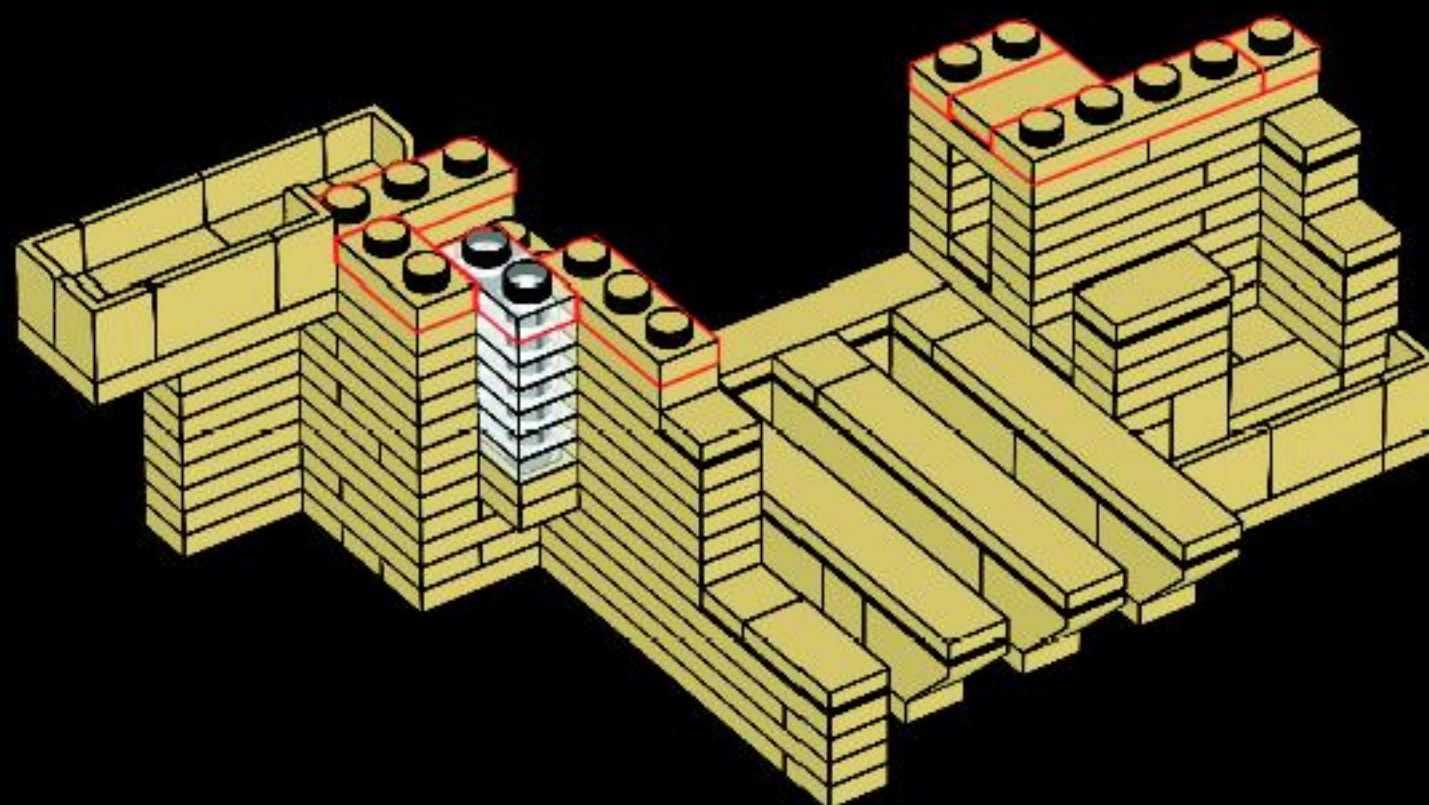




21

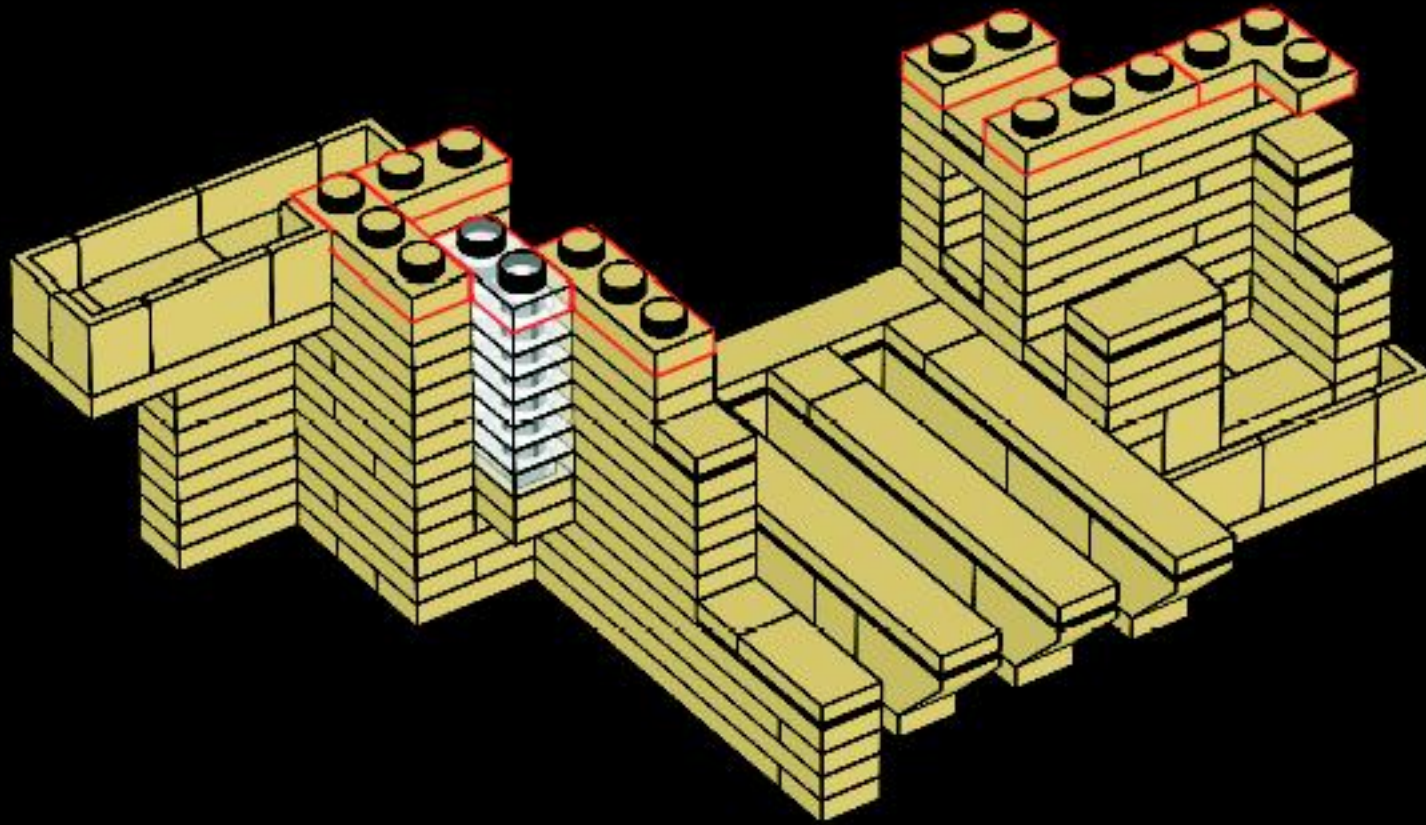

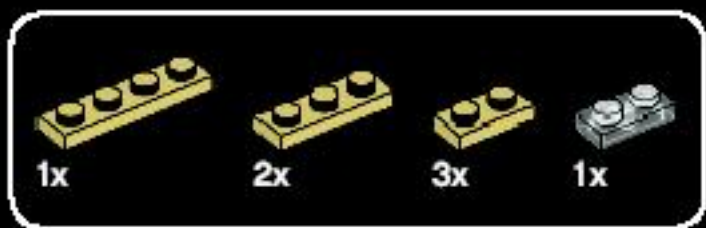


22

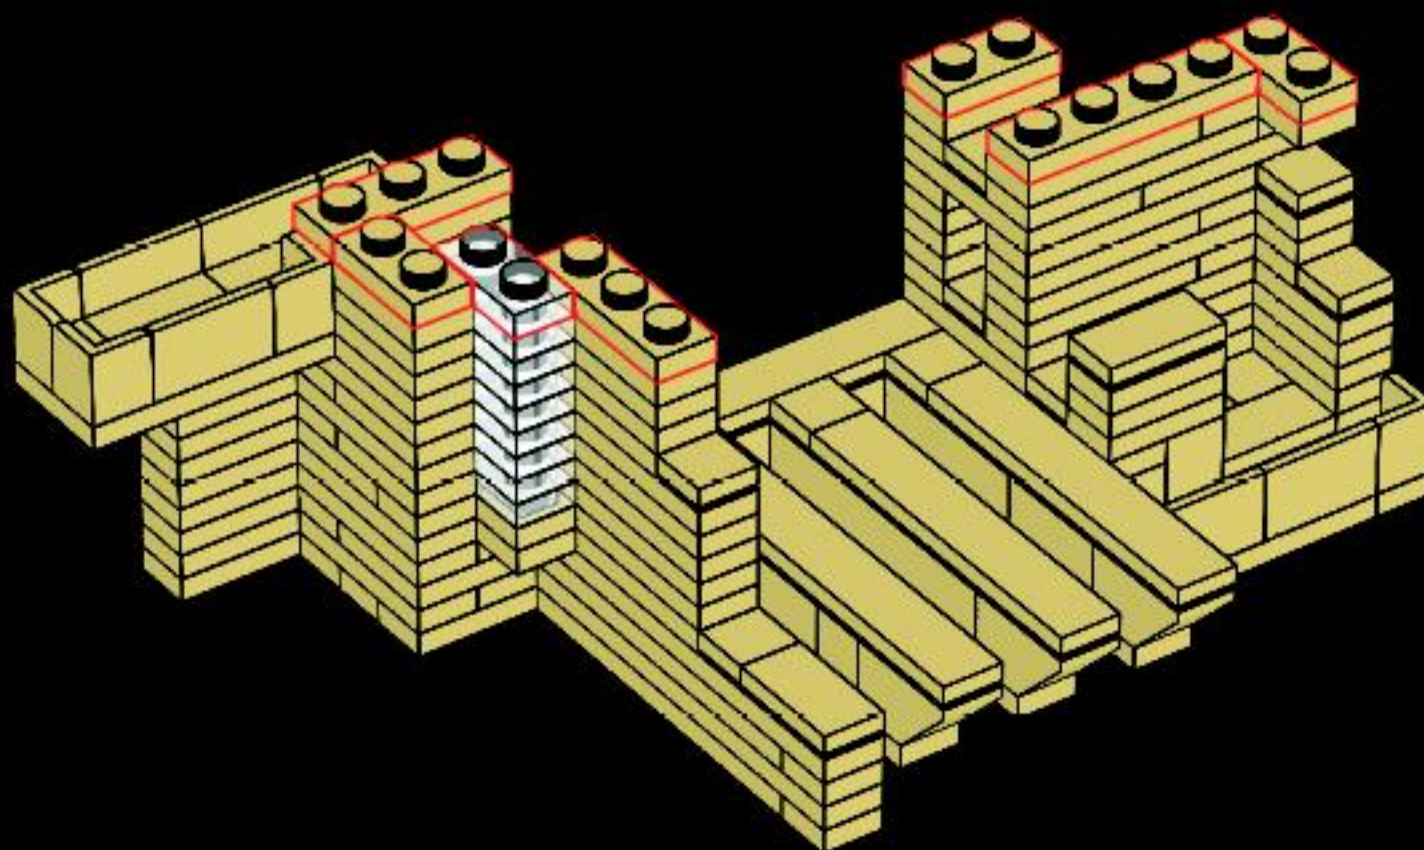




23

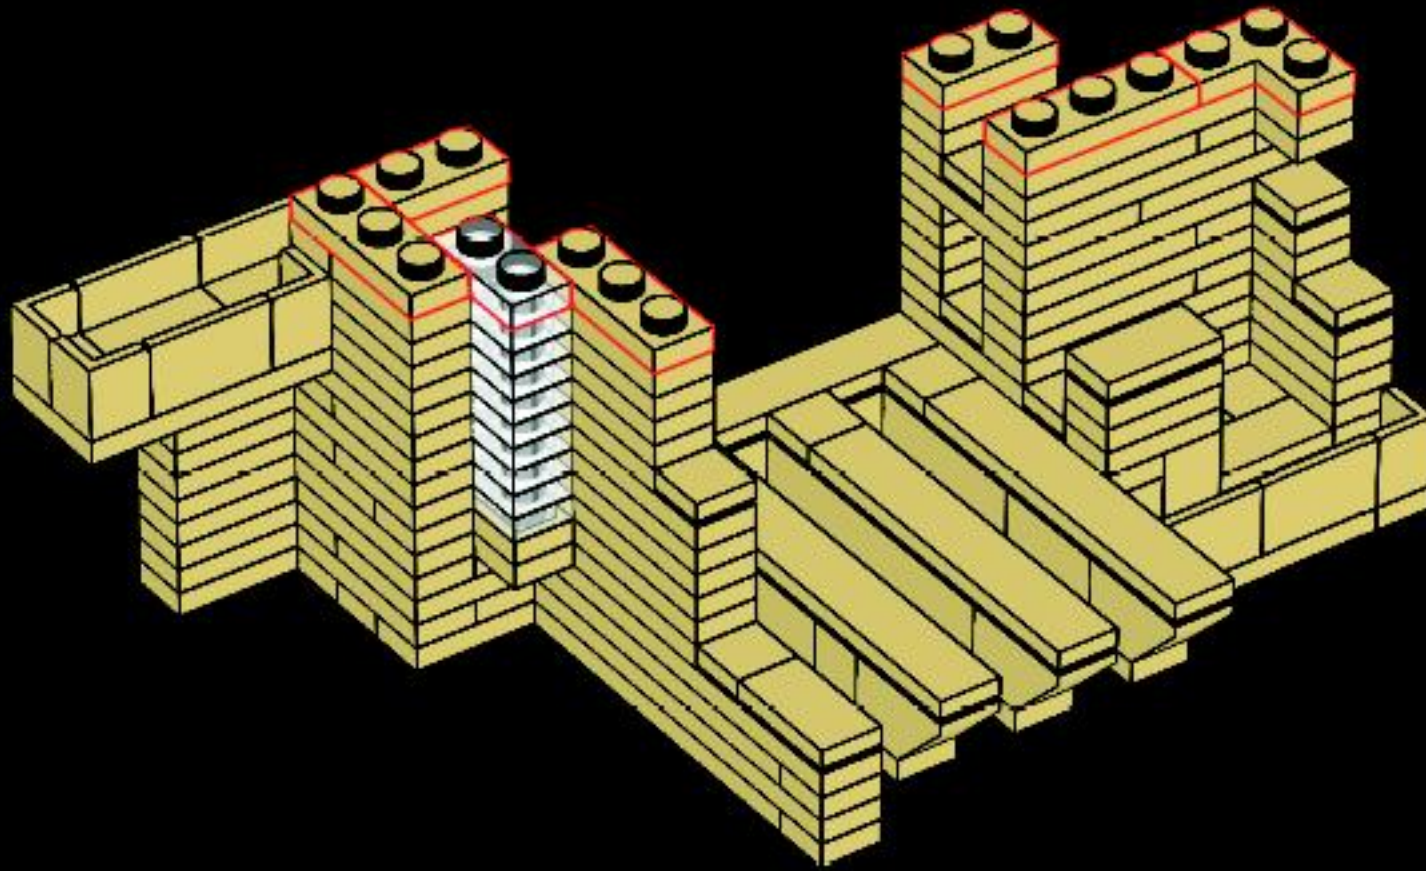



24

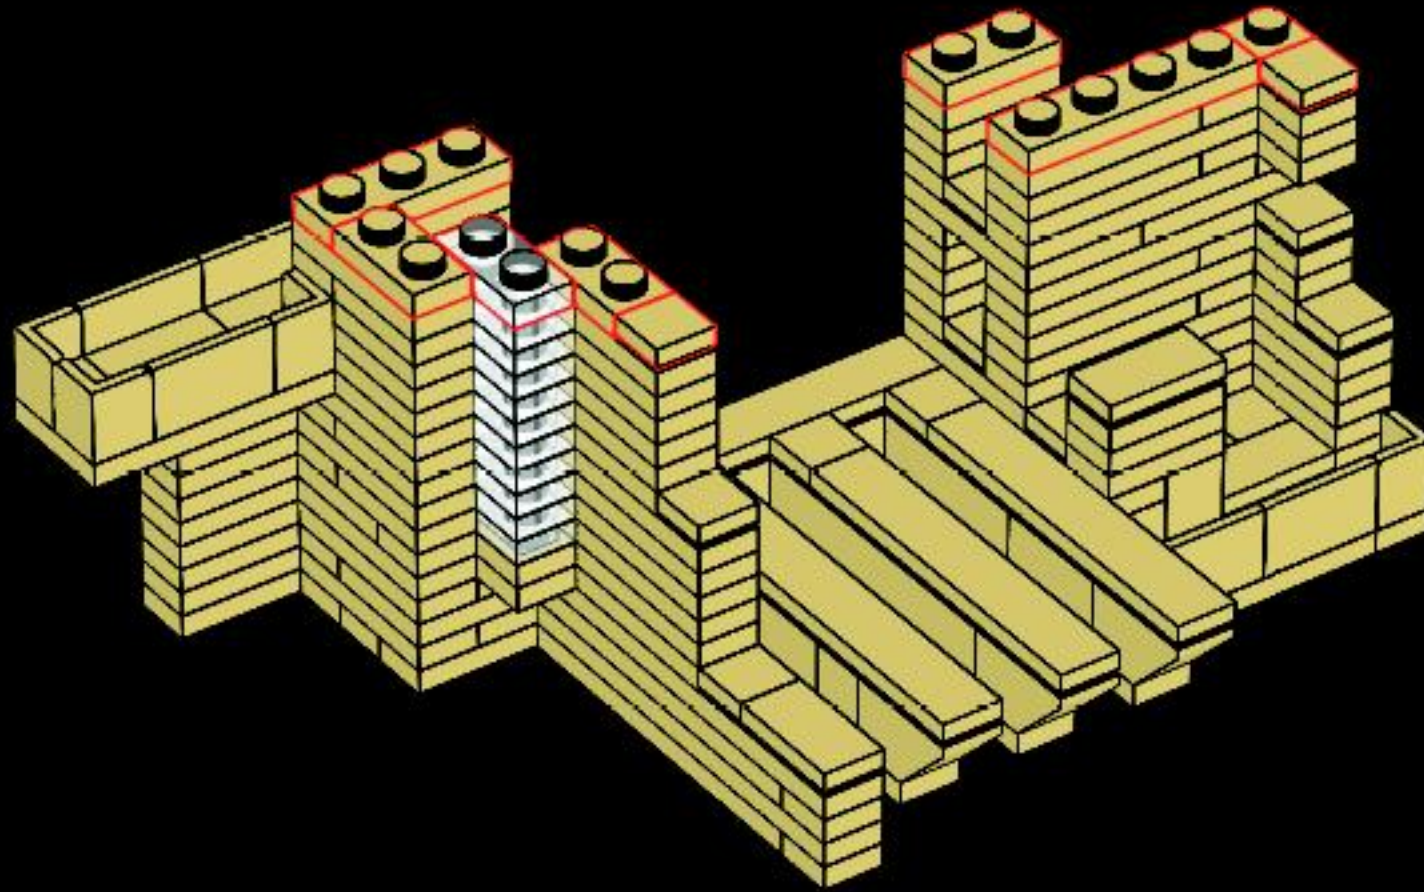


"Organic architecture takes this thought from within the nature of the thing. It is a profound nature study."

– Frank Lloyd Wright, 1952 ■






25

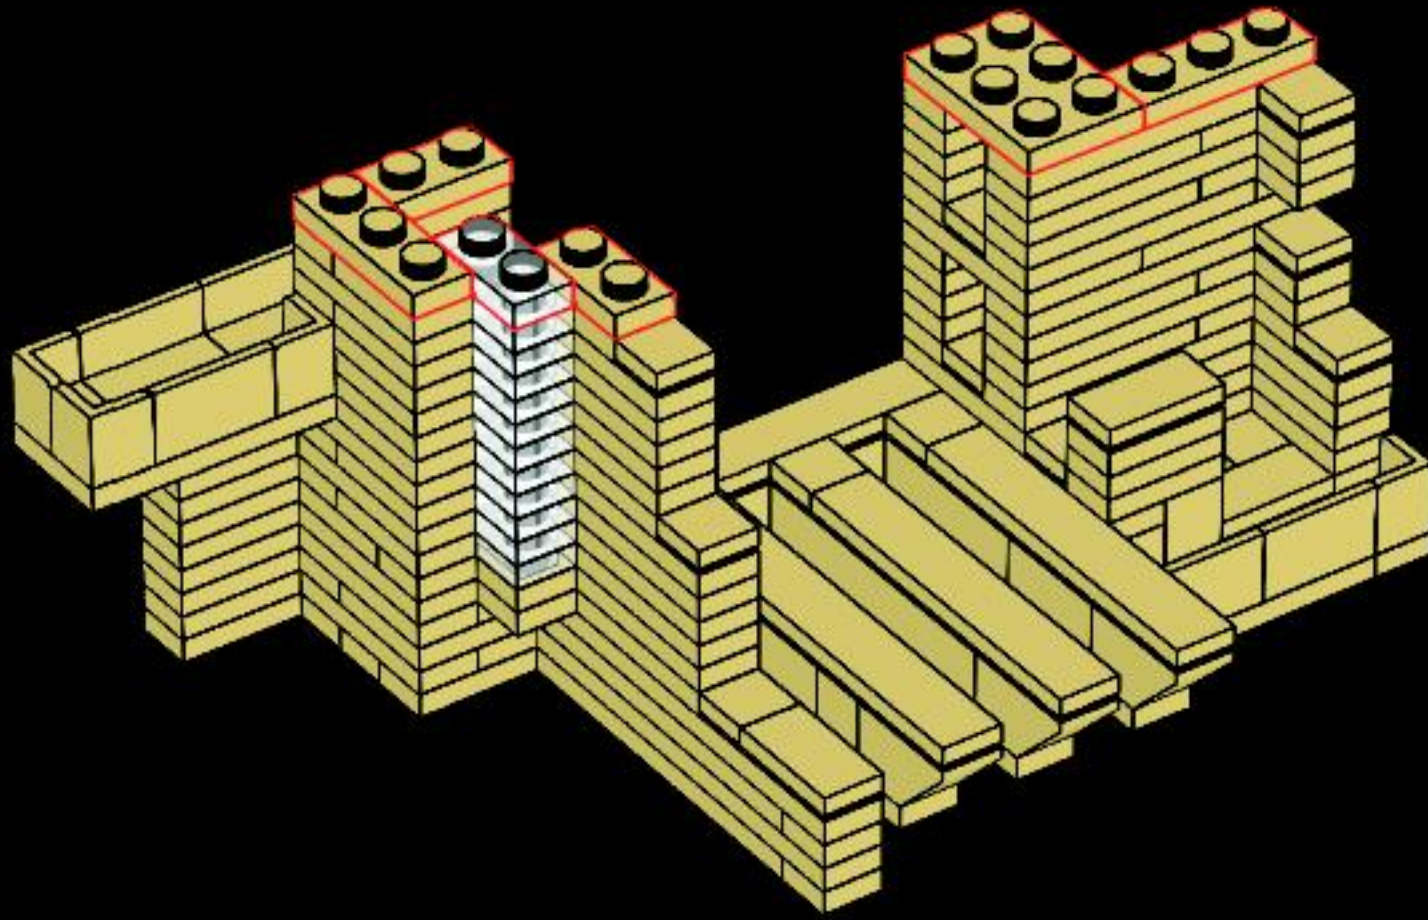




26

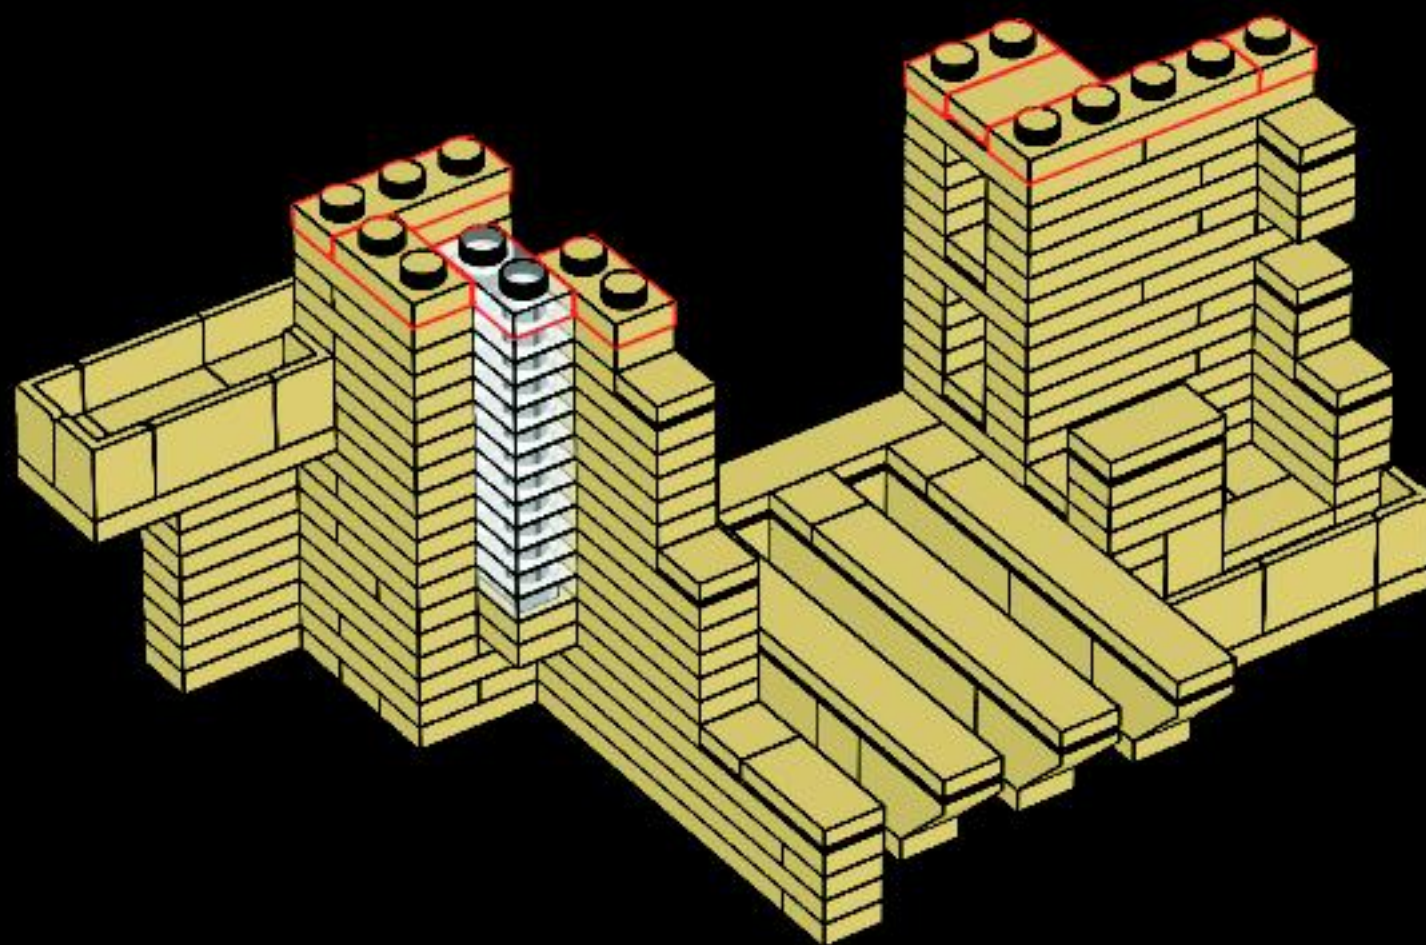




27

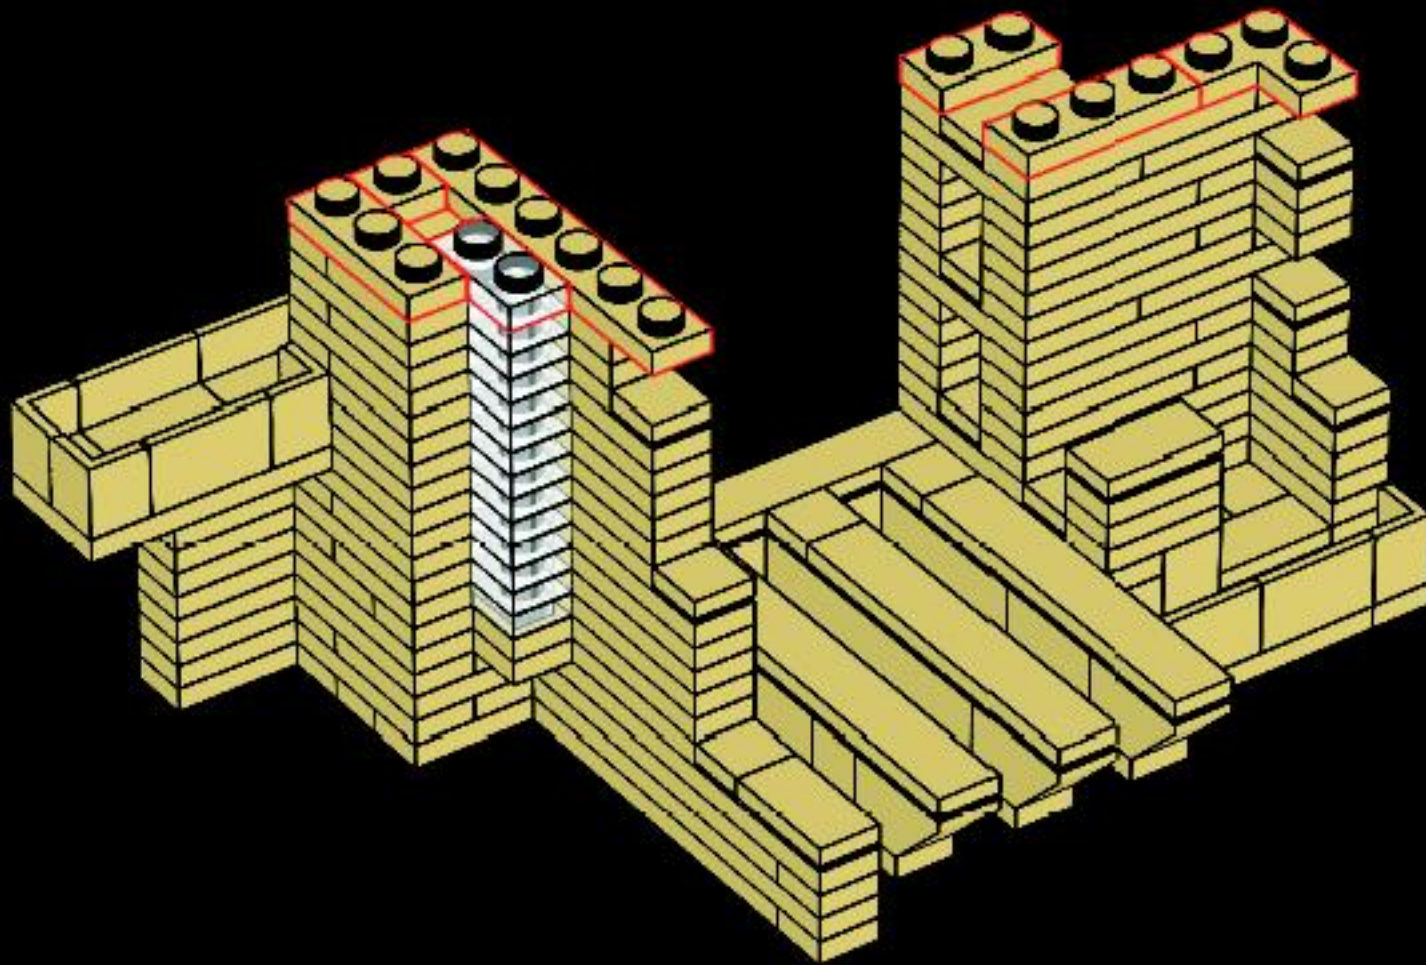




28

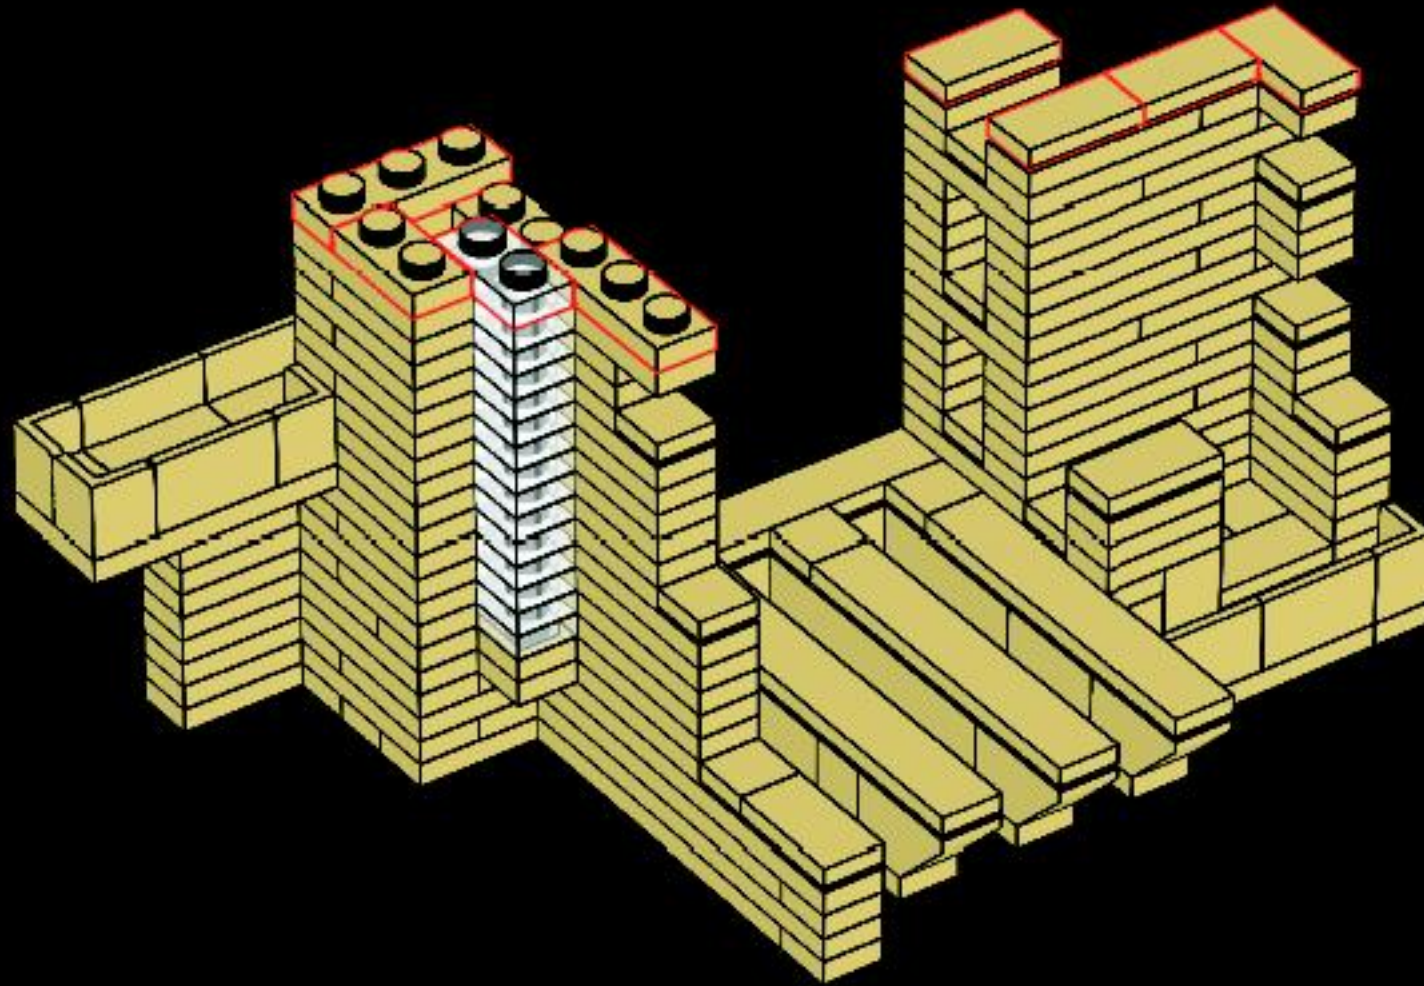




29

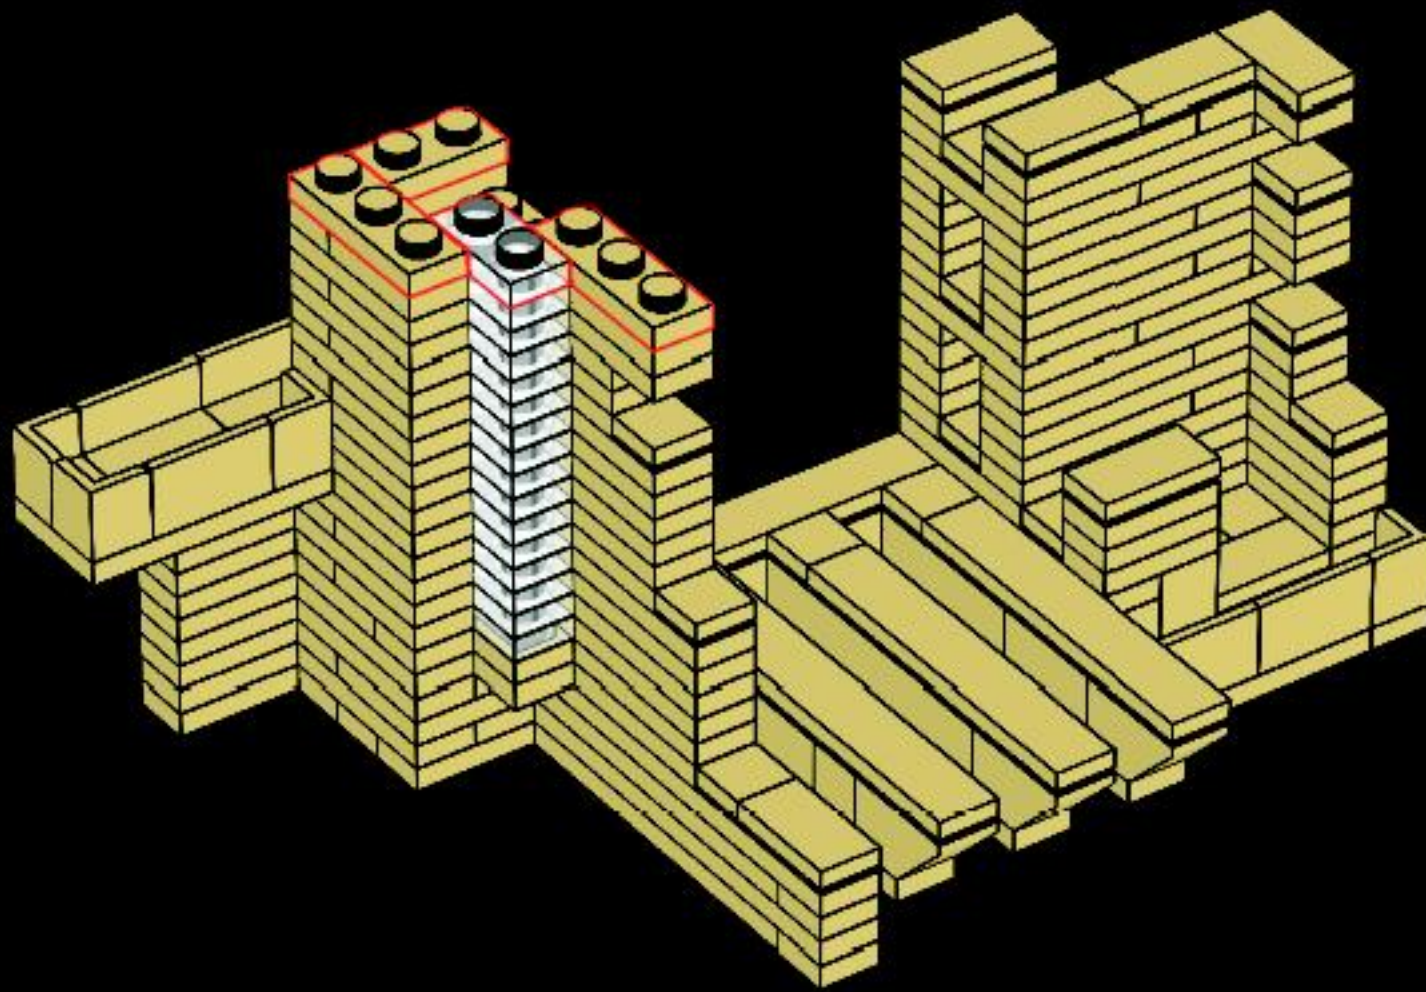




30

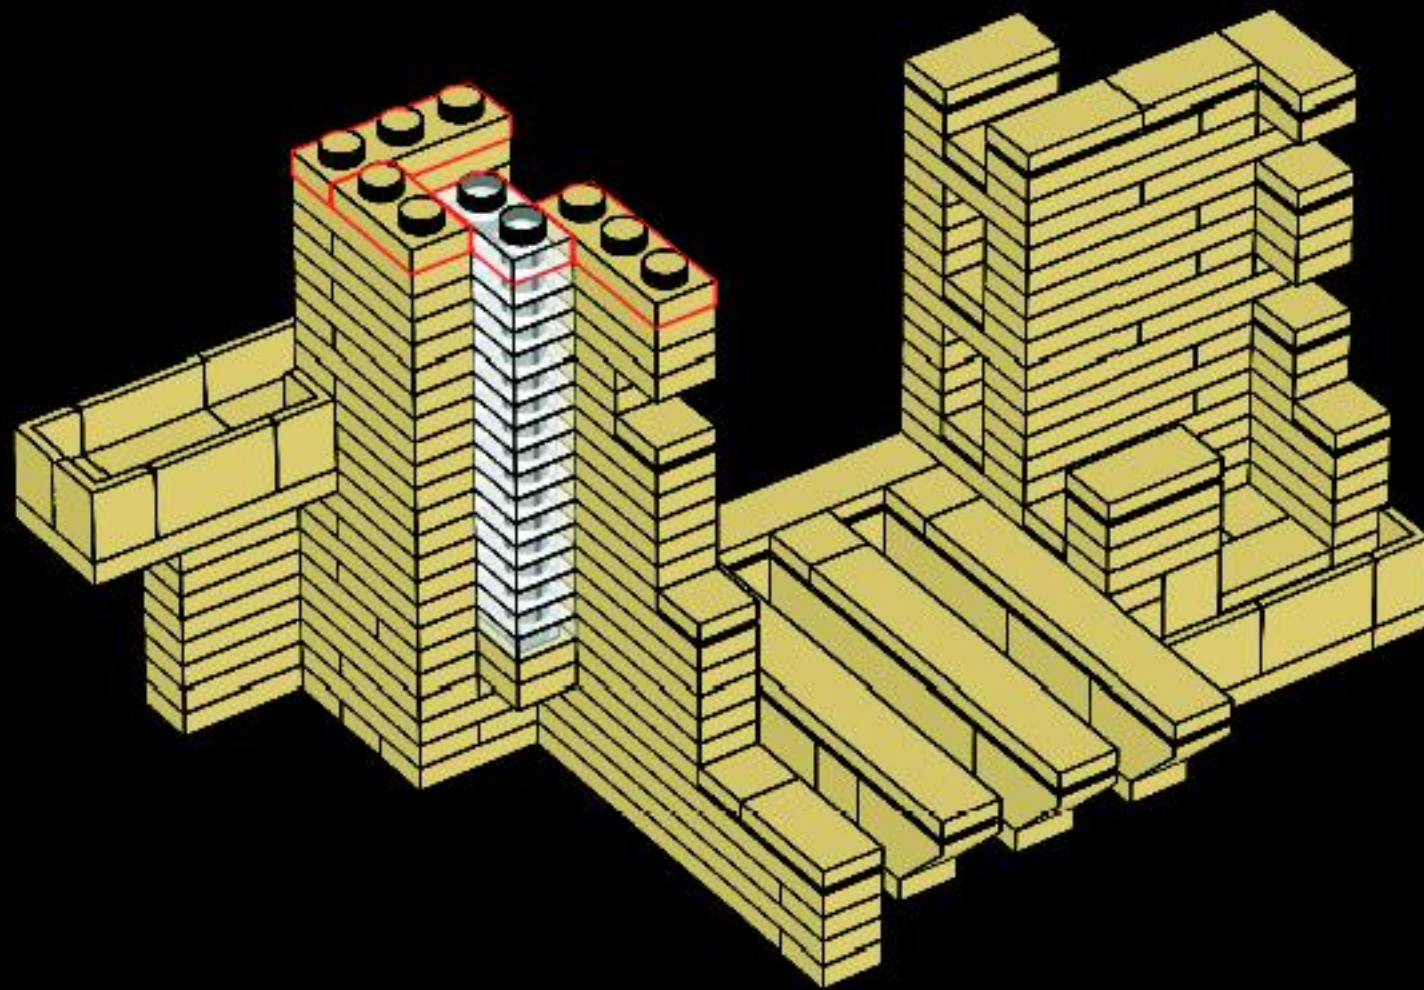





31

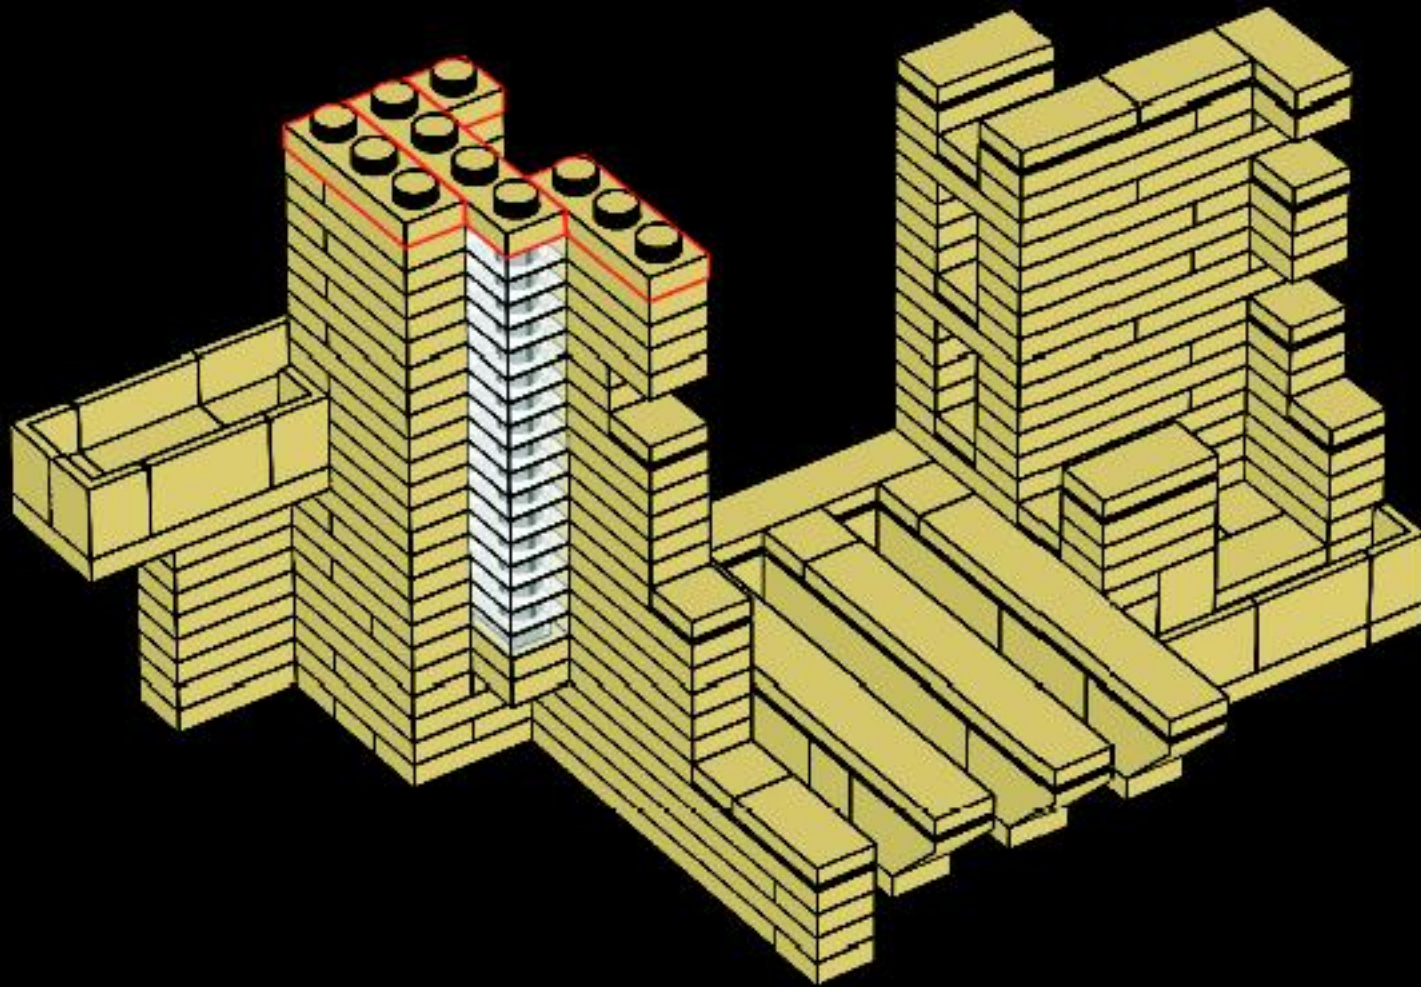




32

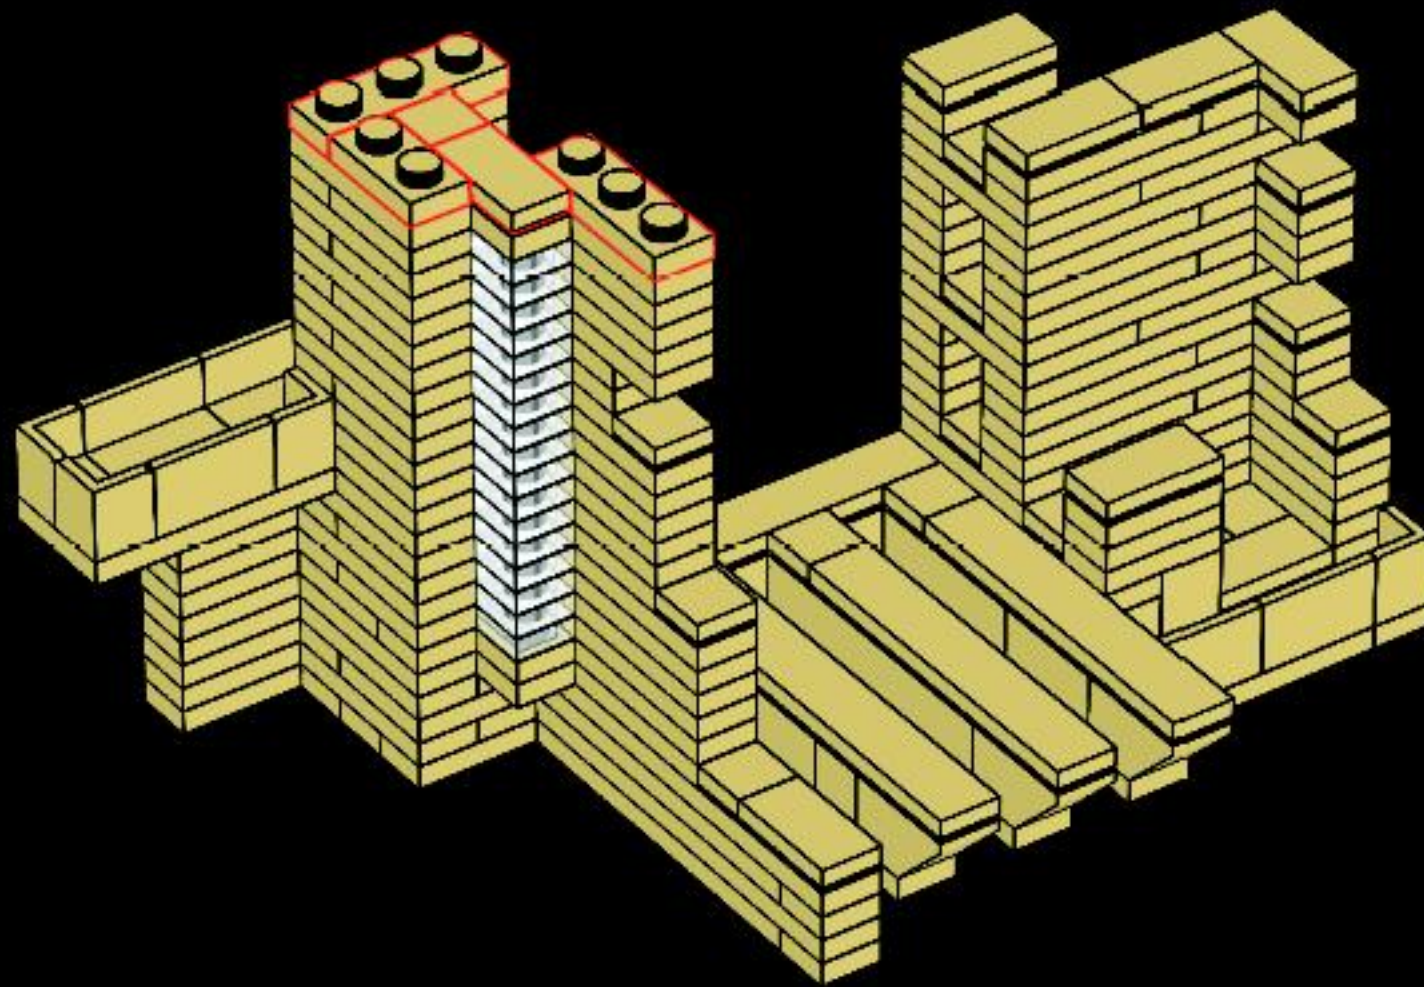


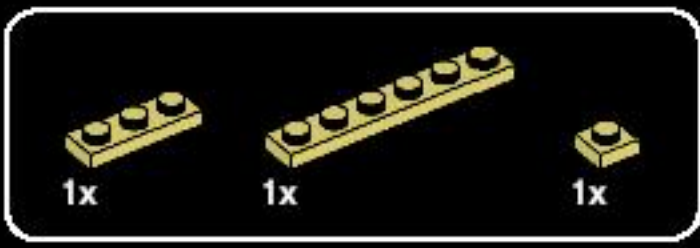


33

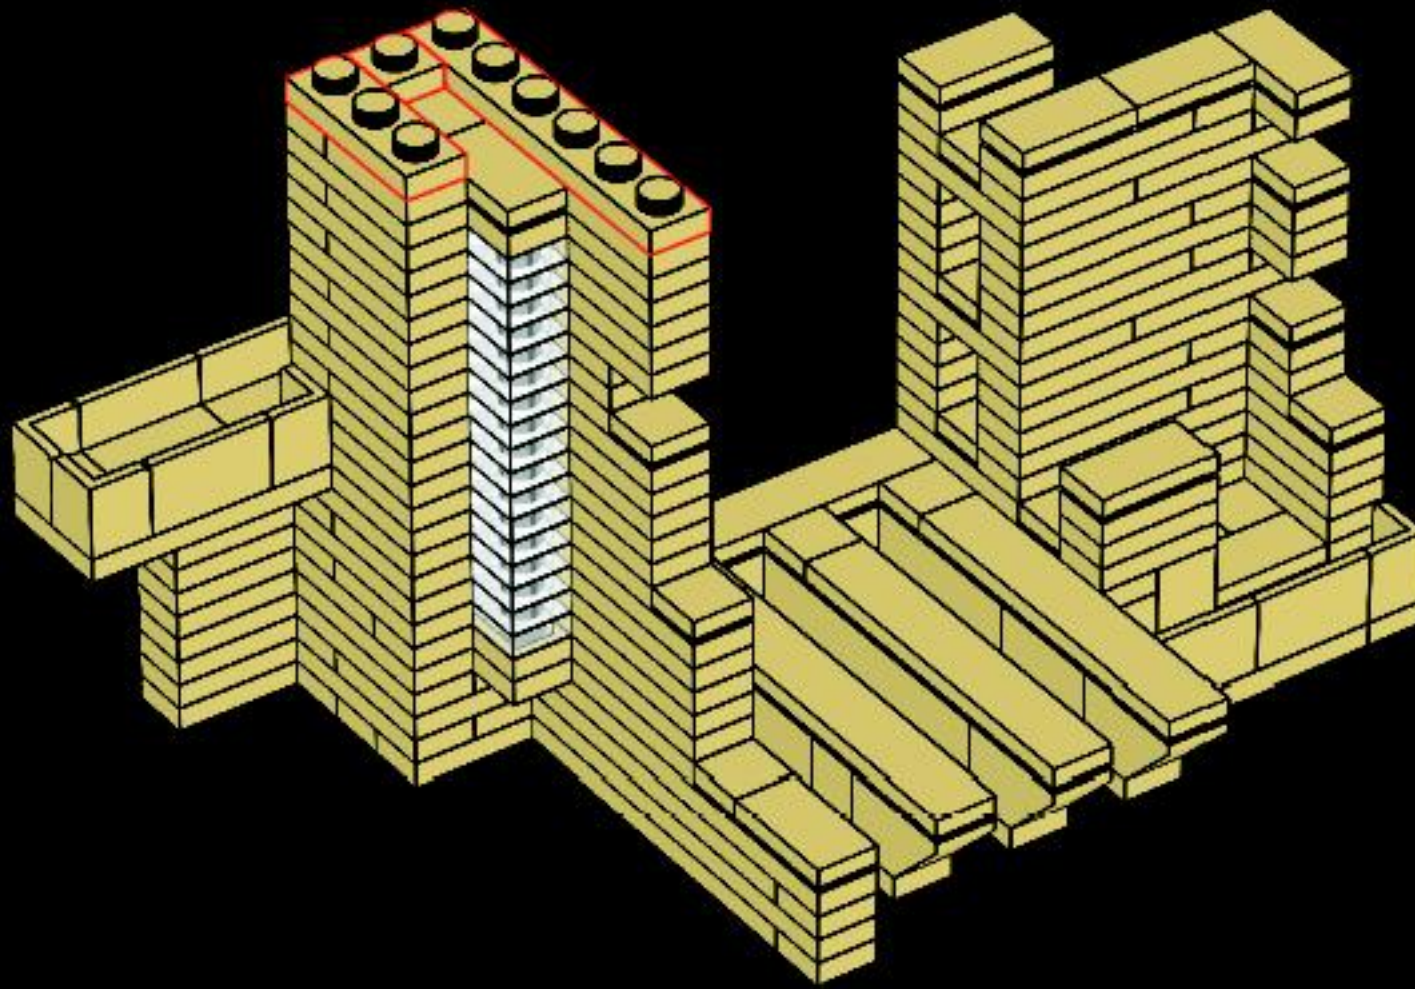







34

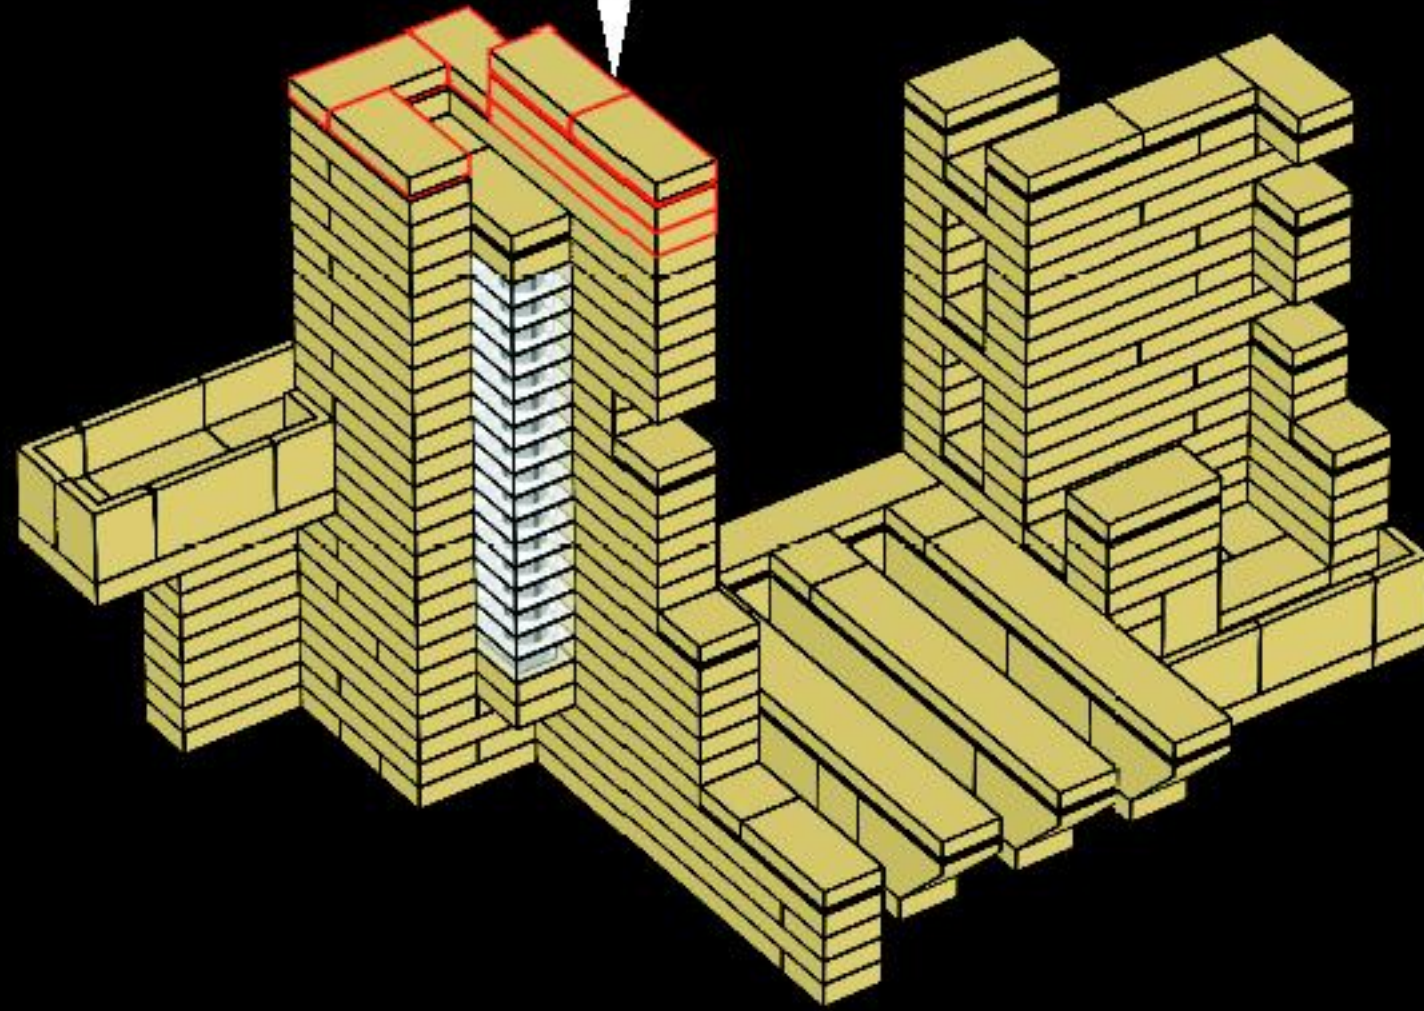
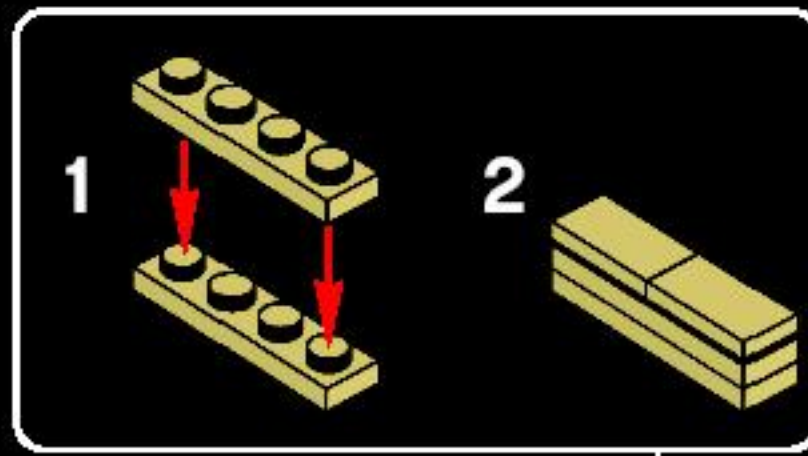


35

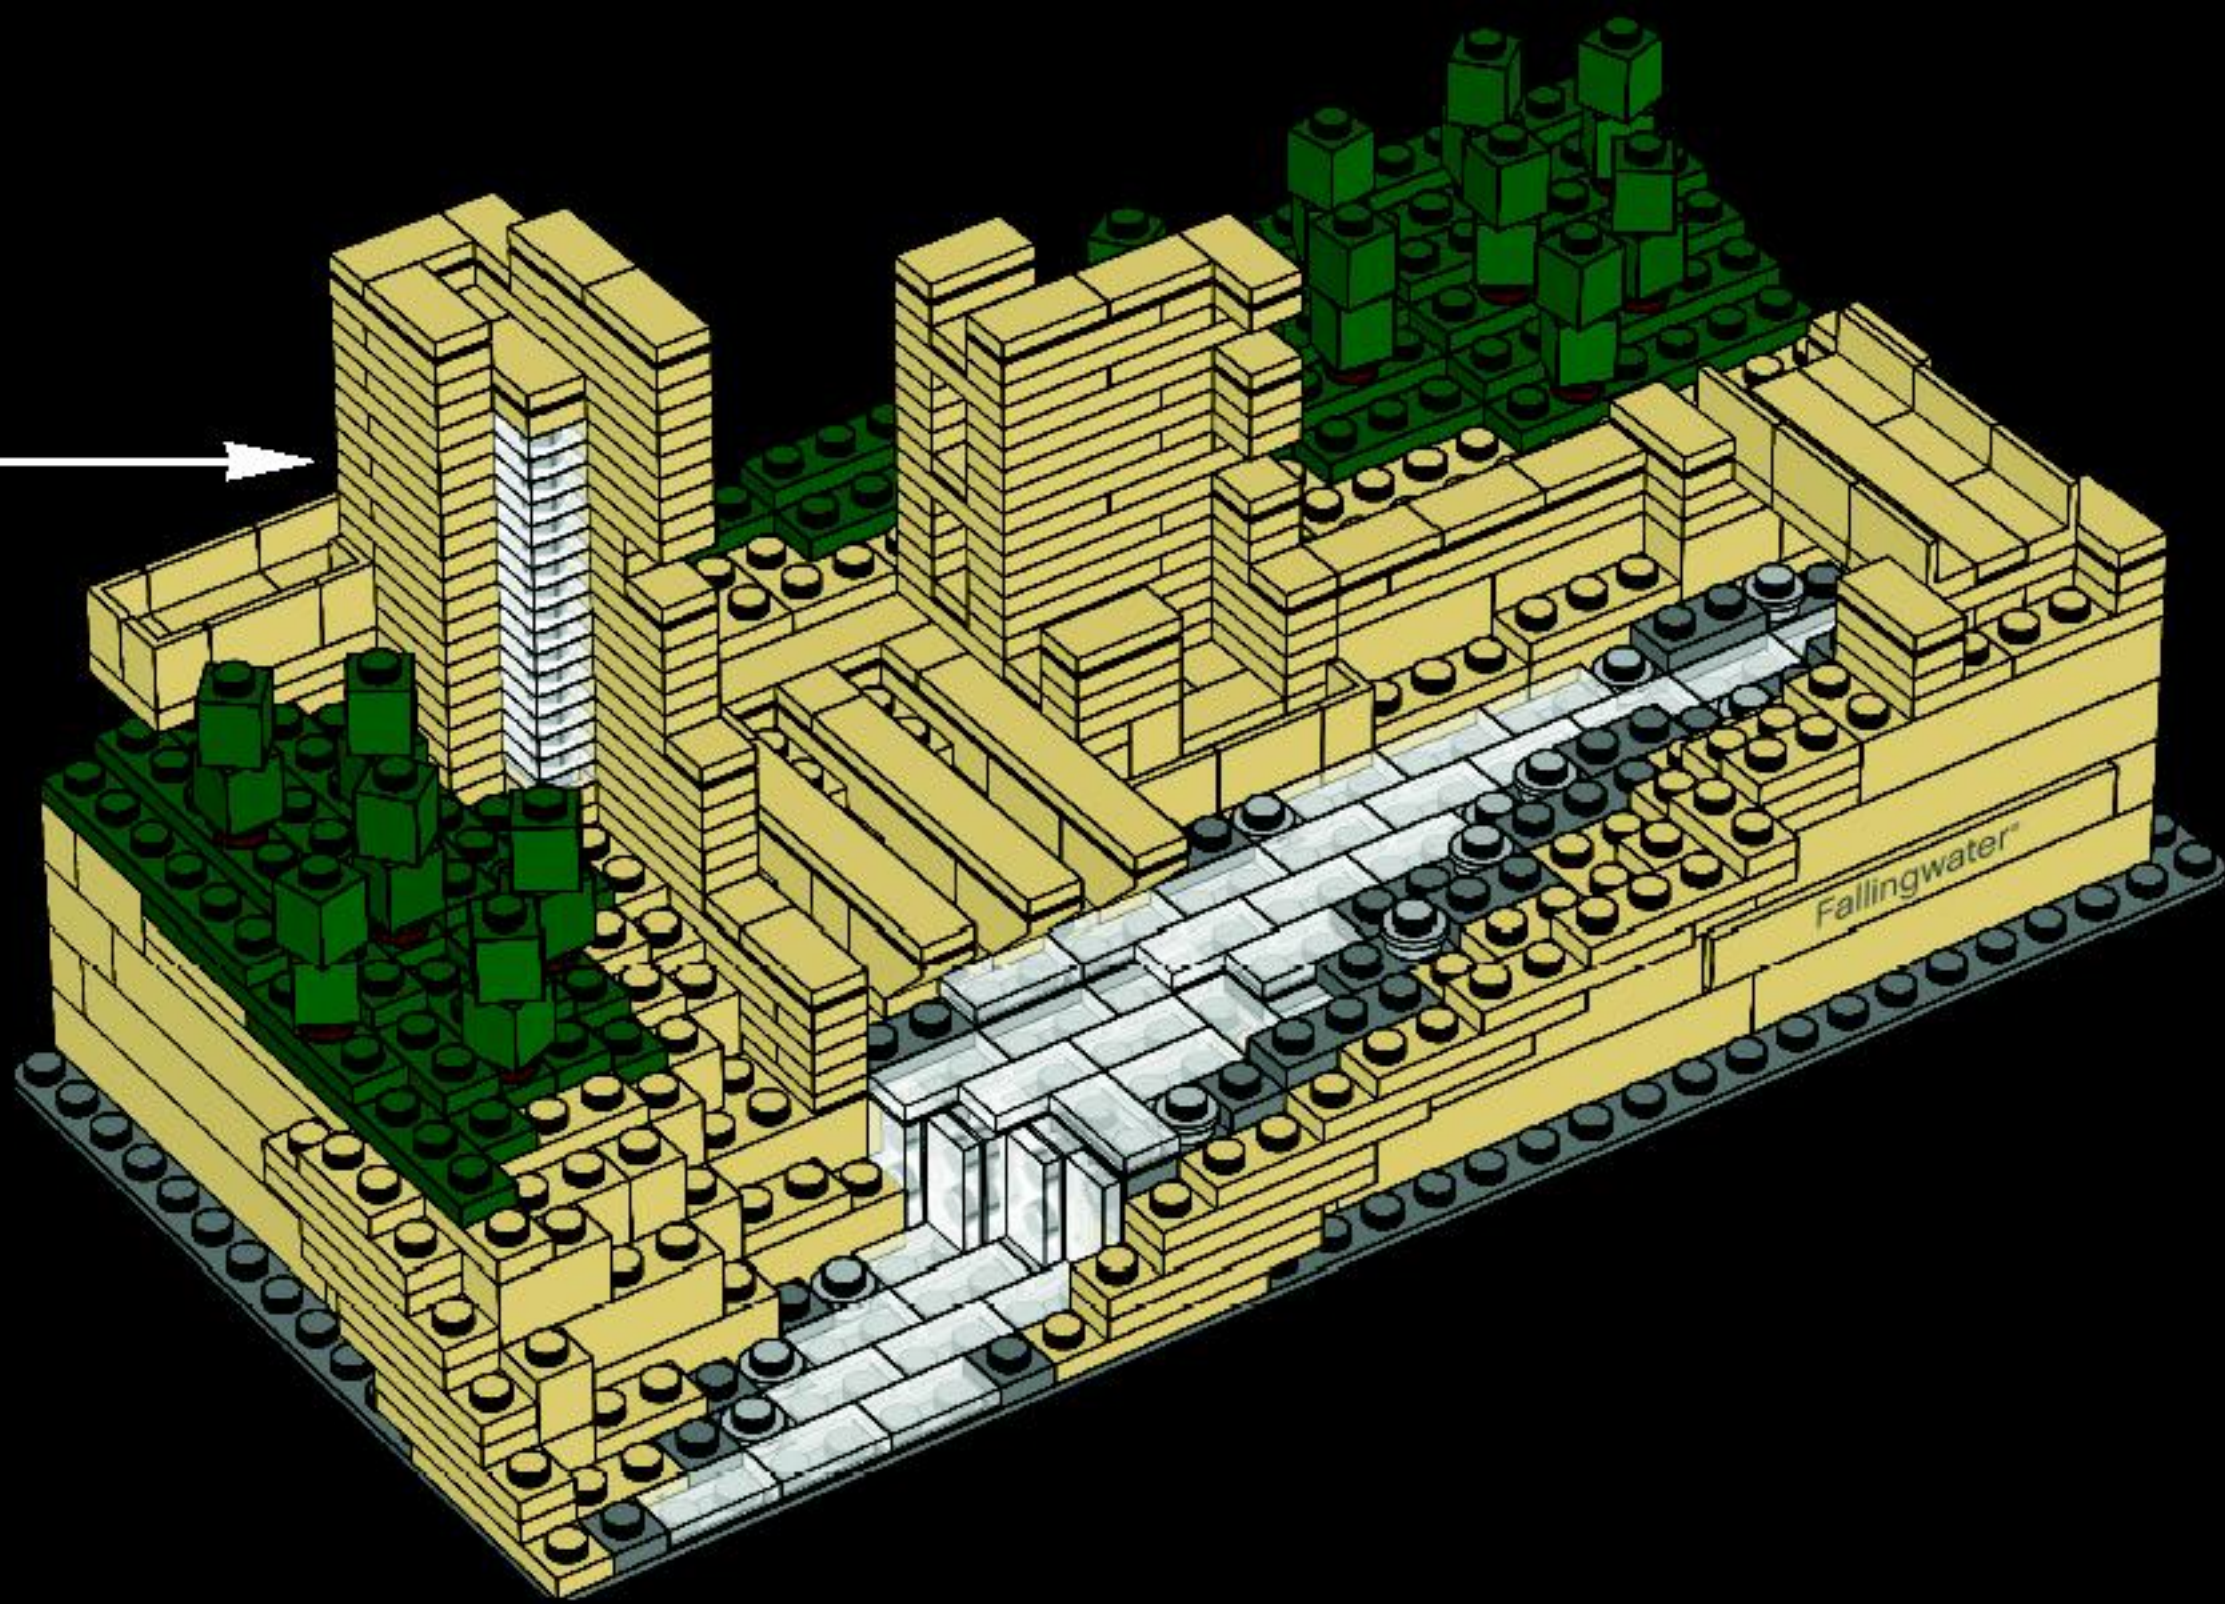


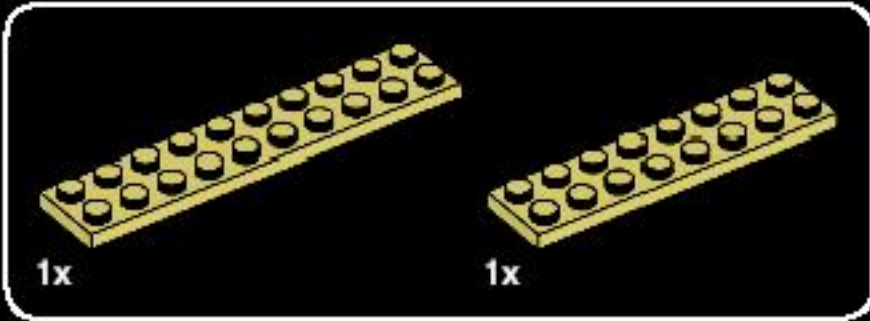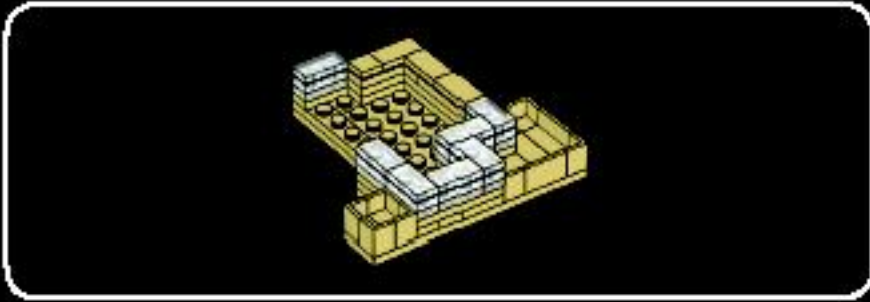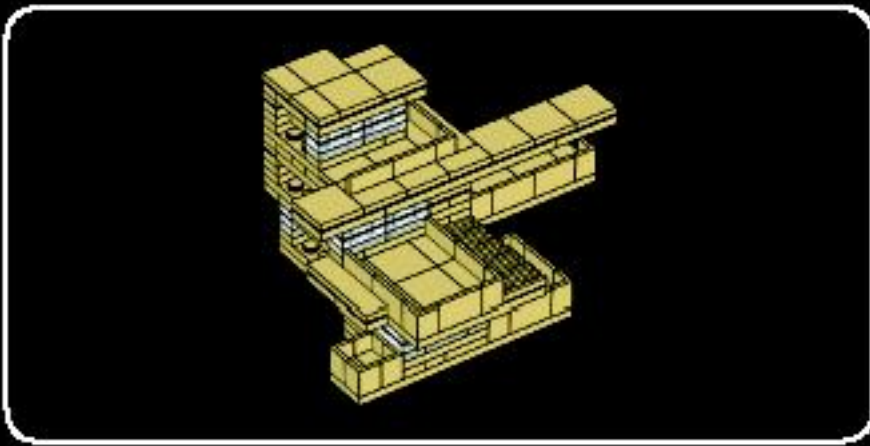

1

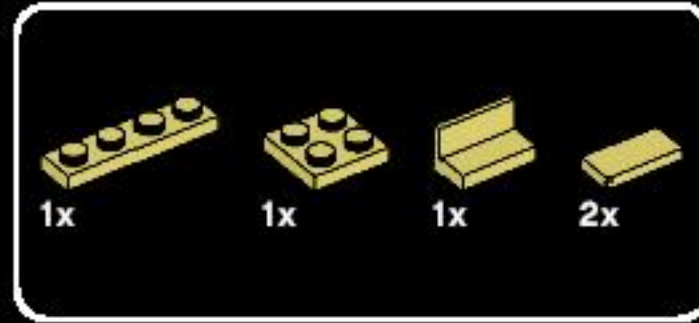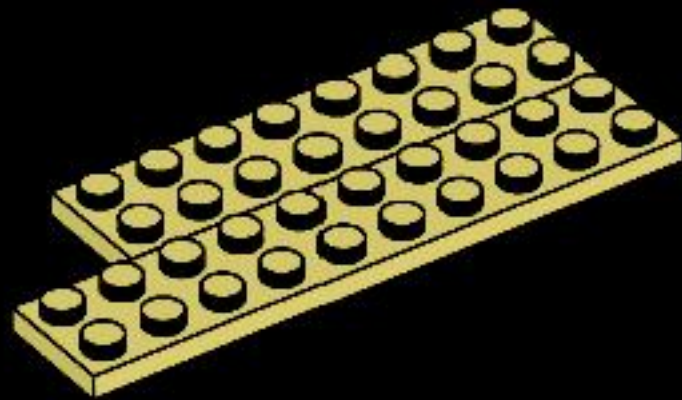


2

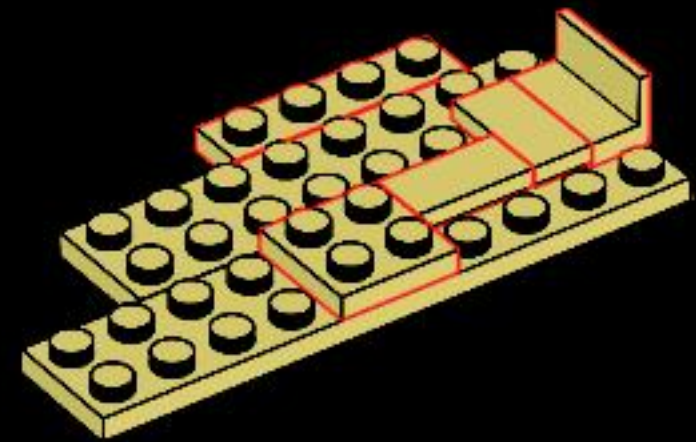



"Rhythm in a building is largely a question of the third dimension or the depth of the building. A thing is out place when it is not in rhythm. And what is rhythm in a building? In music you listen to it, in painting you look at it, in a building you live with it."

– Frank Lloyd Wright, 1952 ■




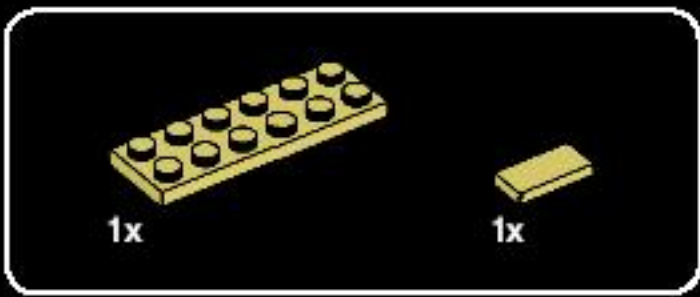


3

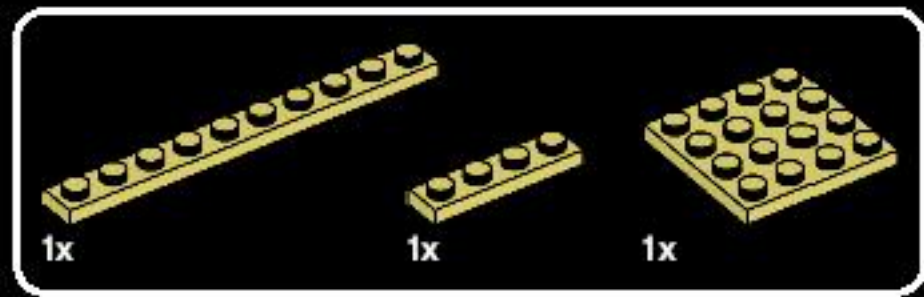
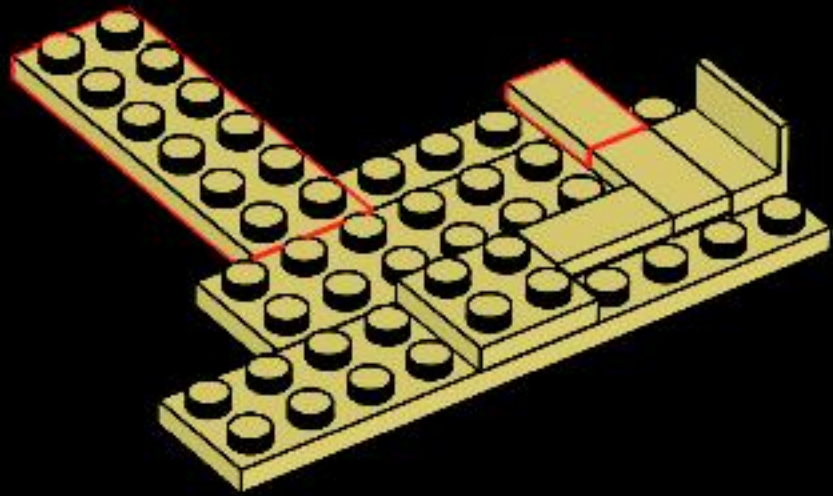


4

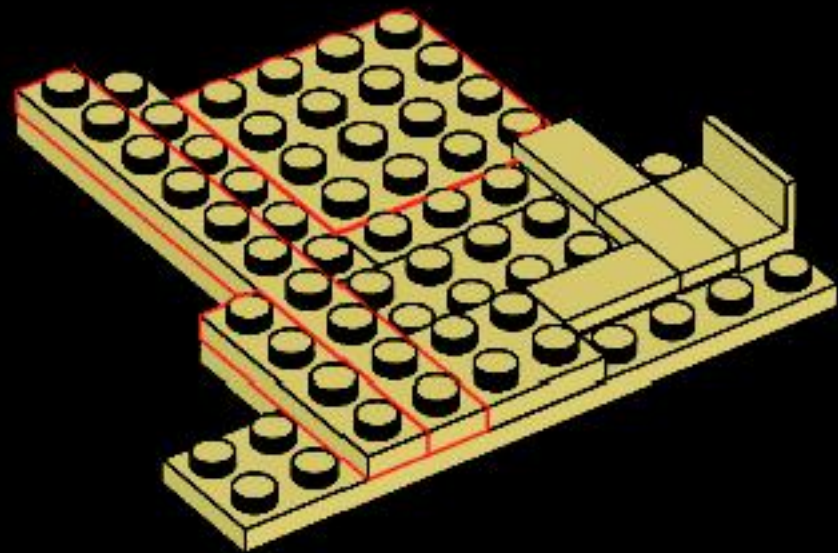


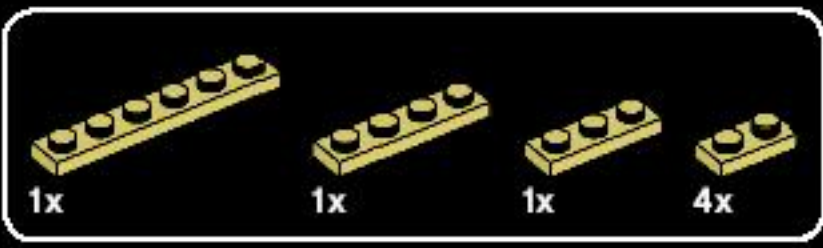

7

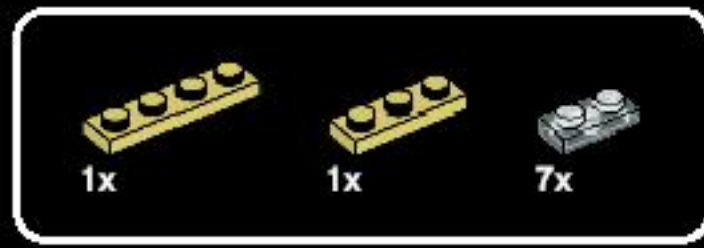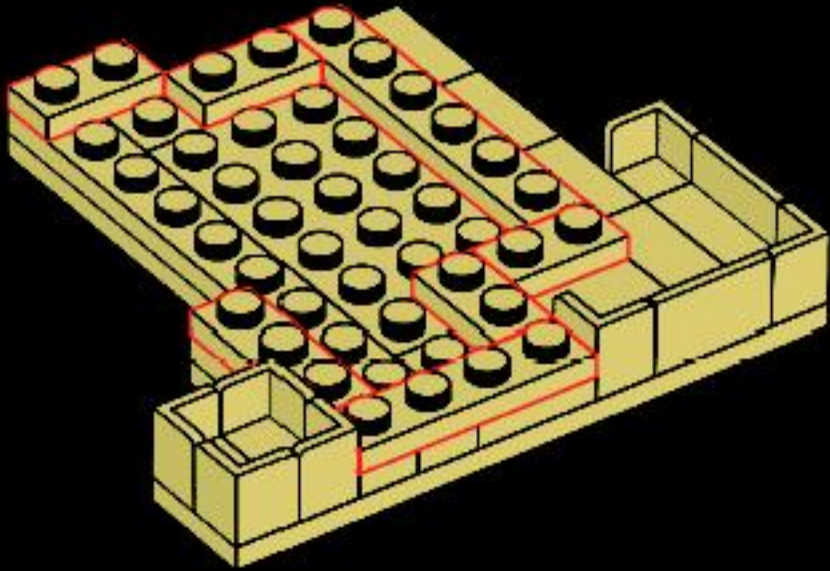

8

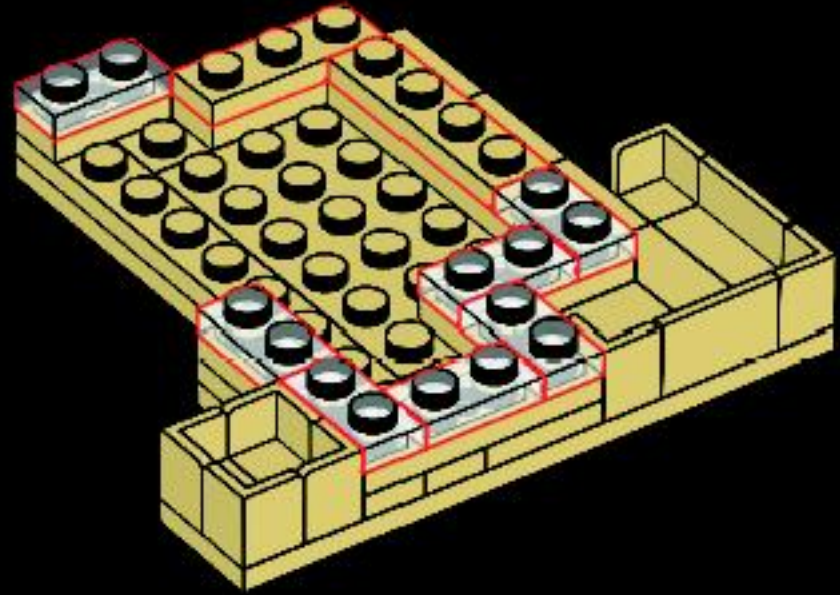



2x




1x



7x

9

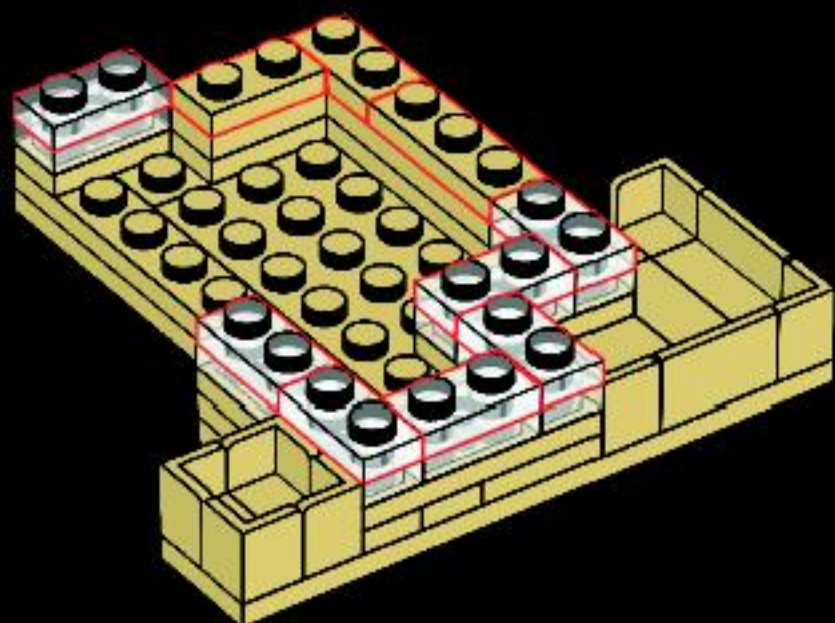

1x




3x



7x


10

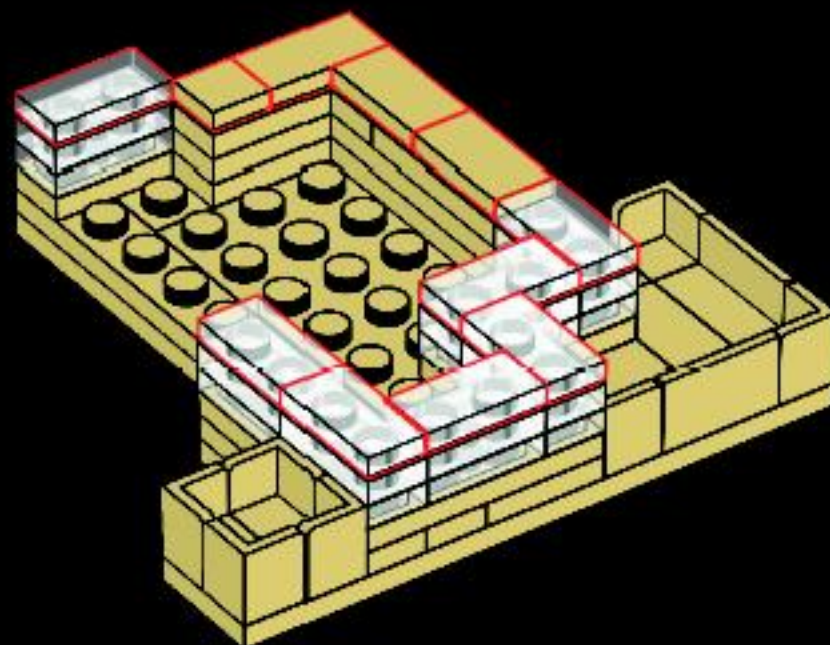


"I began to see a building primarily not as cave but as broad shelter in the open, related to vista; vista without vista within."

— Frank Lloyd Wright, 1954 ■




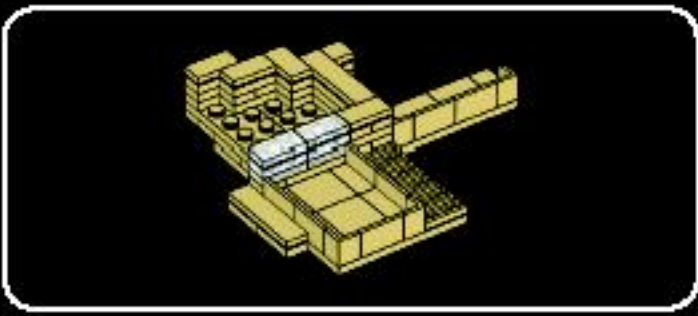


1


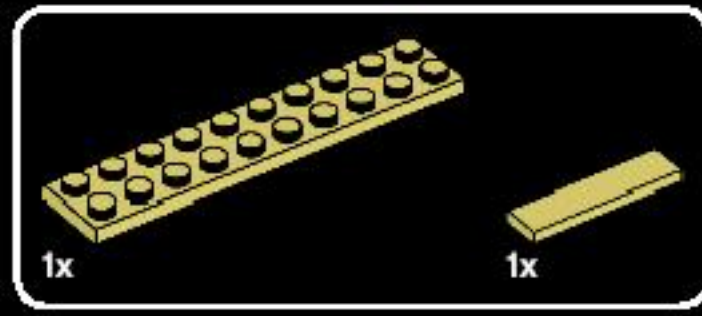


2

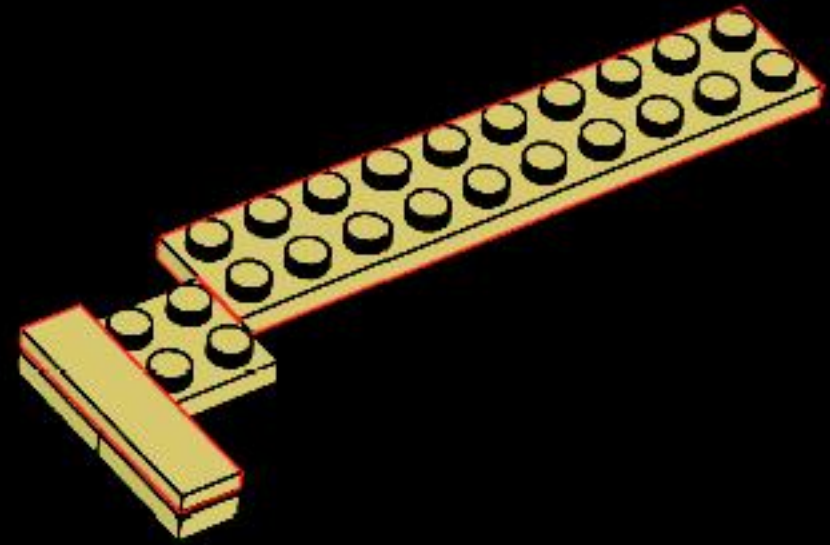


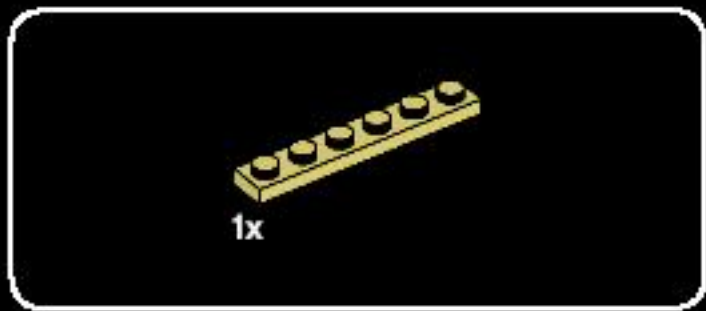


3

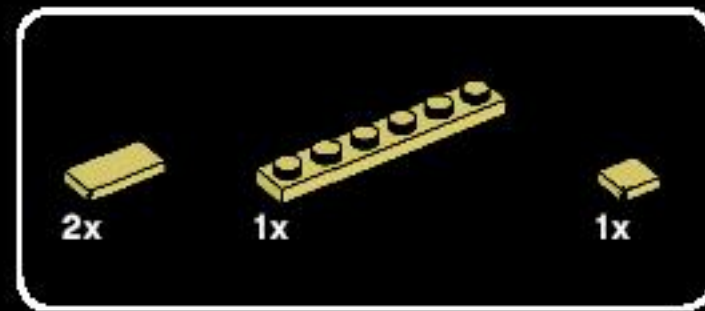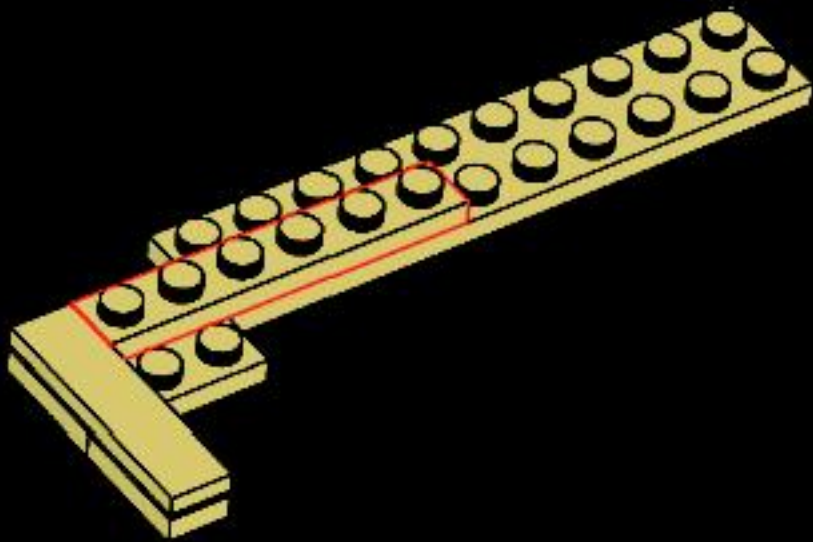


4

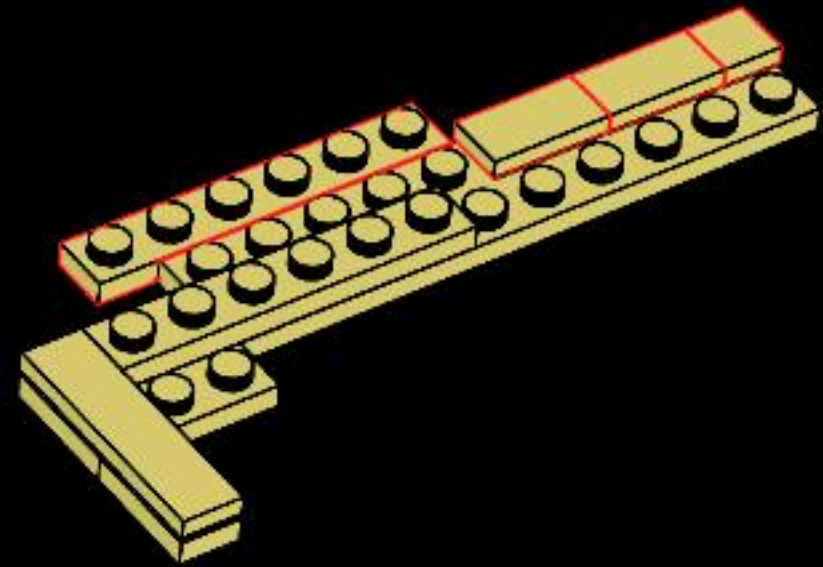


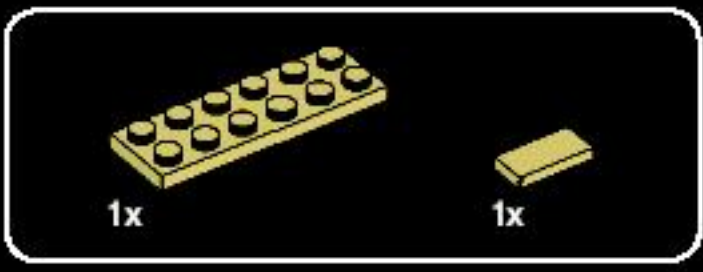


5


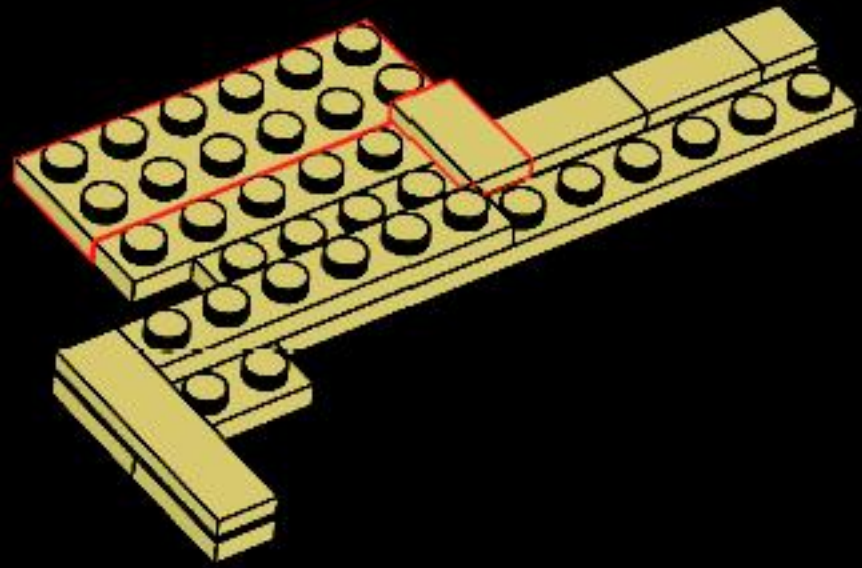


6

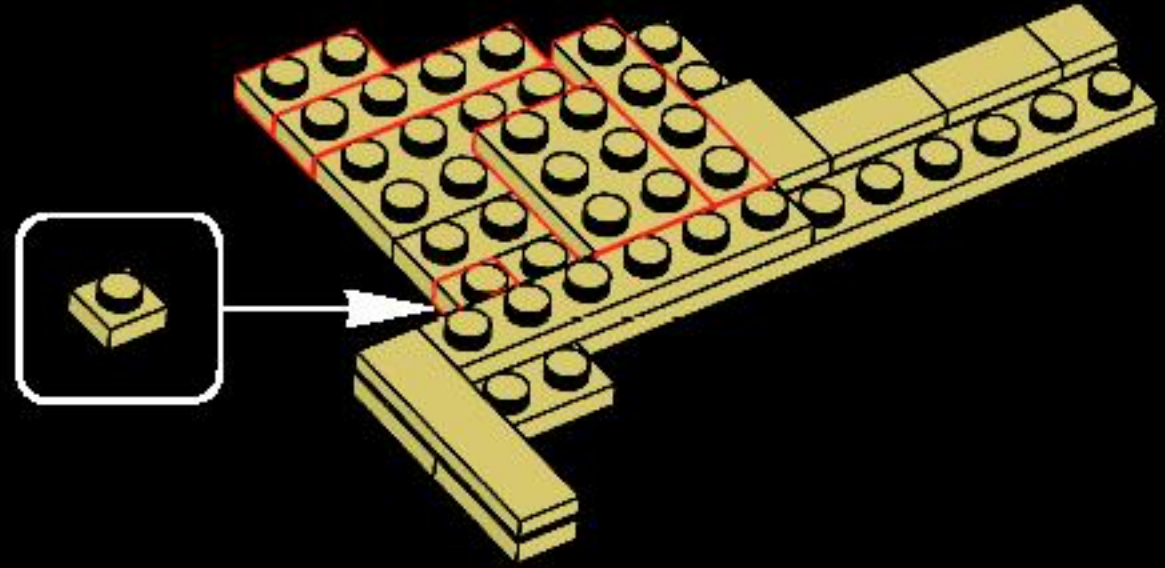


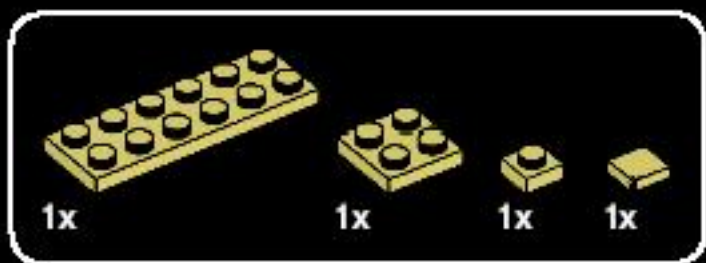


7

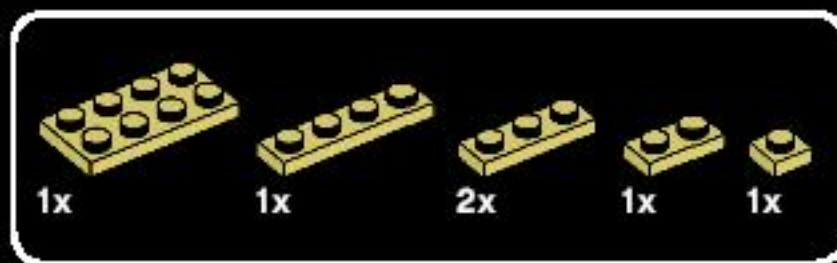
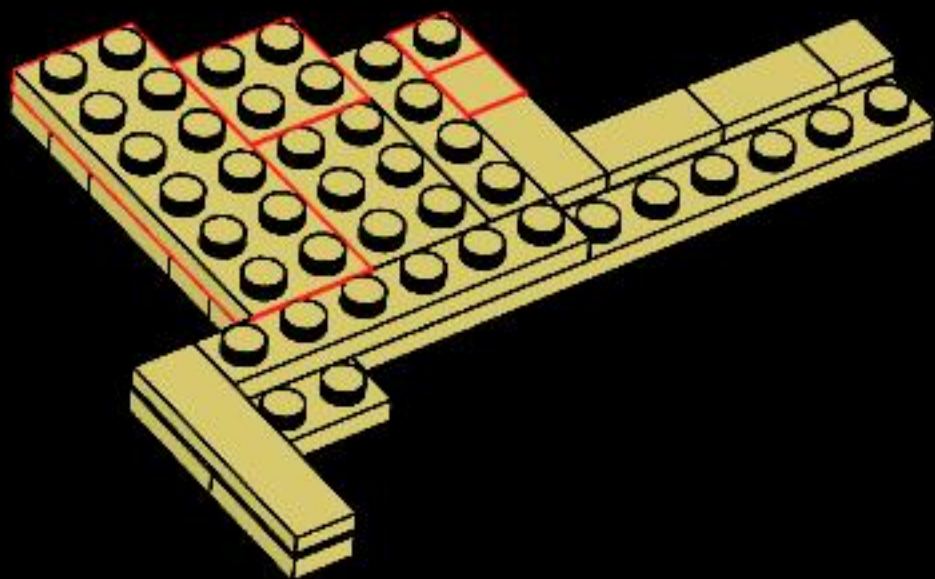


8

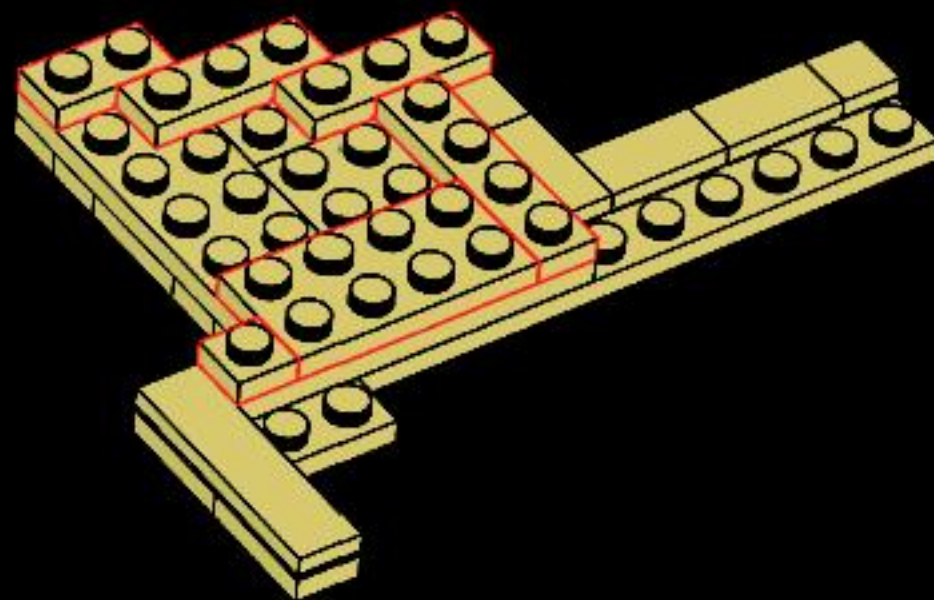


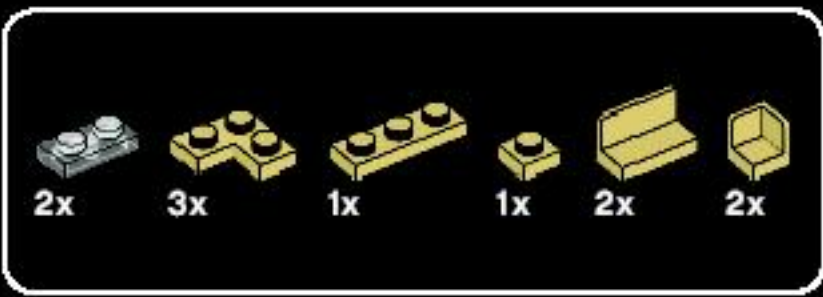


9

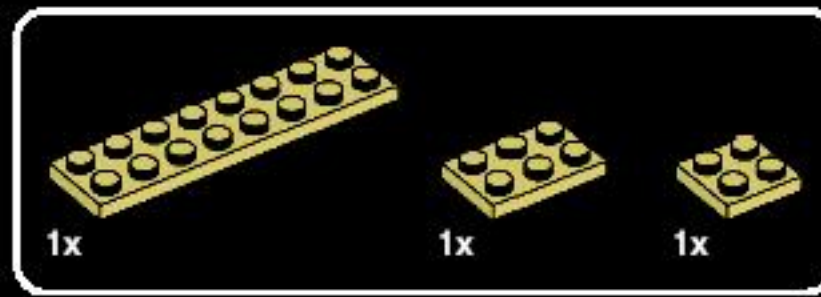
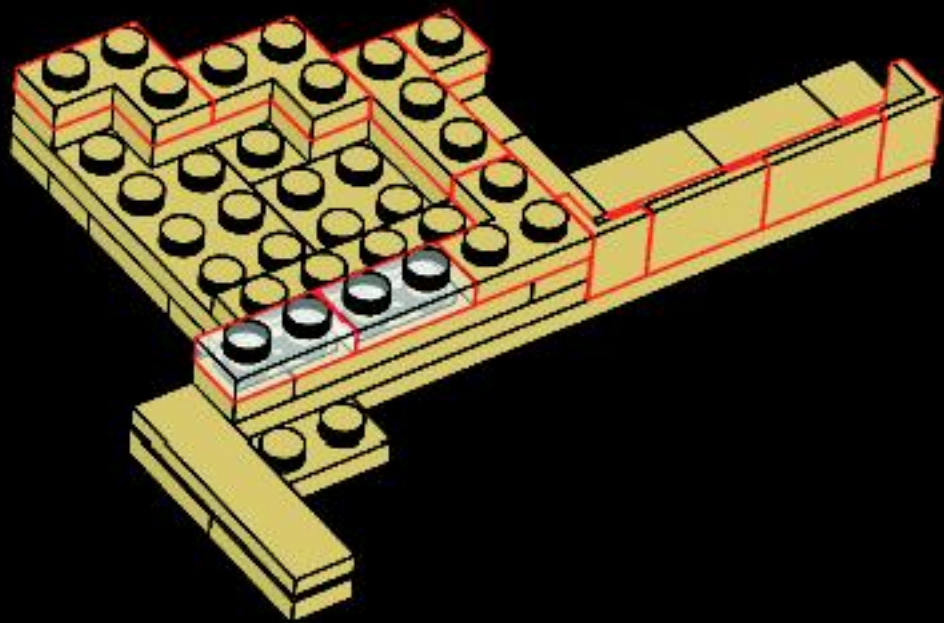


10

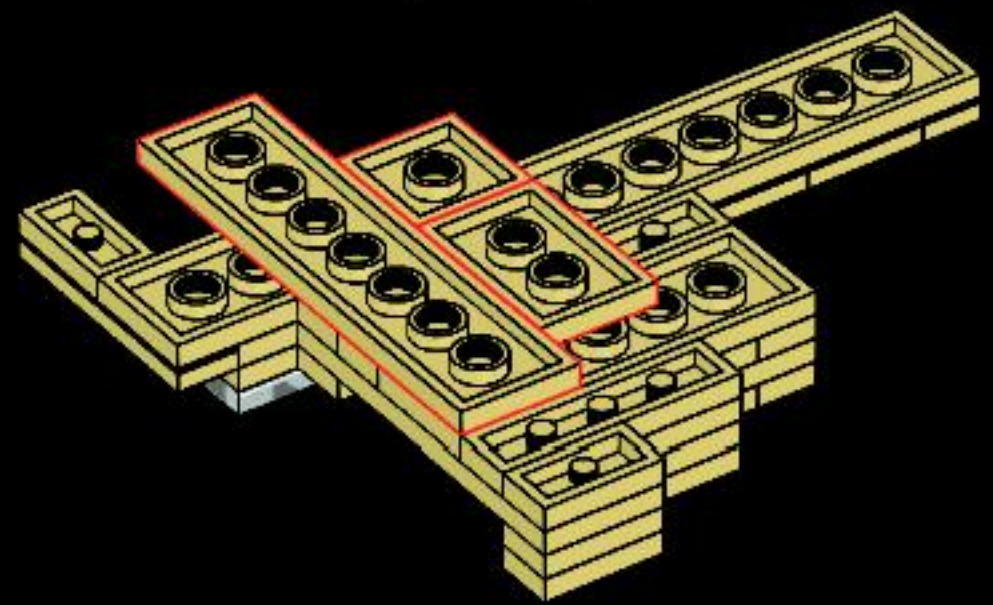

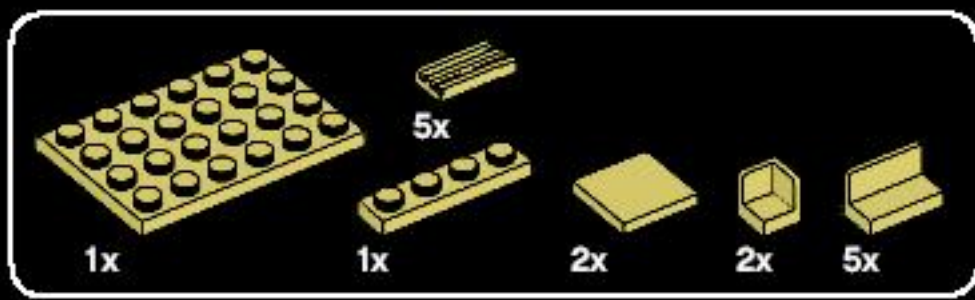

11

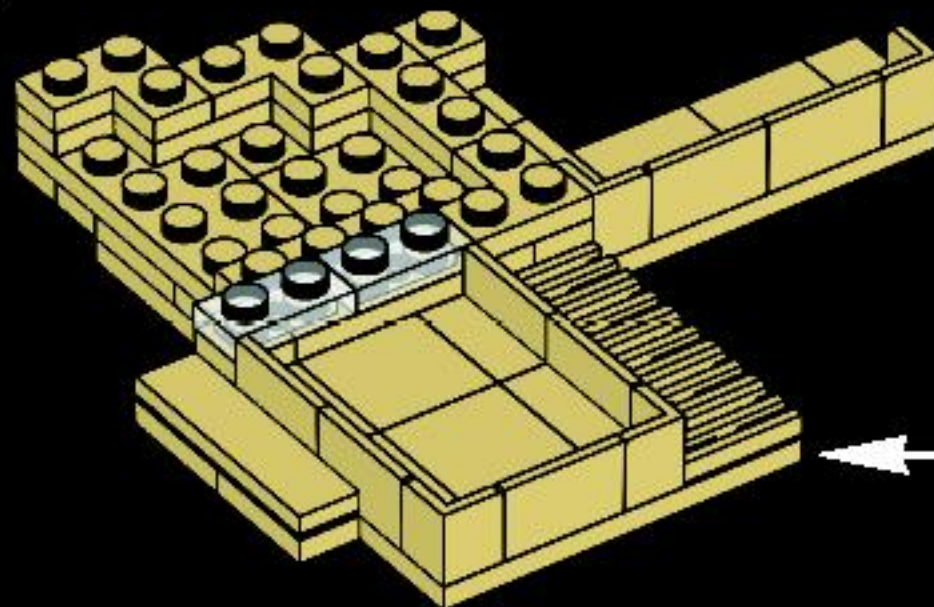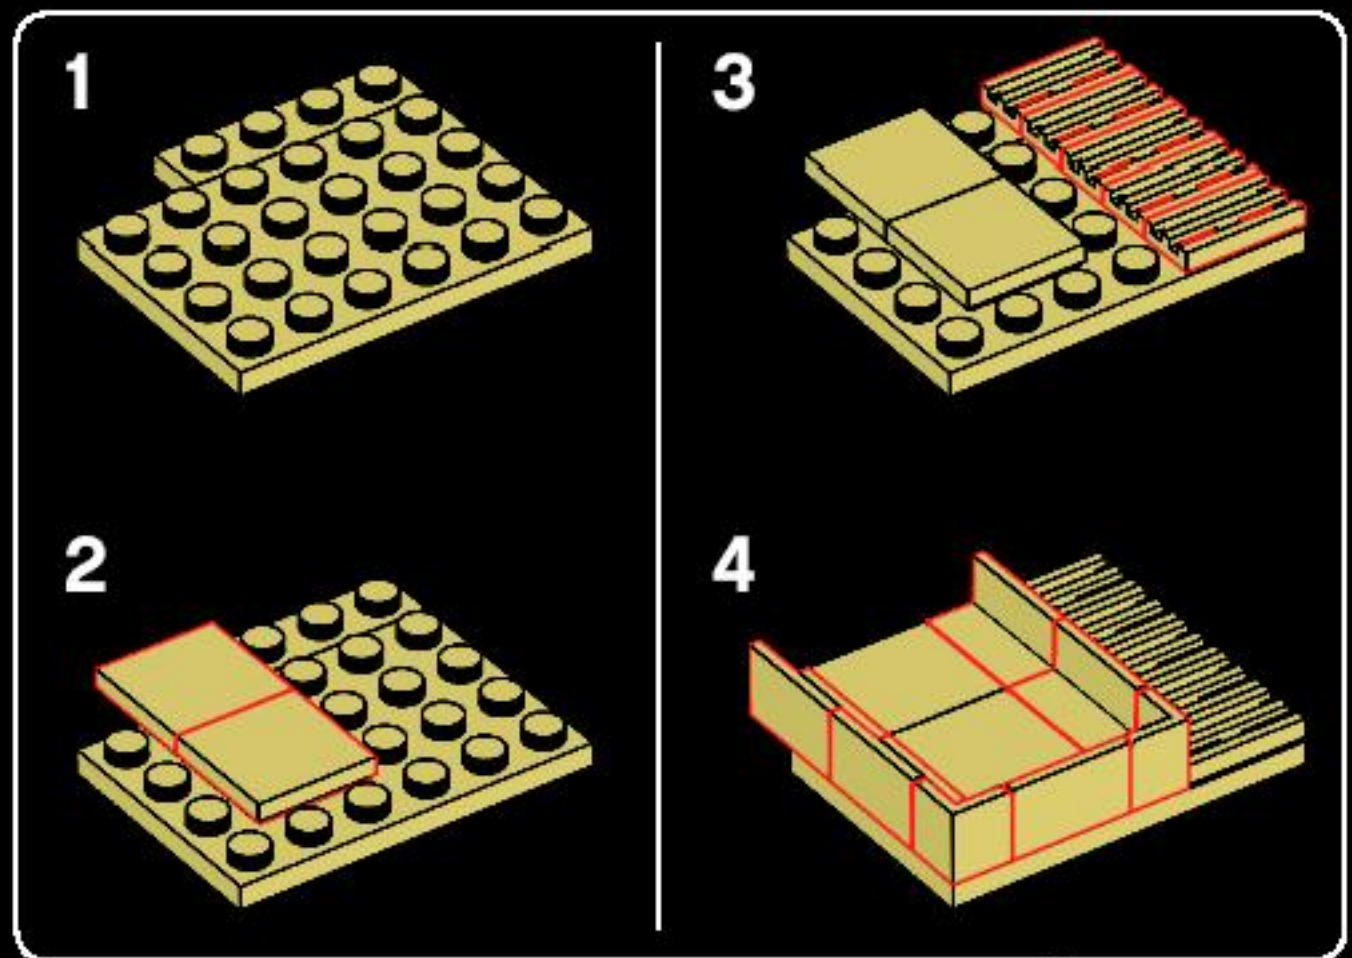


"A great architecture, a great building, must have a great concept. It must be born according to the depths of the human mind and nature."

– Frank Lloyd Wright, 1955 ■







12

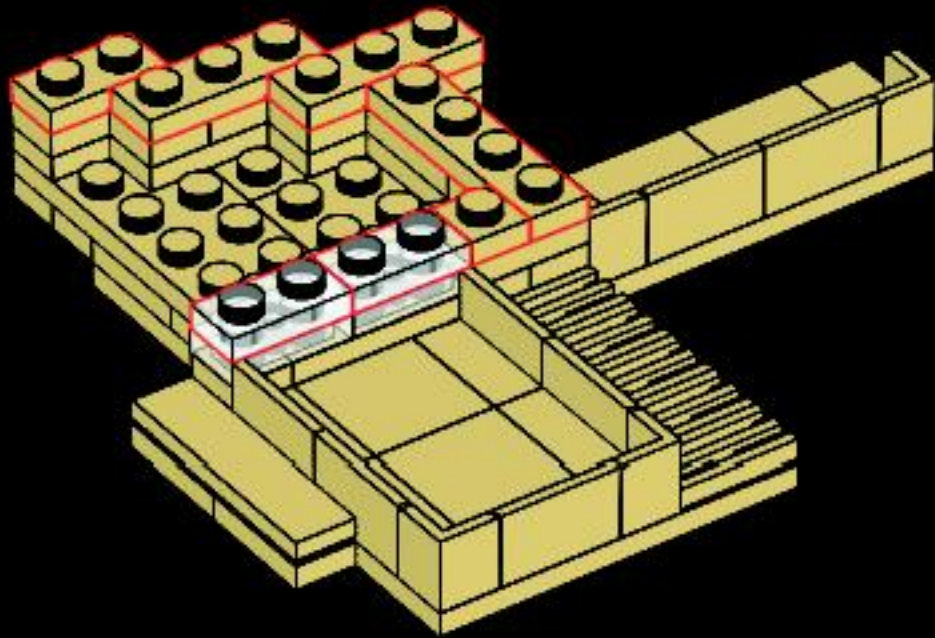

13

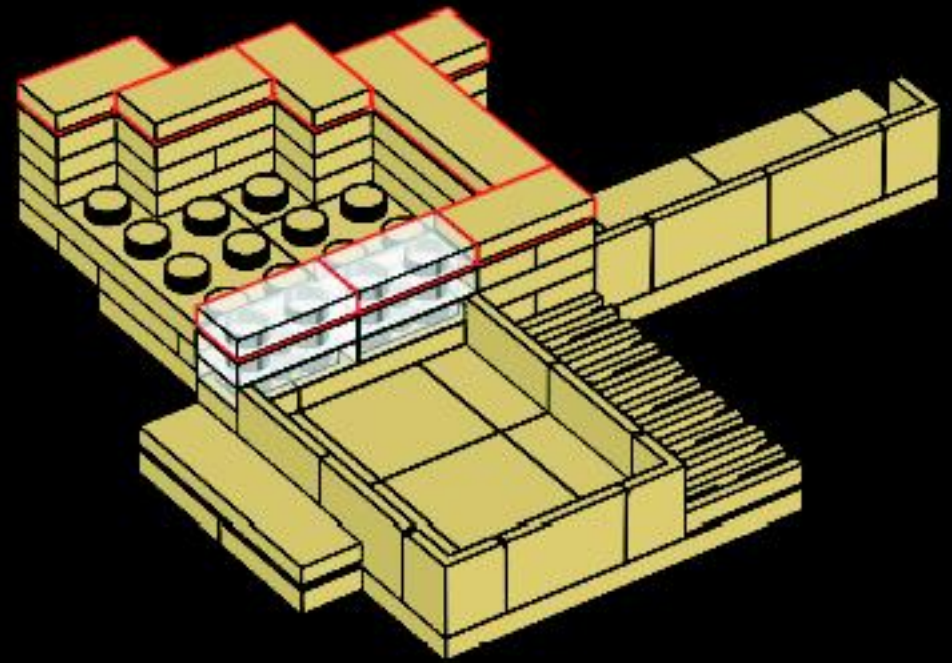



14

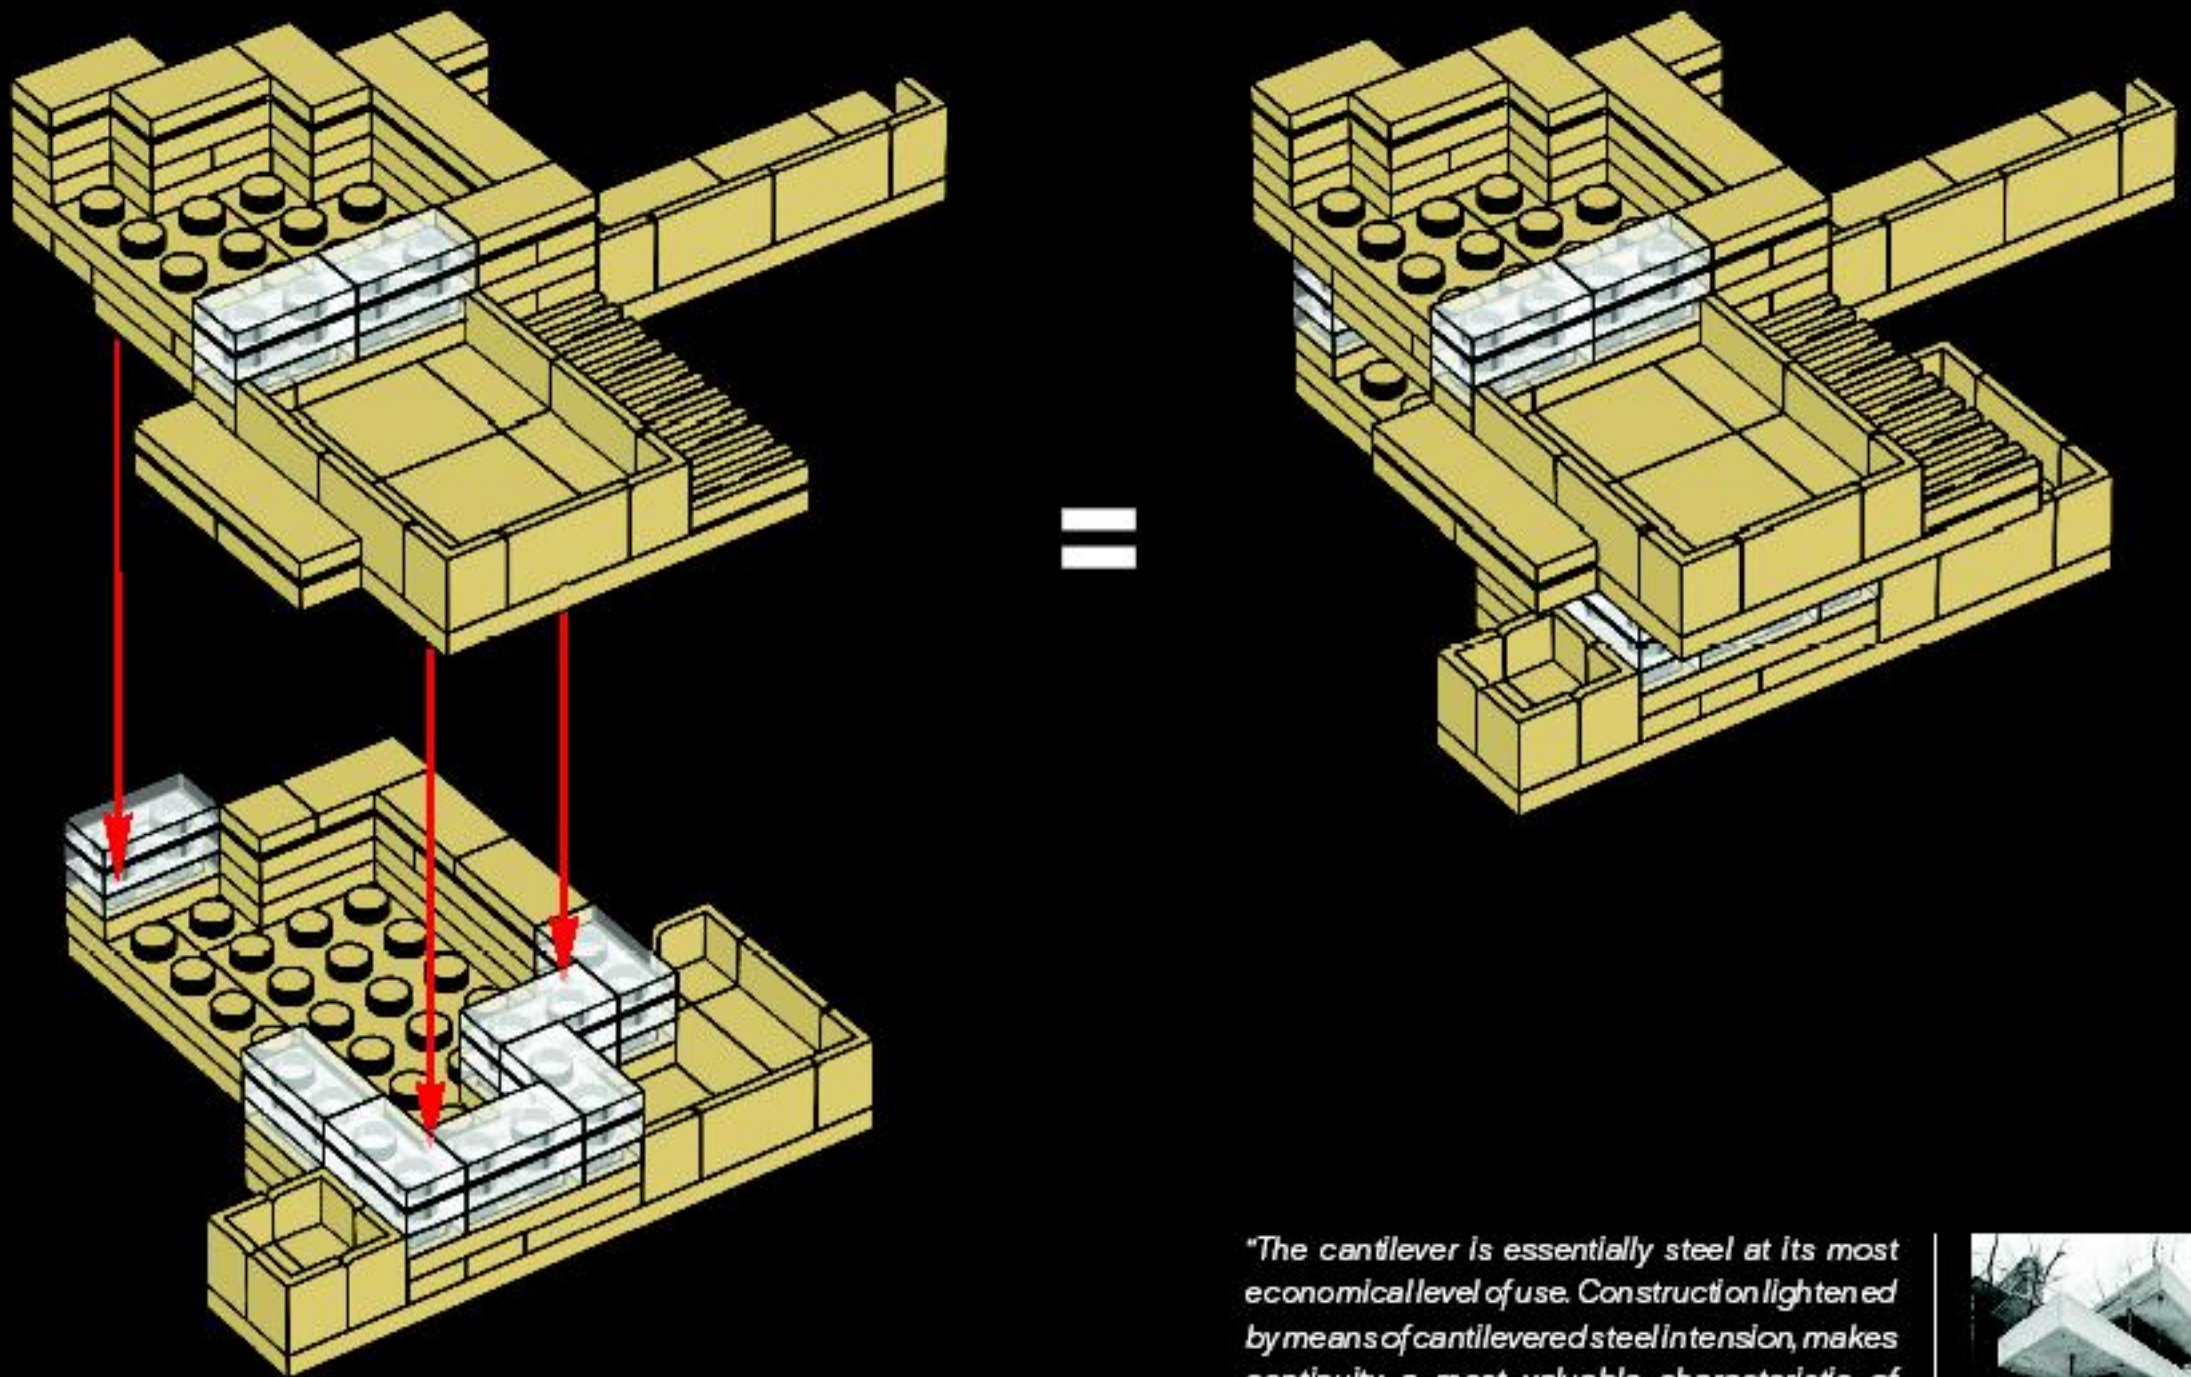


"The cantilever is essentially steel at its most economical level of use. Construction lightened by means of cantilevered steel tension, makes continuity a most valuable characteristic of architectural enlightenment."

– Frank Lloyd Wright, 1957 ■




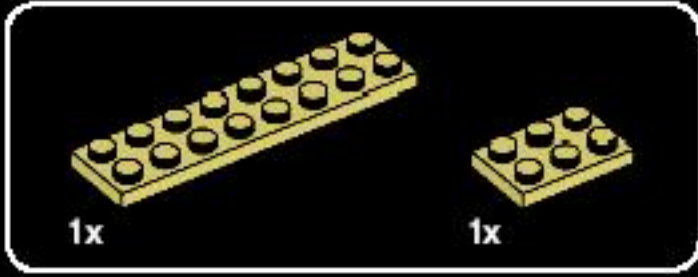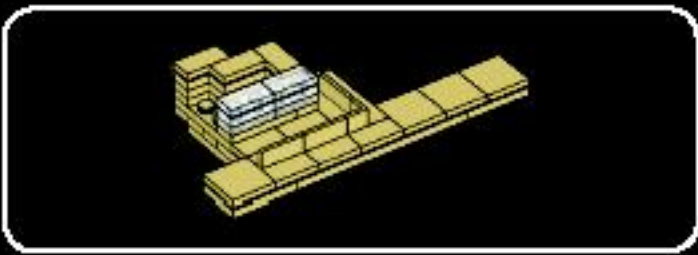

1

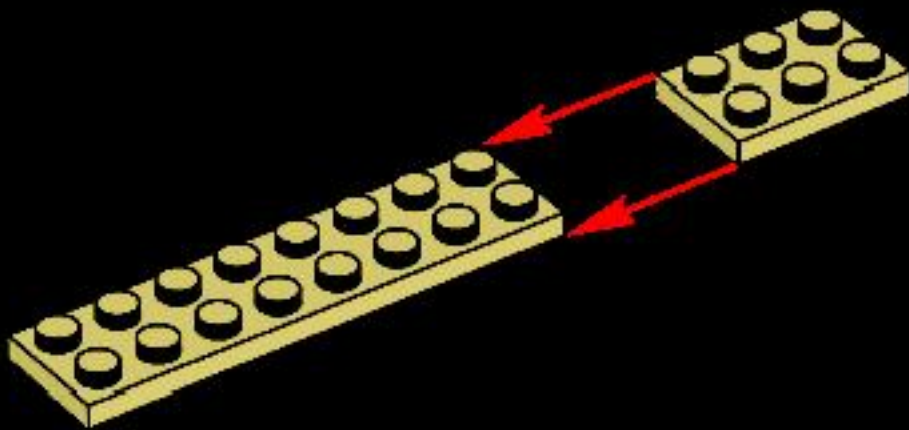


2

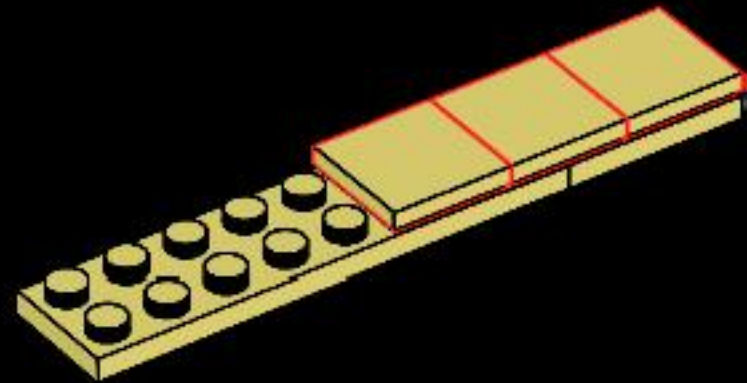





3


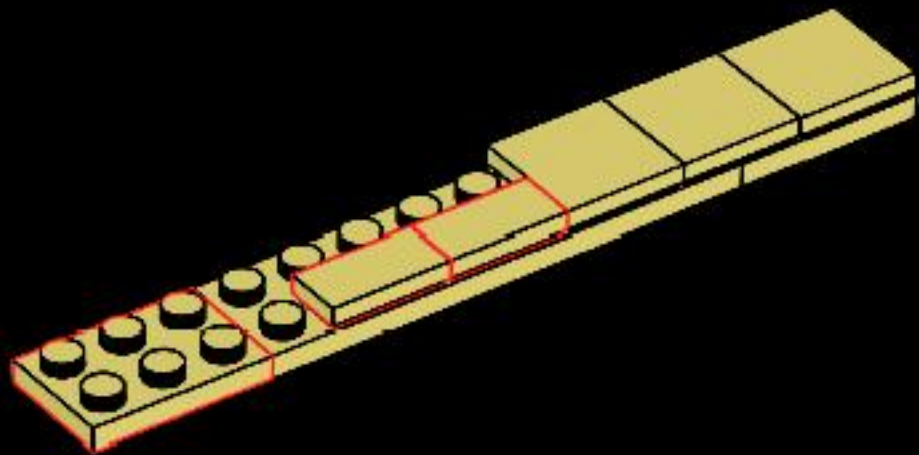


4

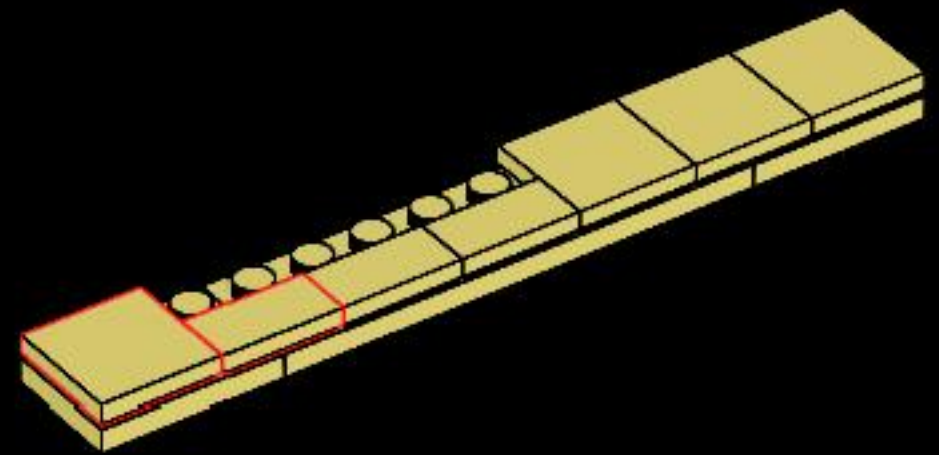


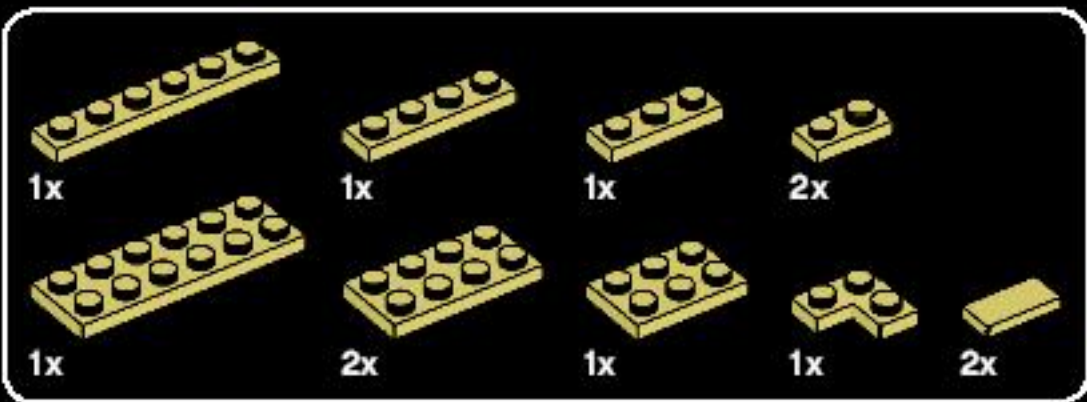


5

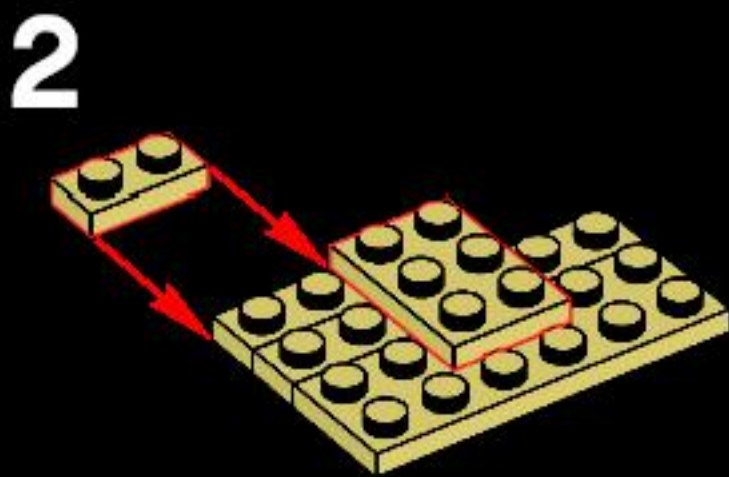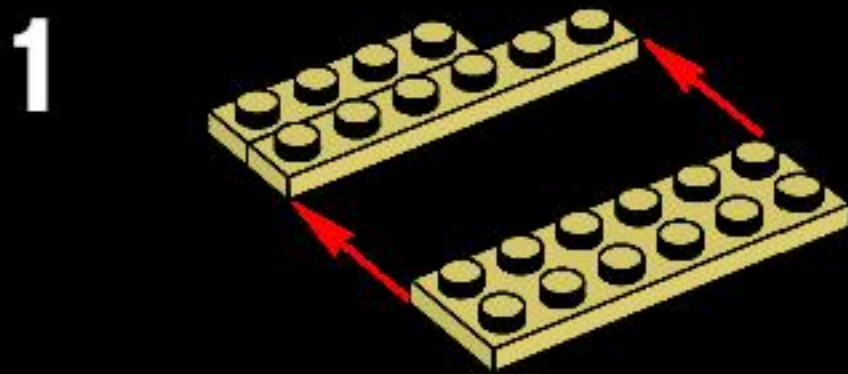


3

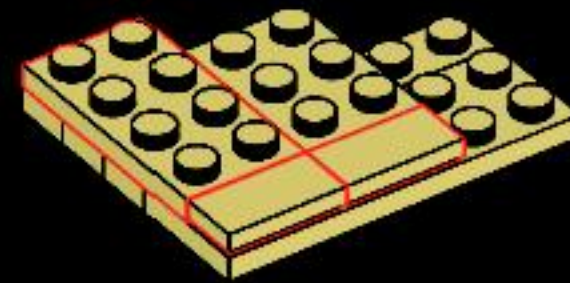



4

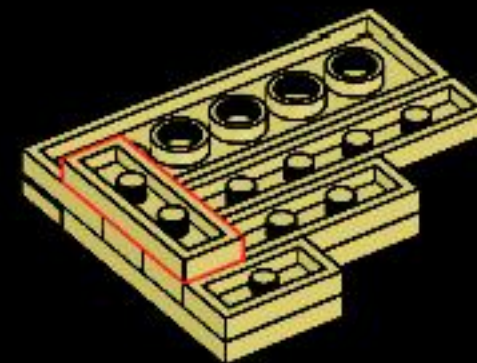



5

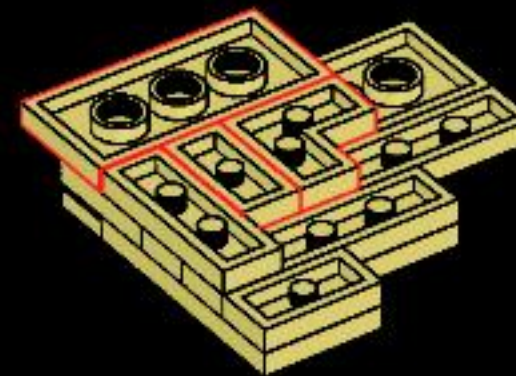

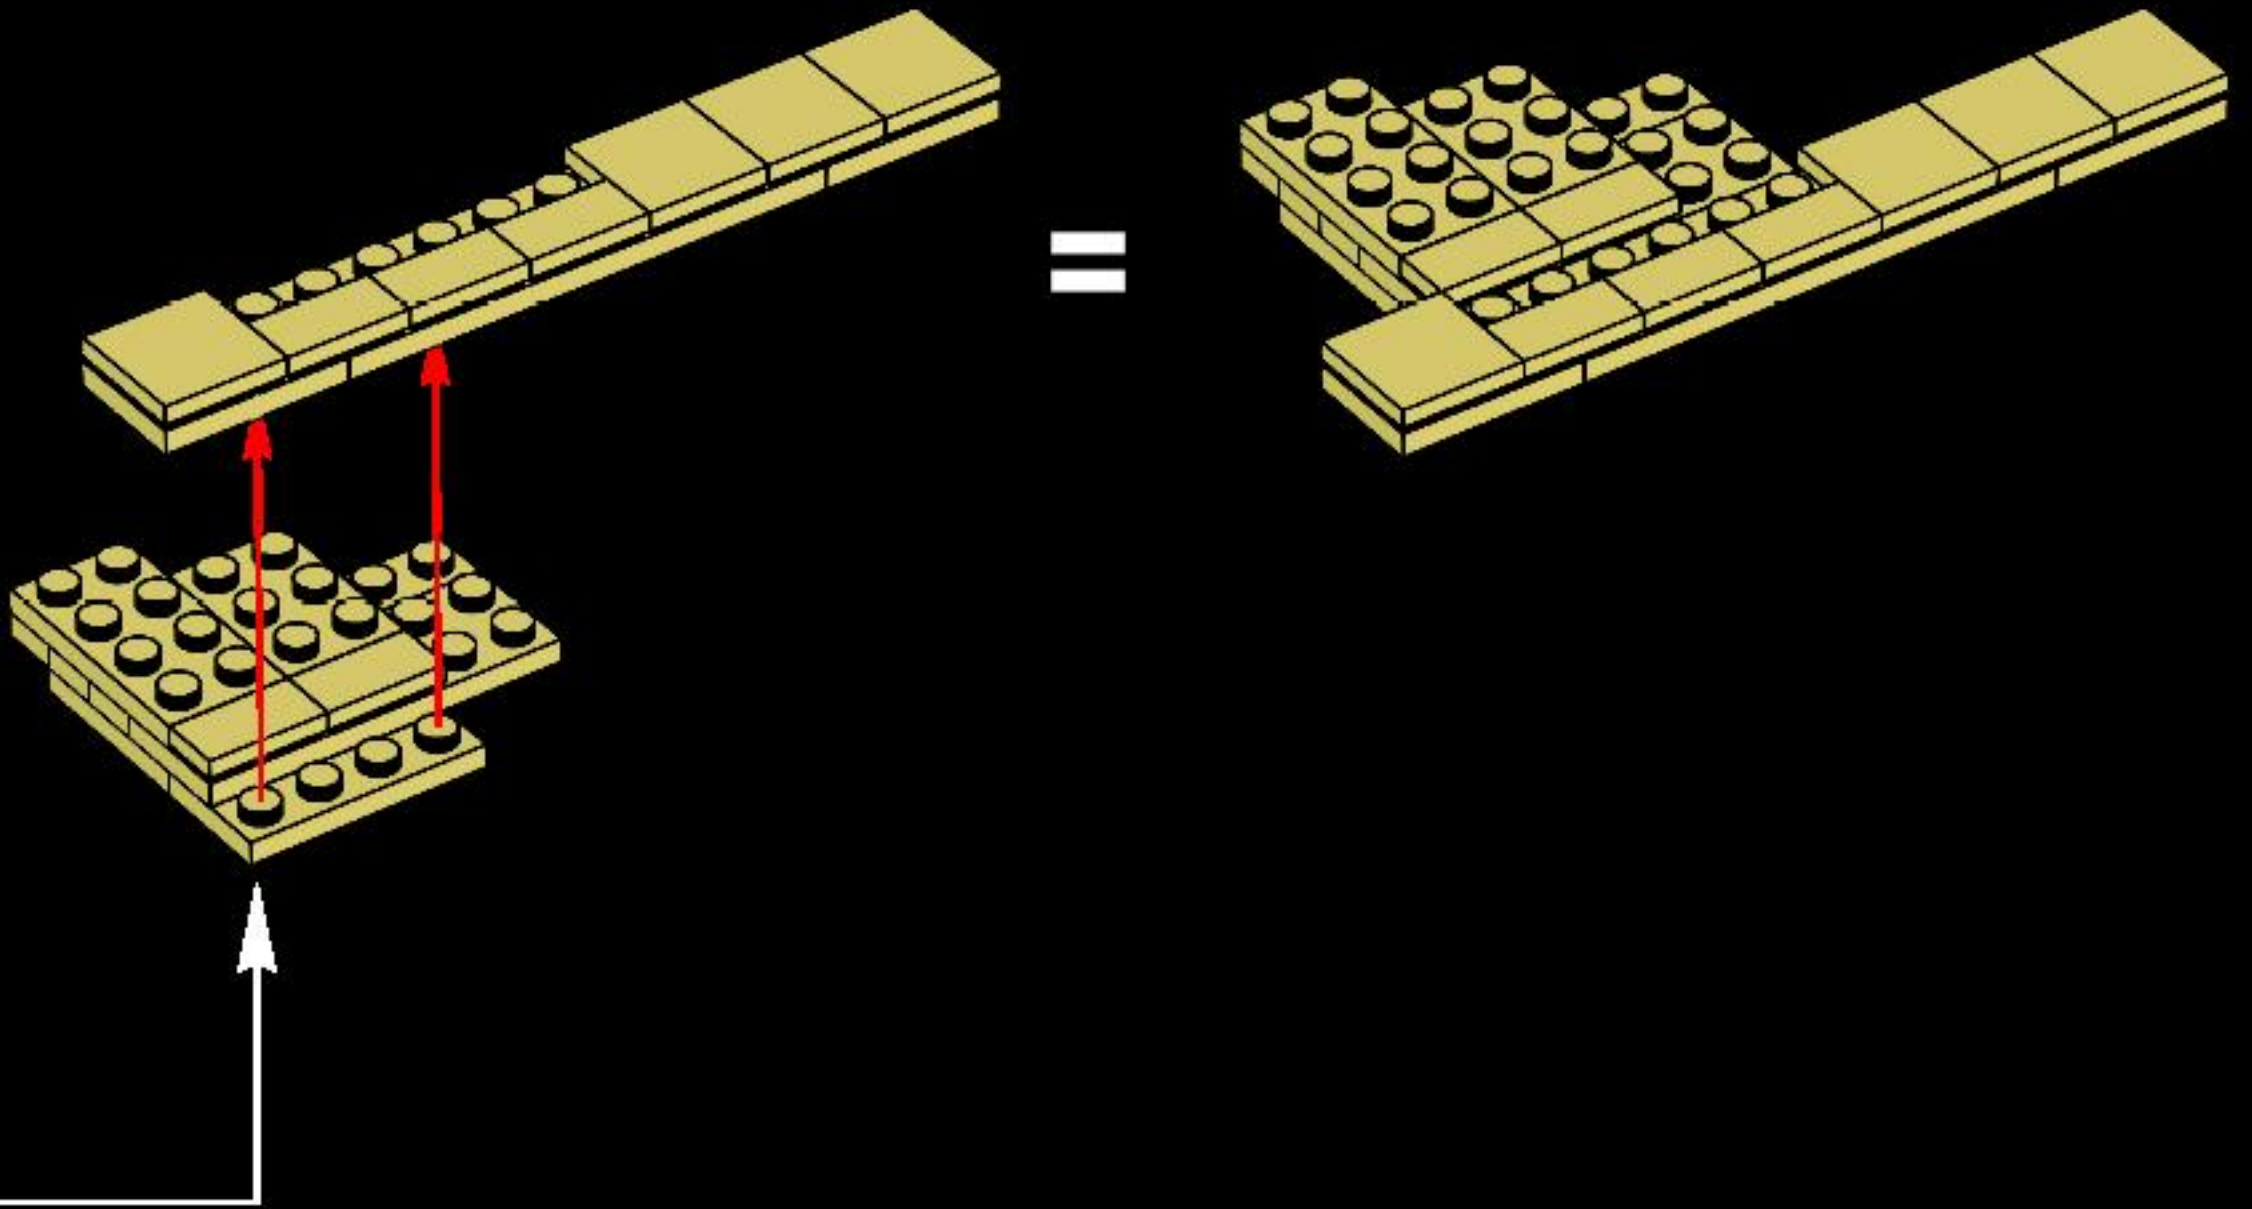


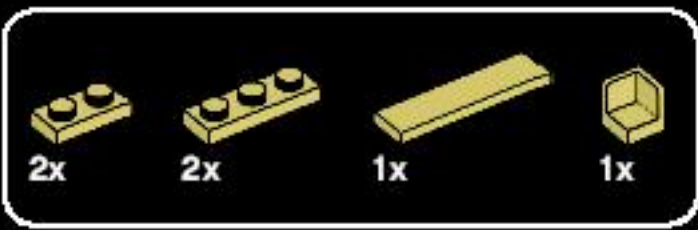

6

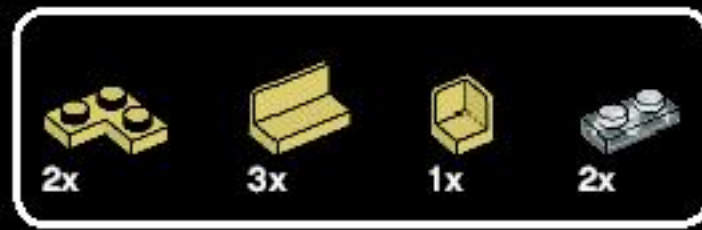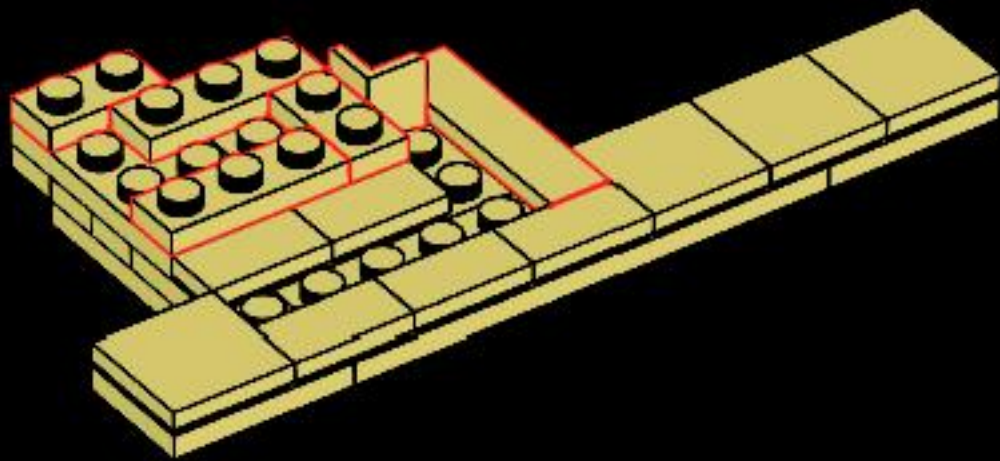


7

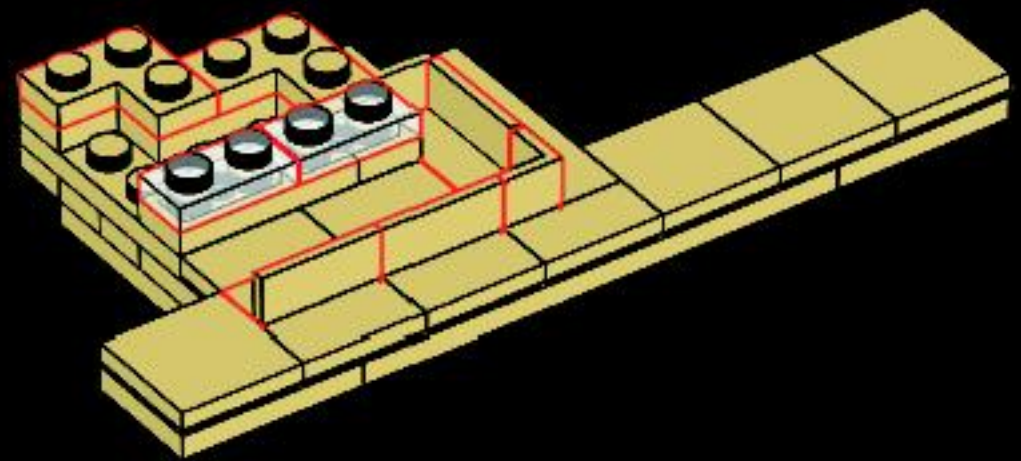





8

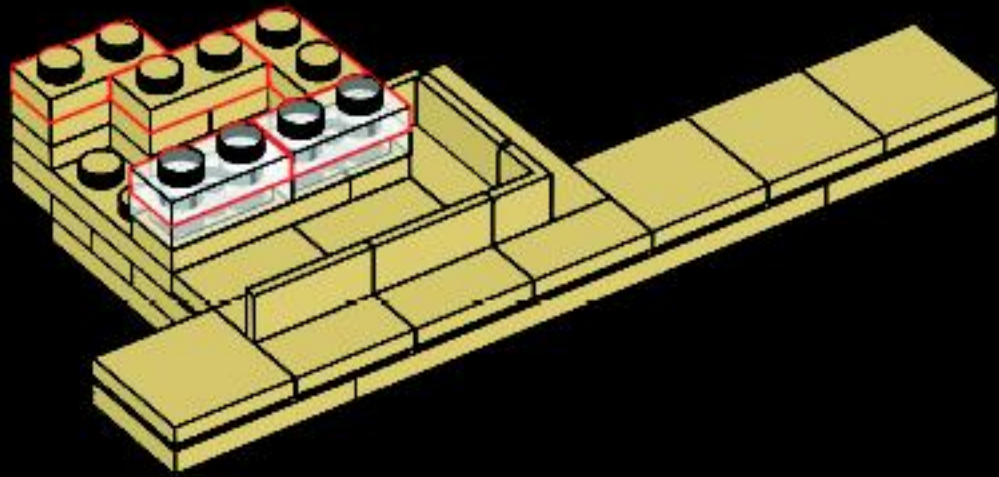


9


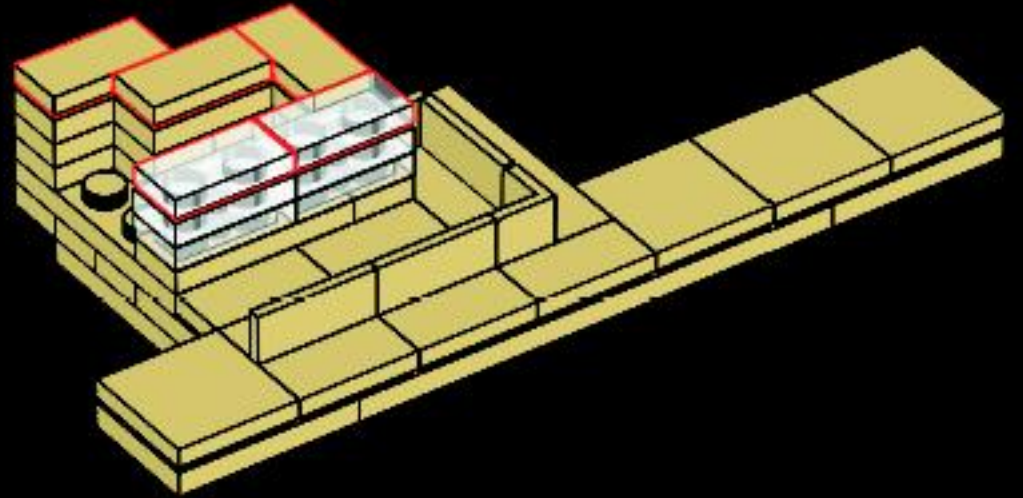


10

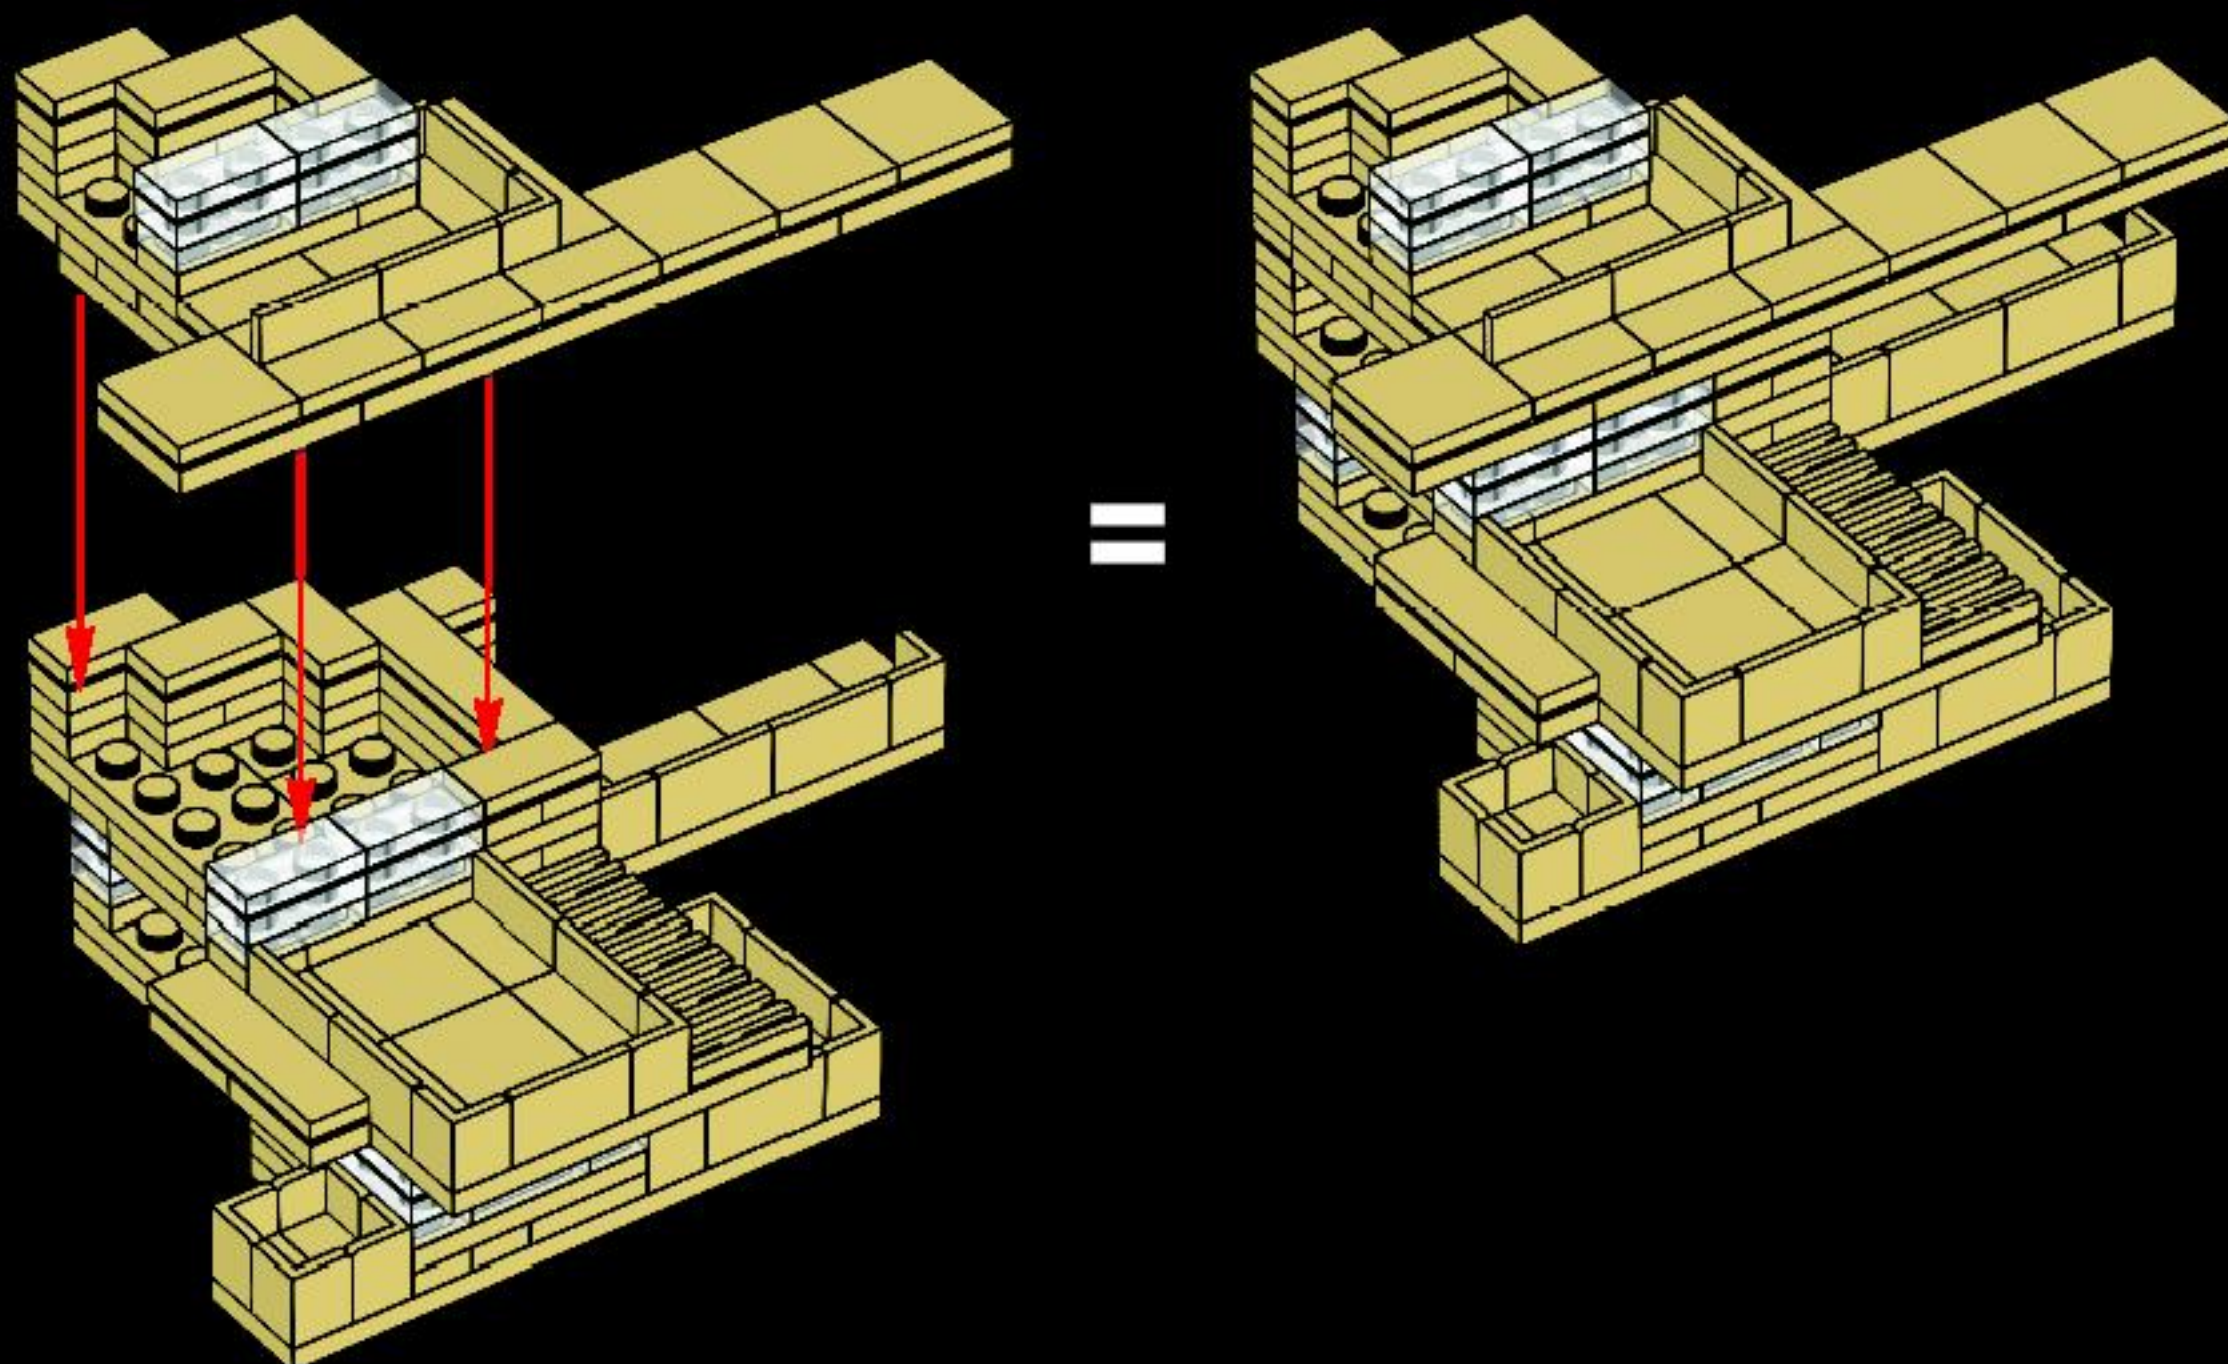


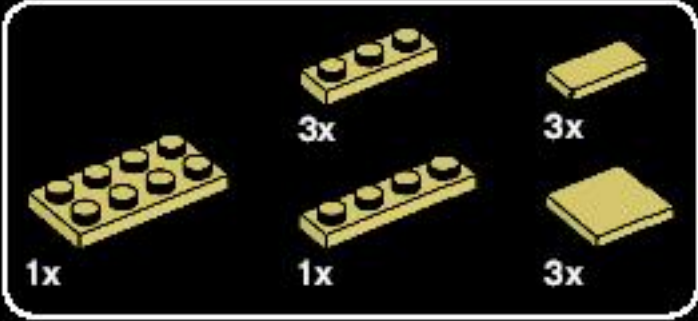


1

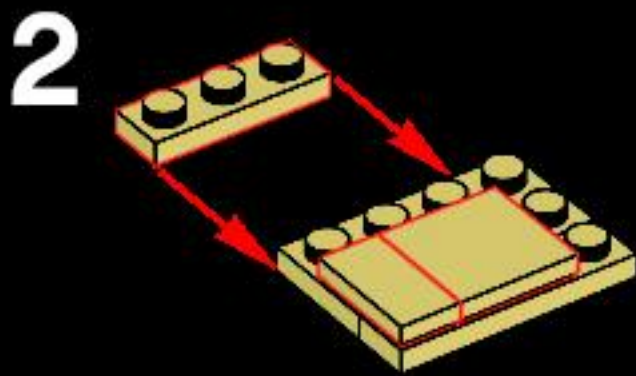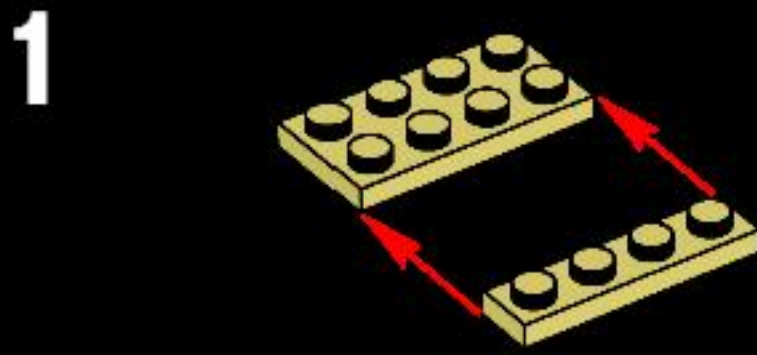


3

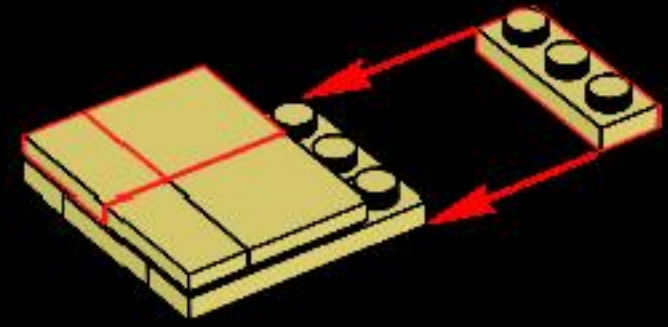


4

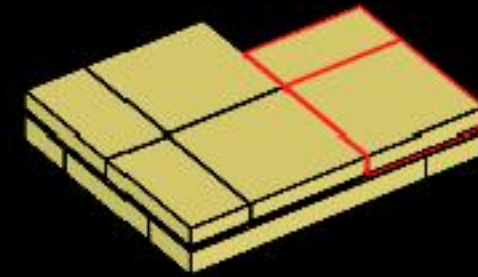


5

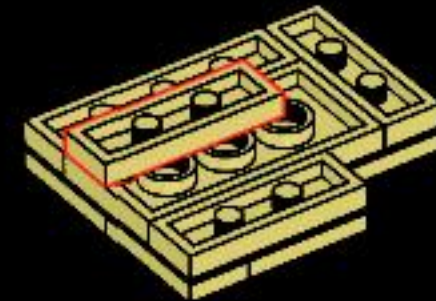


2

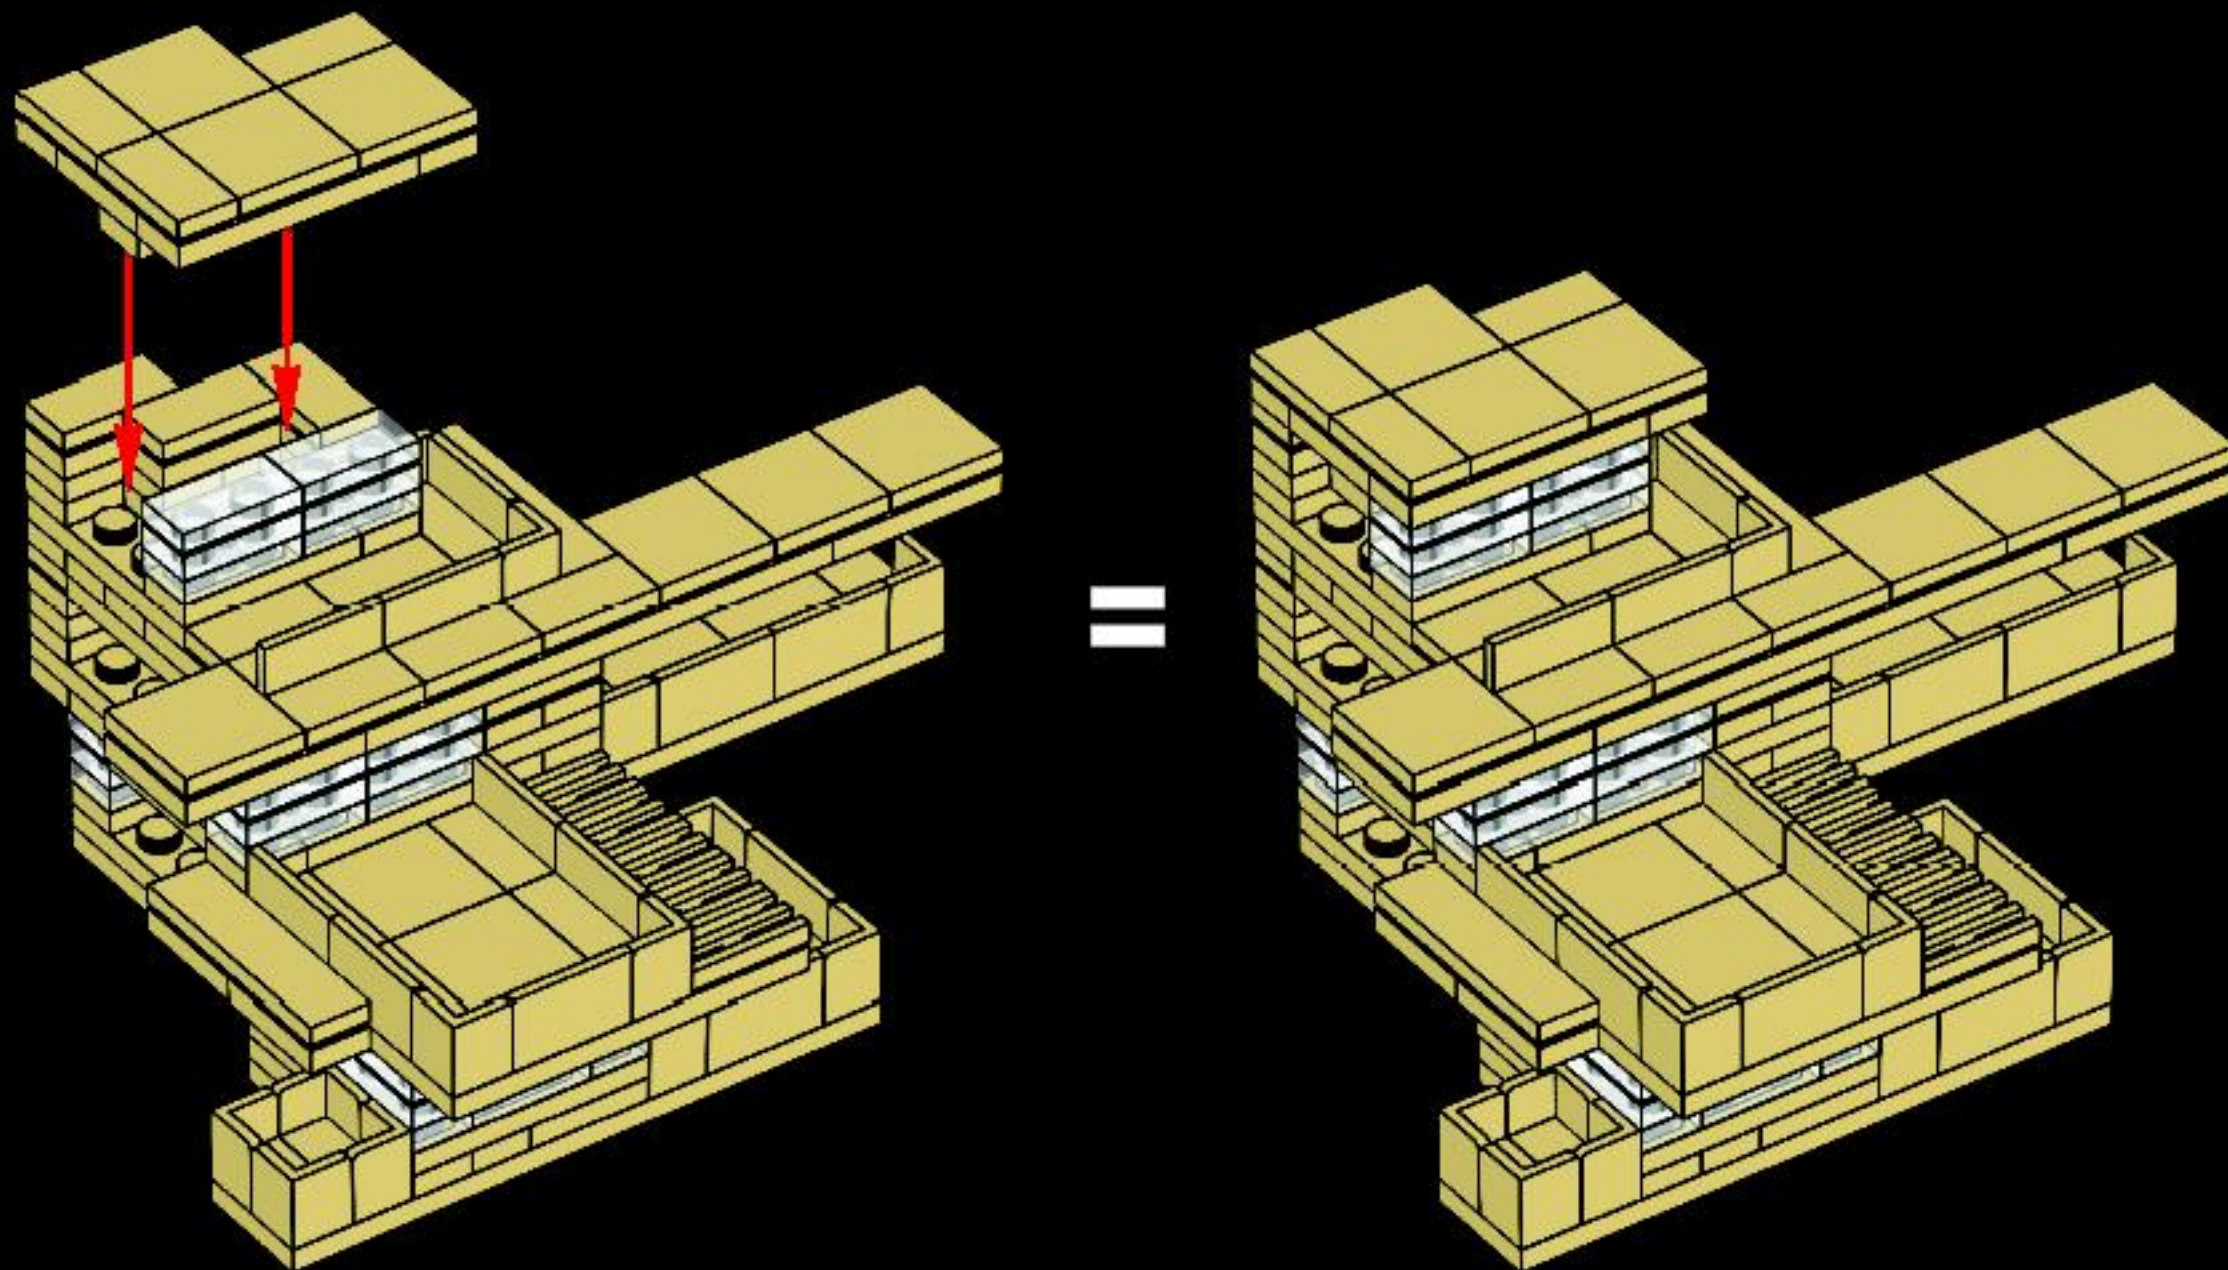

36

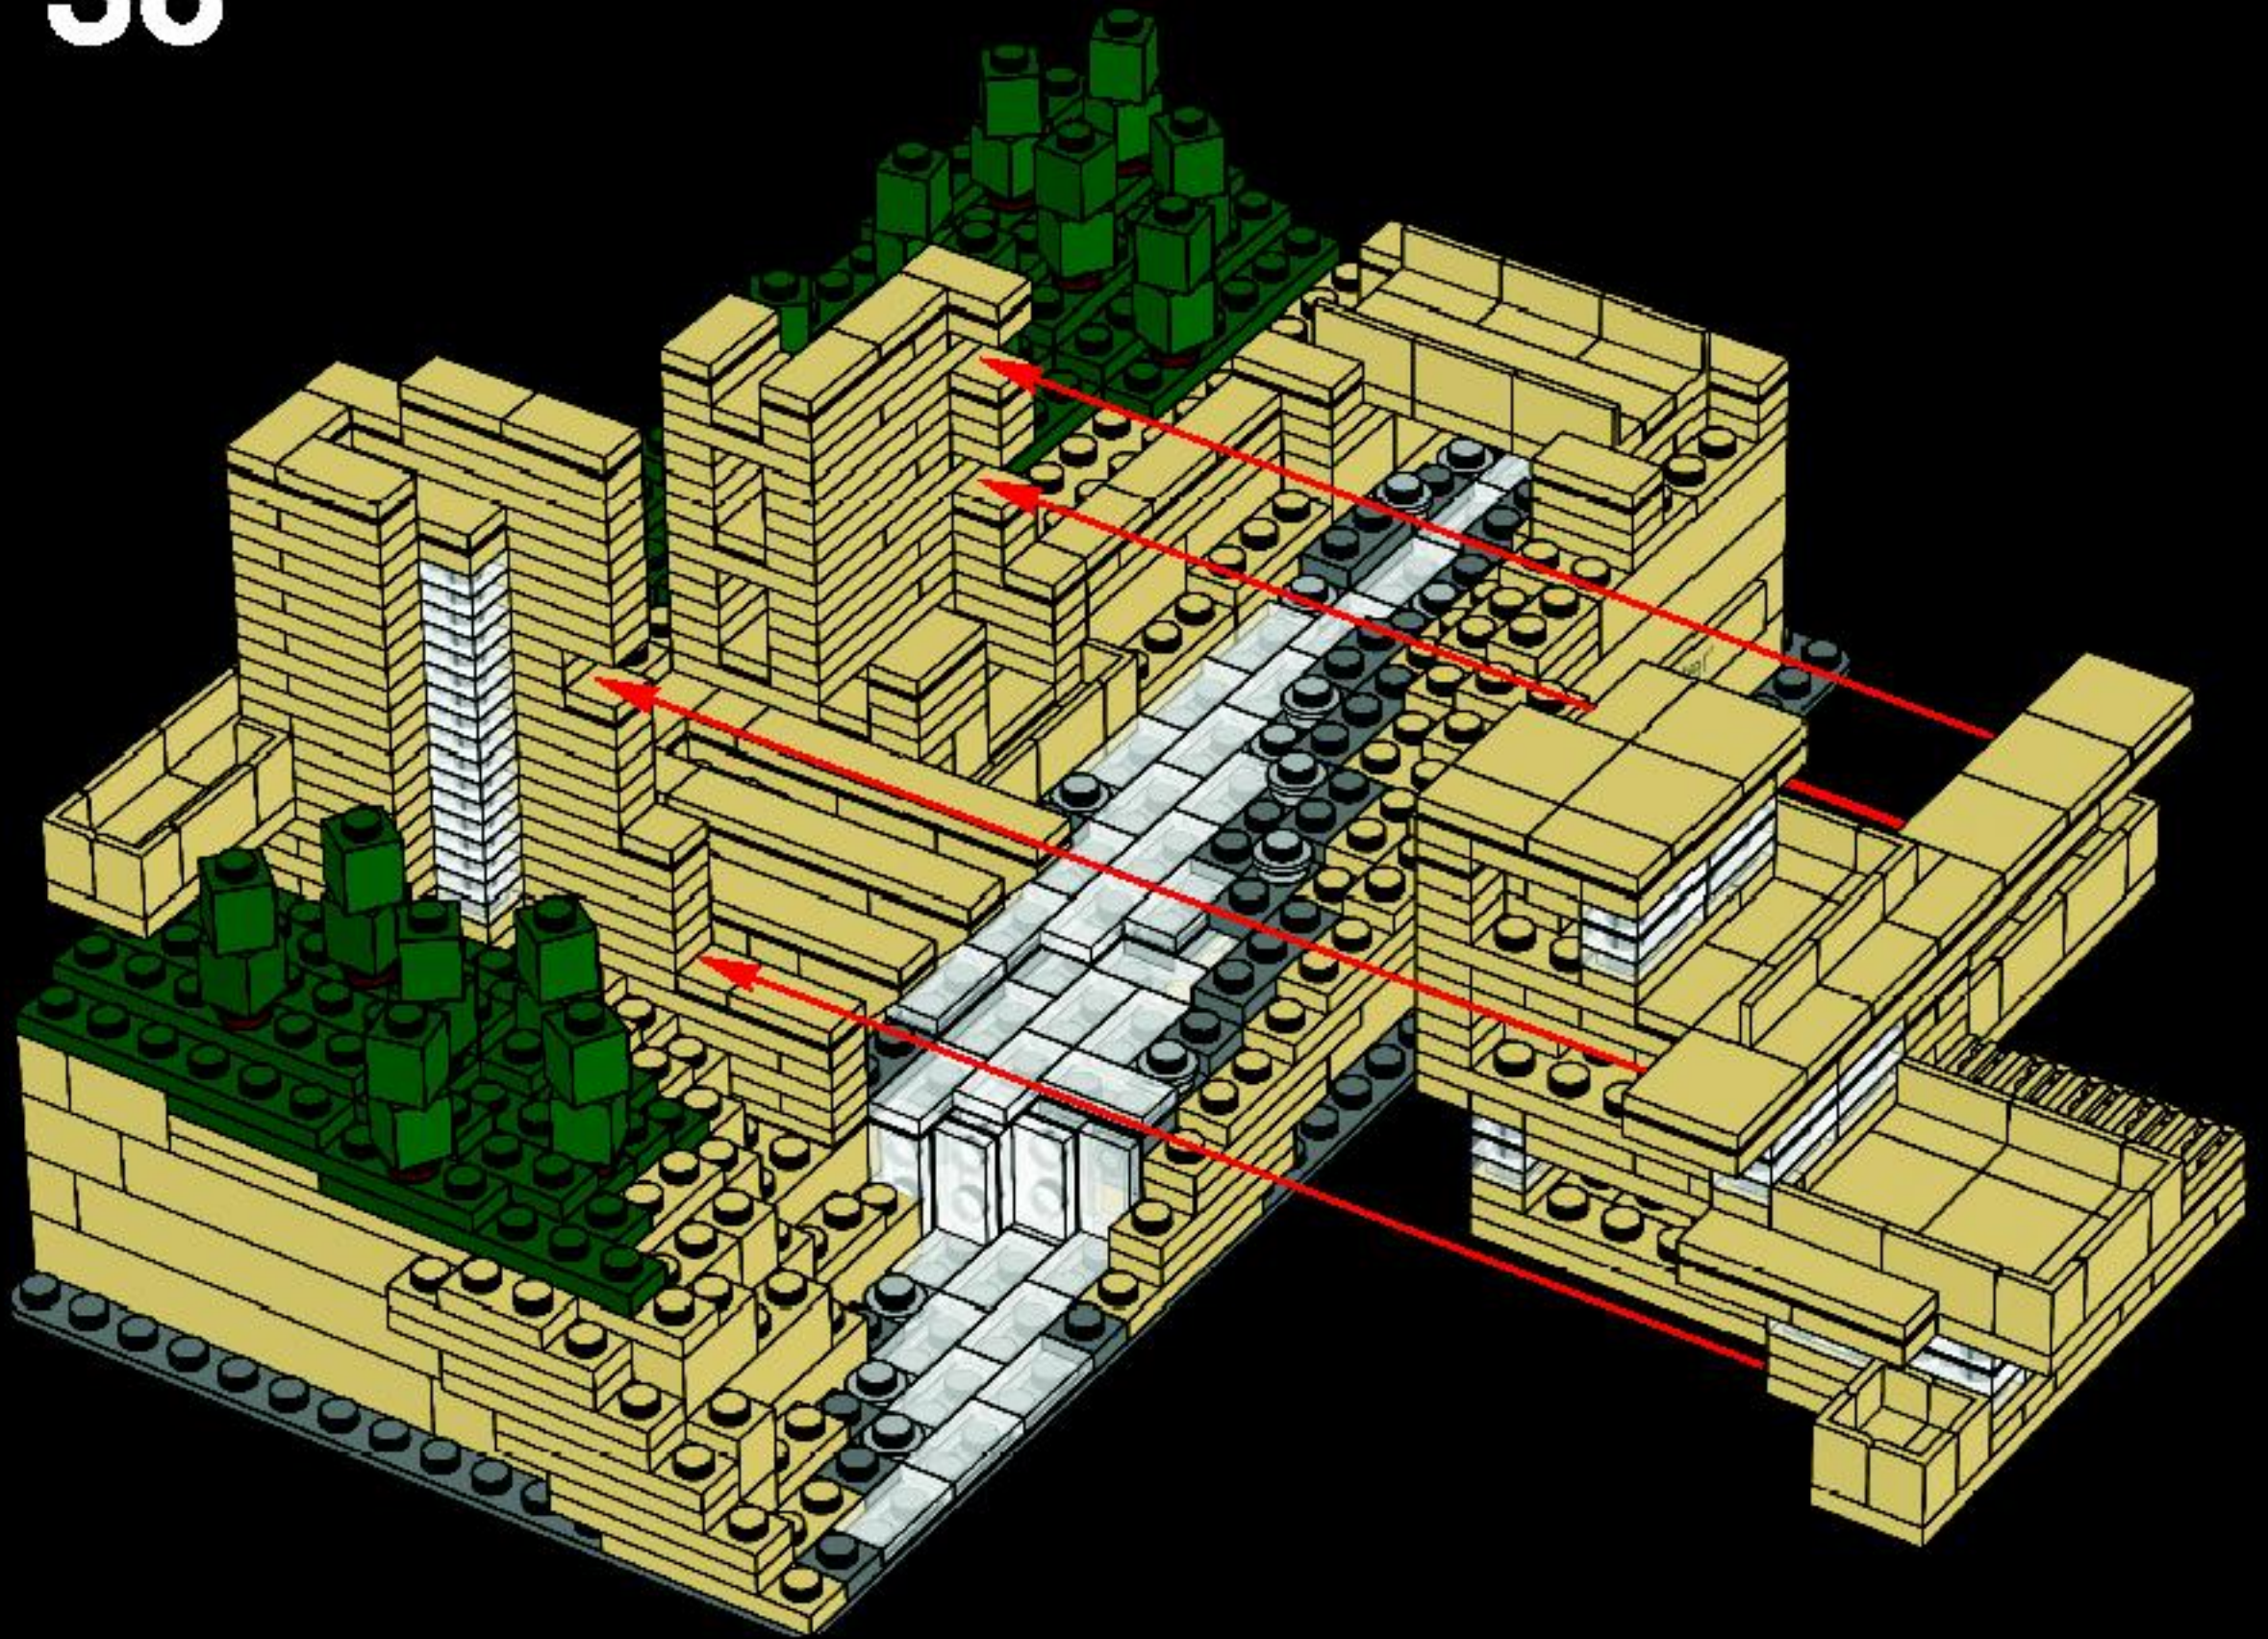


37

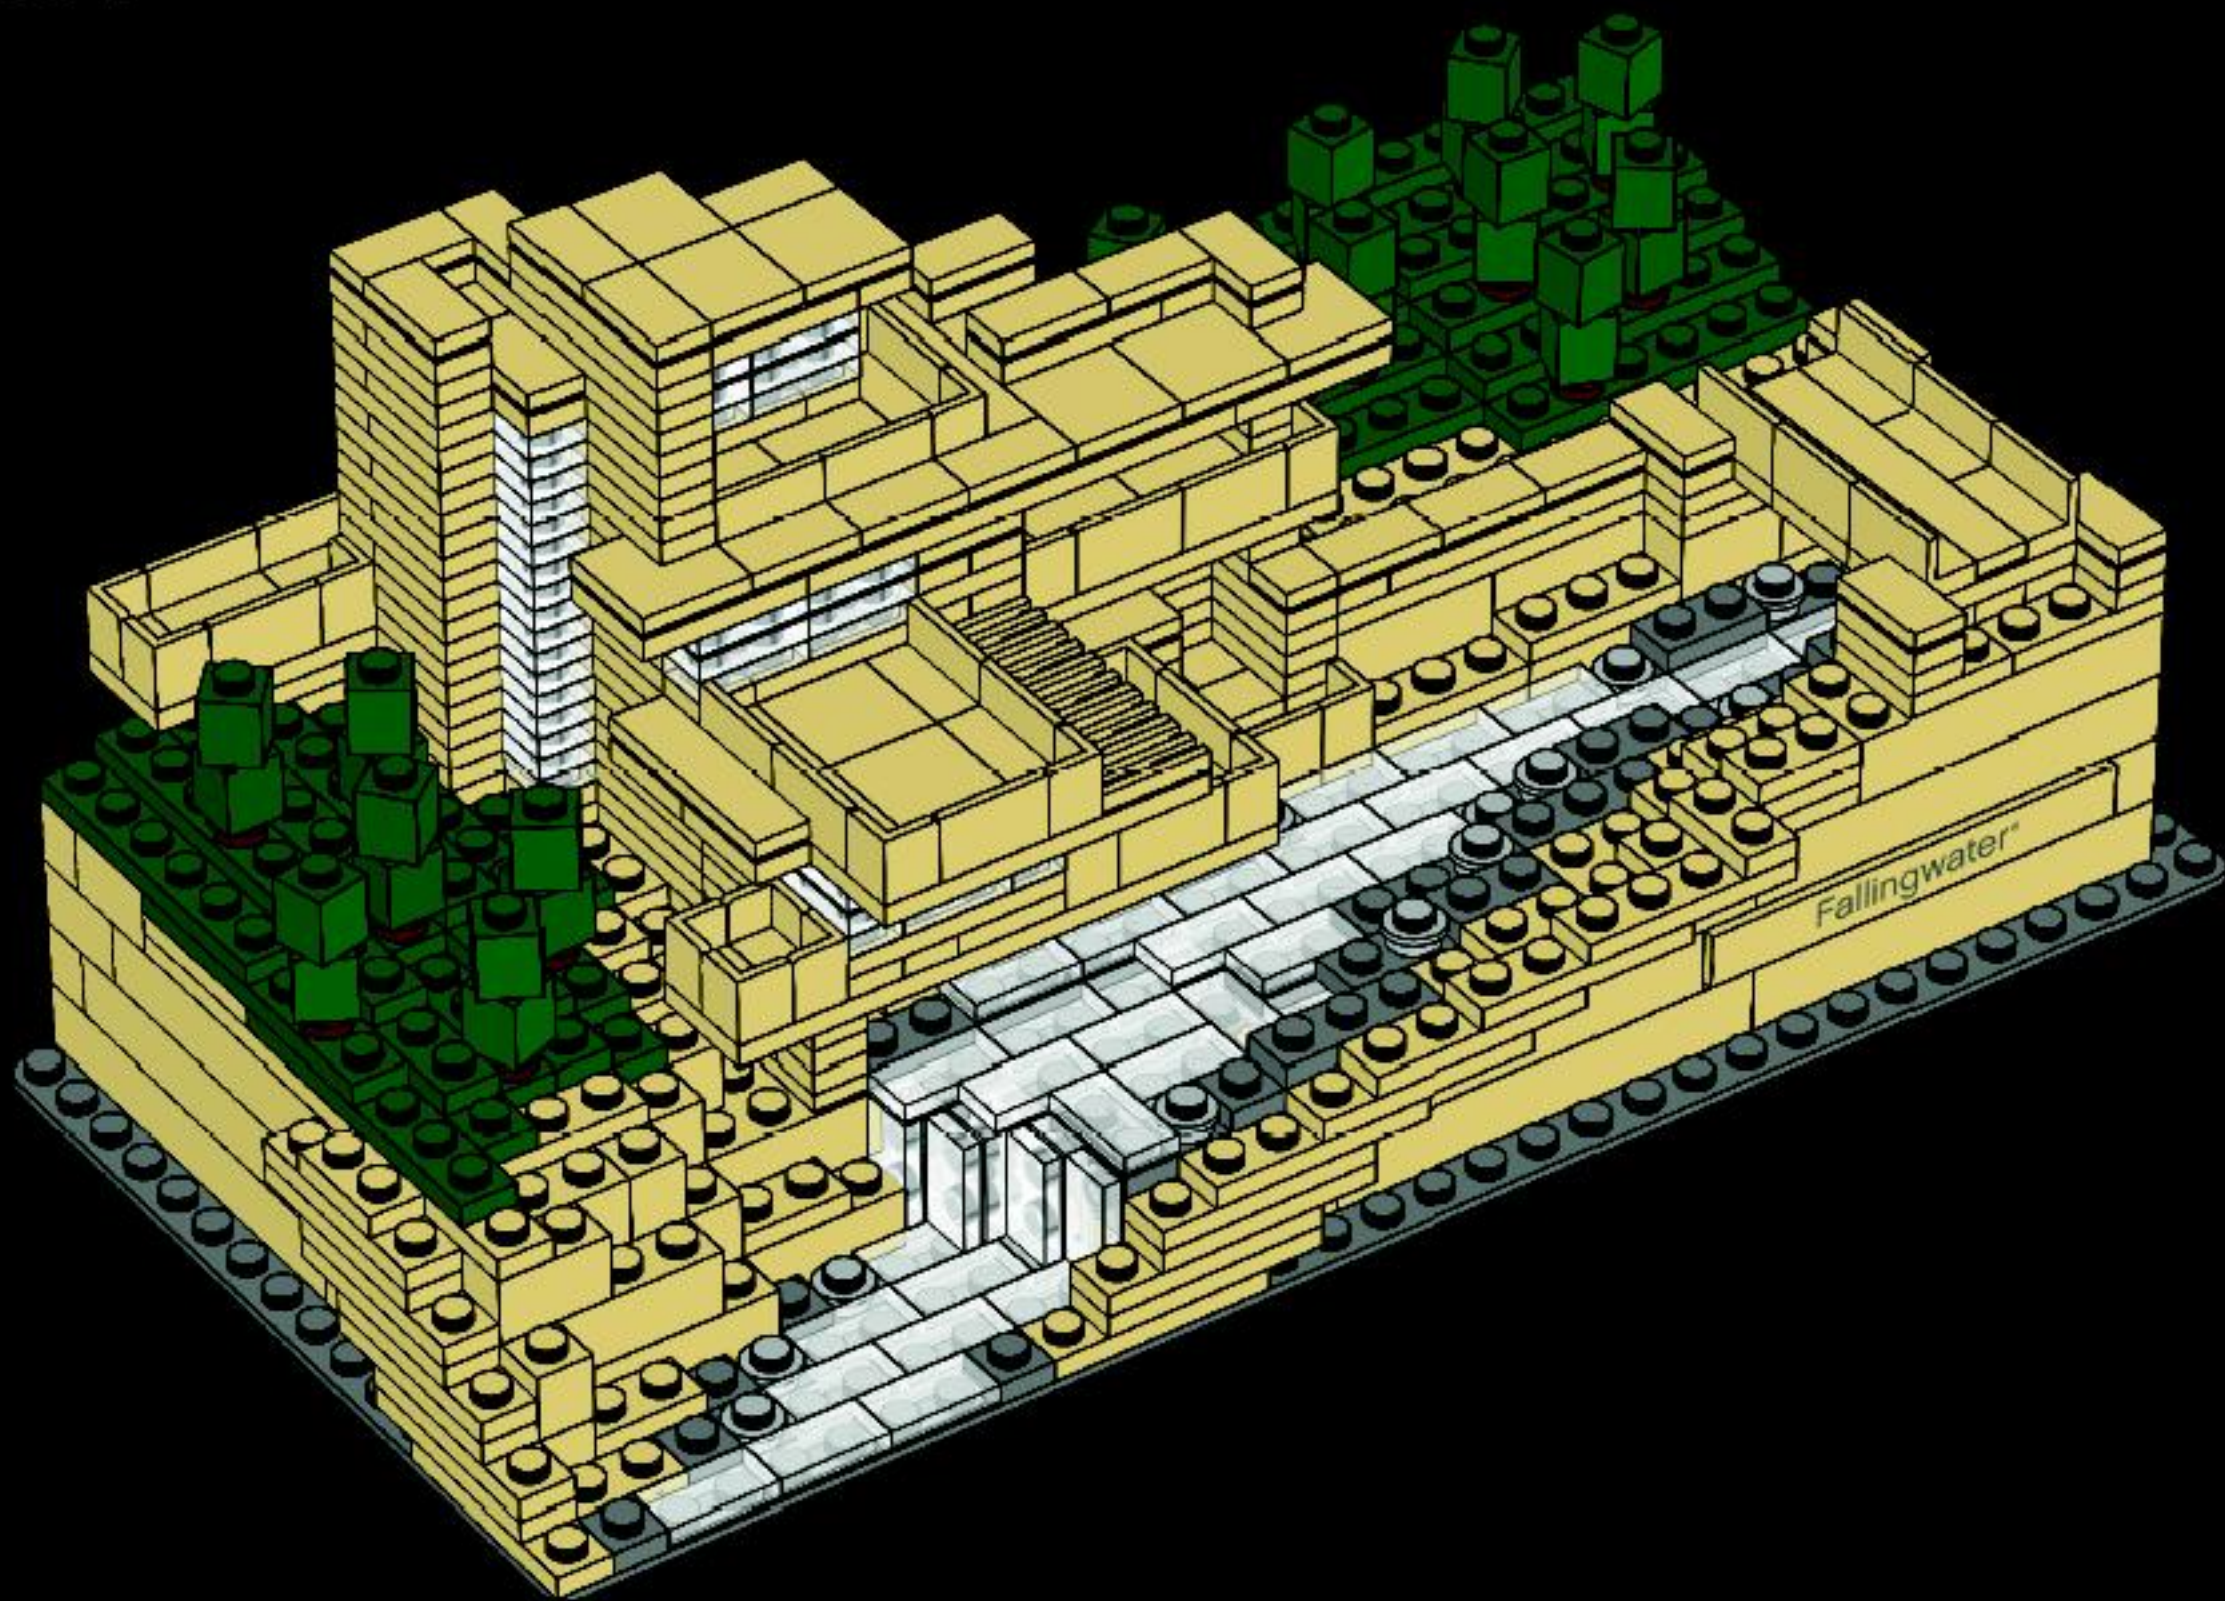

"Organic architecture sees the third dimension never as weight or mere thickness but always as depth. Depth an element of space; the third (or thickness) dimension transformed to a space dimension."

– Frank Lloyd Wright, 1957 ■

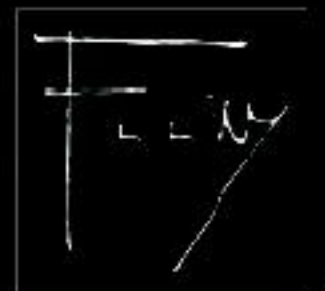

A Word from the Artist

As an Architectural Artist my desire is to capture the essence of a particular architectural landmark into its pure sculptural form. I first and foremost do not view my models as literal replicas, but rather my own artistic interpretations through the use of LEGO® bricks as a medium. The LEGO brick is not initially thought of as a material typically used in creating art or used as an artist's medium. I quickly discovered the LEGO brick was lending itself as naturally to my applications as paint to a painter or metal to a blacksmith. As I explore how to capture these buildings with the basic shapes of the bricks and plates, I find the possibilities and challenges they offer almost magical.

21005 Fallingwater

This model underwent a total of 14 design concepts as it delicately incorporates a unique “pull-apart” interactive feature. Unlike the first 5 models in the LEGO Architecture series which are static by design, I wanted to explore the use of the LEGO Brick even further by expressing the dynamic nature of Fallingwater; with this in mind I was able to have sections of the model slide out. The design challenge was in figuring out how to cleverly disguise, in an almost puzzle-like design where the model comes apart without distorting one of Mr. Wright's most recognizable achievements. Another design concern was how to carefully balance the playful nature of the river, waterfall, woods, and bridge that embrace and define Fallingwater. These subtle details give Fallingwater context, without which it would not be possible to truly illustrate its beautiful, sensitive and thoughtful design.



A stylized, handwritten signature in black ink, which appears to read 'A. Tucker'.



Adam Reed Tucker
Architectural LEGO Artist

LEGO® Architecture: Bringing two worlds together

The LEGO Group and Adam Reed Tucker are excited to bring you LEGO Architecture, a new line of LEGO building sets that celebrates world-renowned architects, who continue to inspire the builders of tomorrow. Whether young and eager to learn or simply young at heart and intrigued by these modern day marvels, we hope the Architecture series inspires builders of all ages by celebrating the past, present and future of architecture through the LEGO brick. Through incredible products and exciting events, the Architecture series promotes awareness of the fascinating worlds of architecture, engineering and construction.

The launch of the LEGO Architecture series begins with a celebration of Frank Lloyd Wright, and one of the most famous buildings in the world, the Solomon R. Guggenheim Museum in New York City.

We hope to inspire future architects around the world with the LEGO brick as a medium. Enjoy this experience!

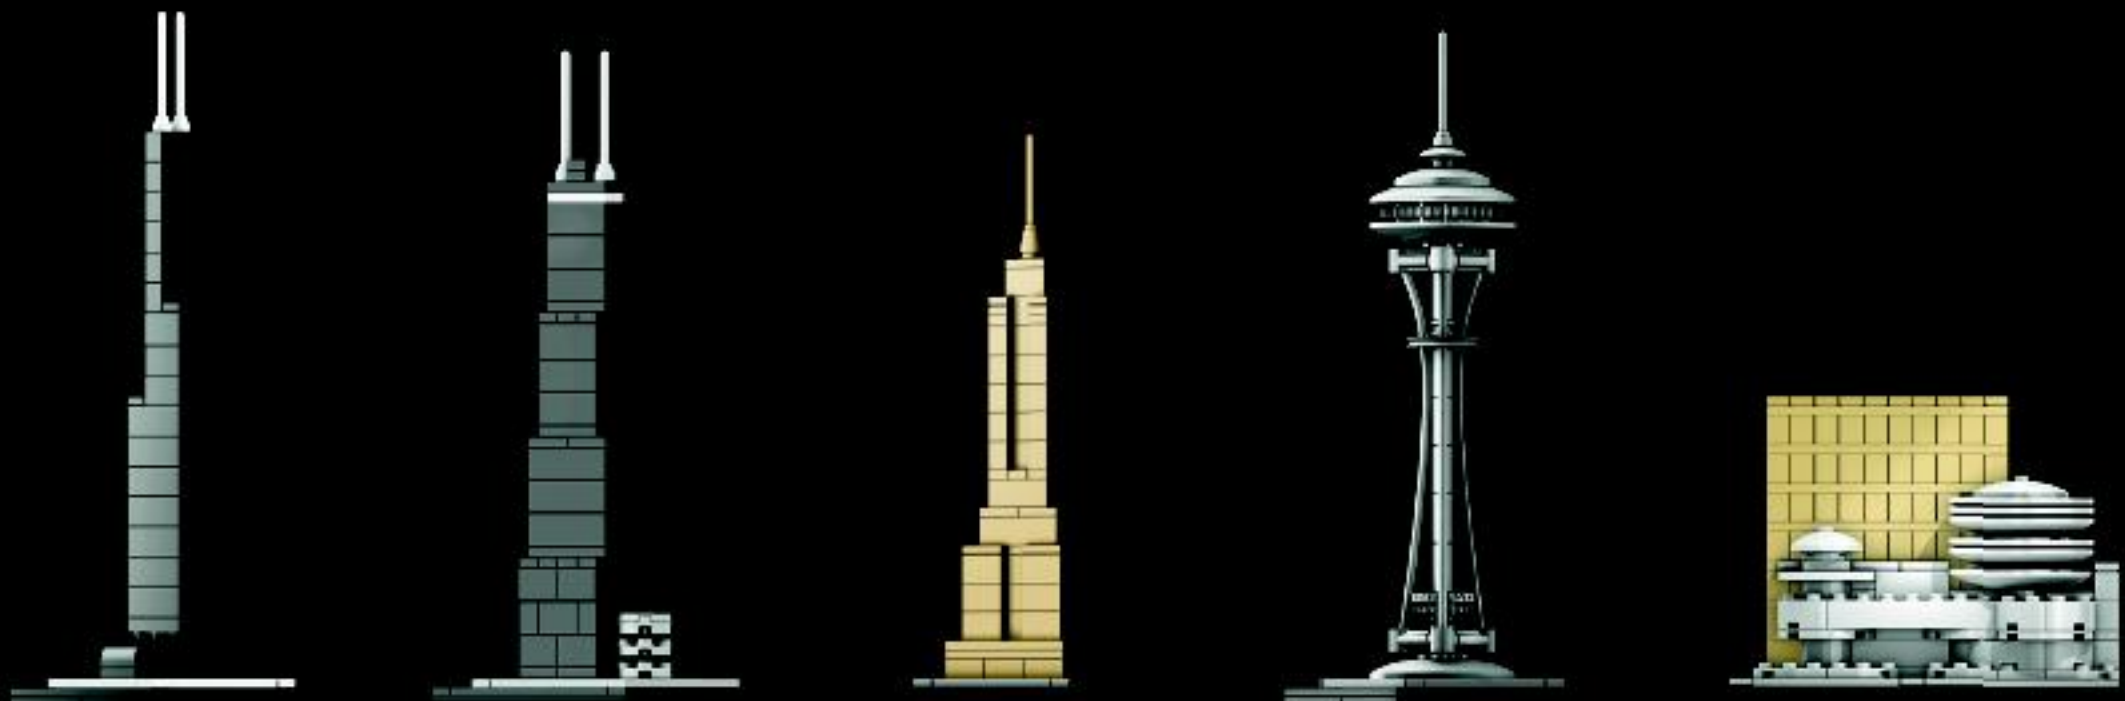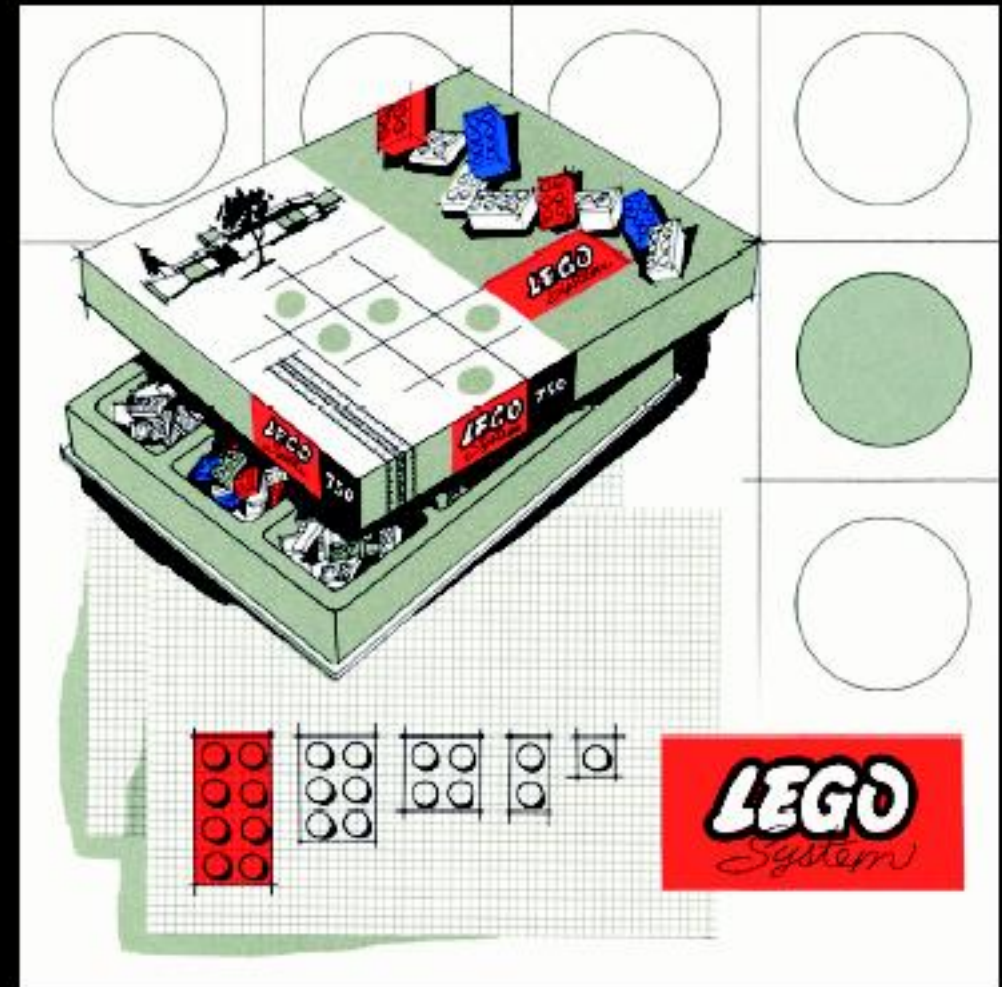

5x
4124456

6x
4114319

1x
4544139

3x
4249019

1x
4217133

8x
4118793

3x
4181134

1x
89843

8x
4114084

1x
4210998

9x
4113915

5x
4141533

13x
4185177

17x
4118790

4x
4114001

13x
4109995

3x
4124455

19x
4159553

10x
4114309

1x
4509897

9x
4162465

18x
4114077

4x
4143409

5x
4113993

3x
4159196

3x
4113916

17x
4125253

90x
4113917

3x
4113988

18x
4568287

11x
4112982

54x
4114026

73x
4121921

2x
4243824

23x
4124460

21x
4159774

3x
4550324

57x
4113233

52x
4569297

8x
4159739

9x
4157277

20x
4124067

44x
4167842

1x
4269651



Architecture

This product is authorized by the Frank Lloyd Wright Foundation, Taliesin West, Scottsdale, Arizona.

